


H7232-BOS-F3-00-DR-AL-90606 : D02 ELEVATION OF CANALSIDE STEPS  
SCALE: 1:10

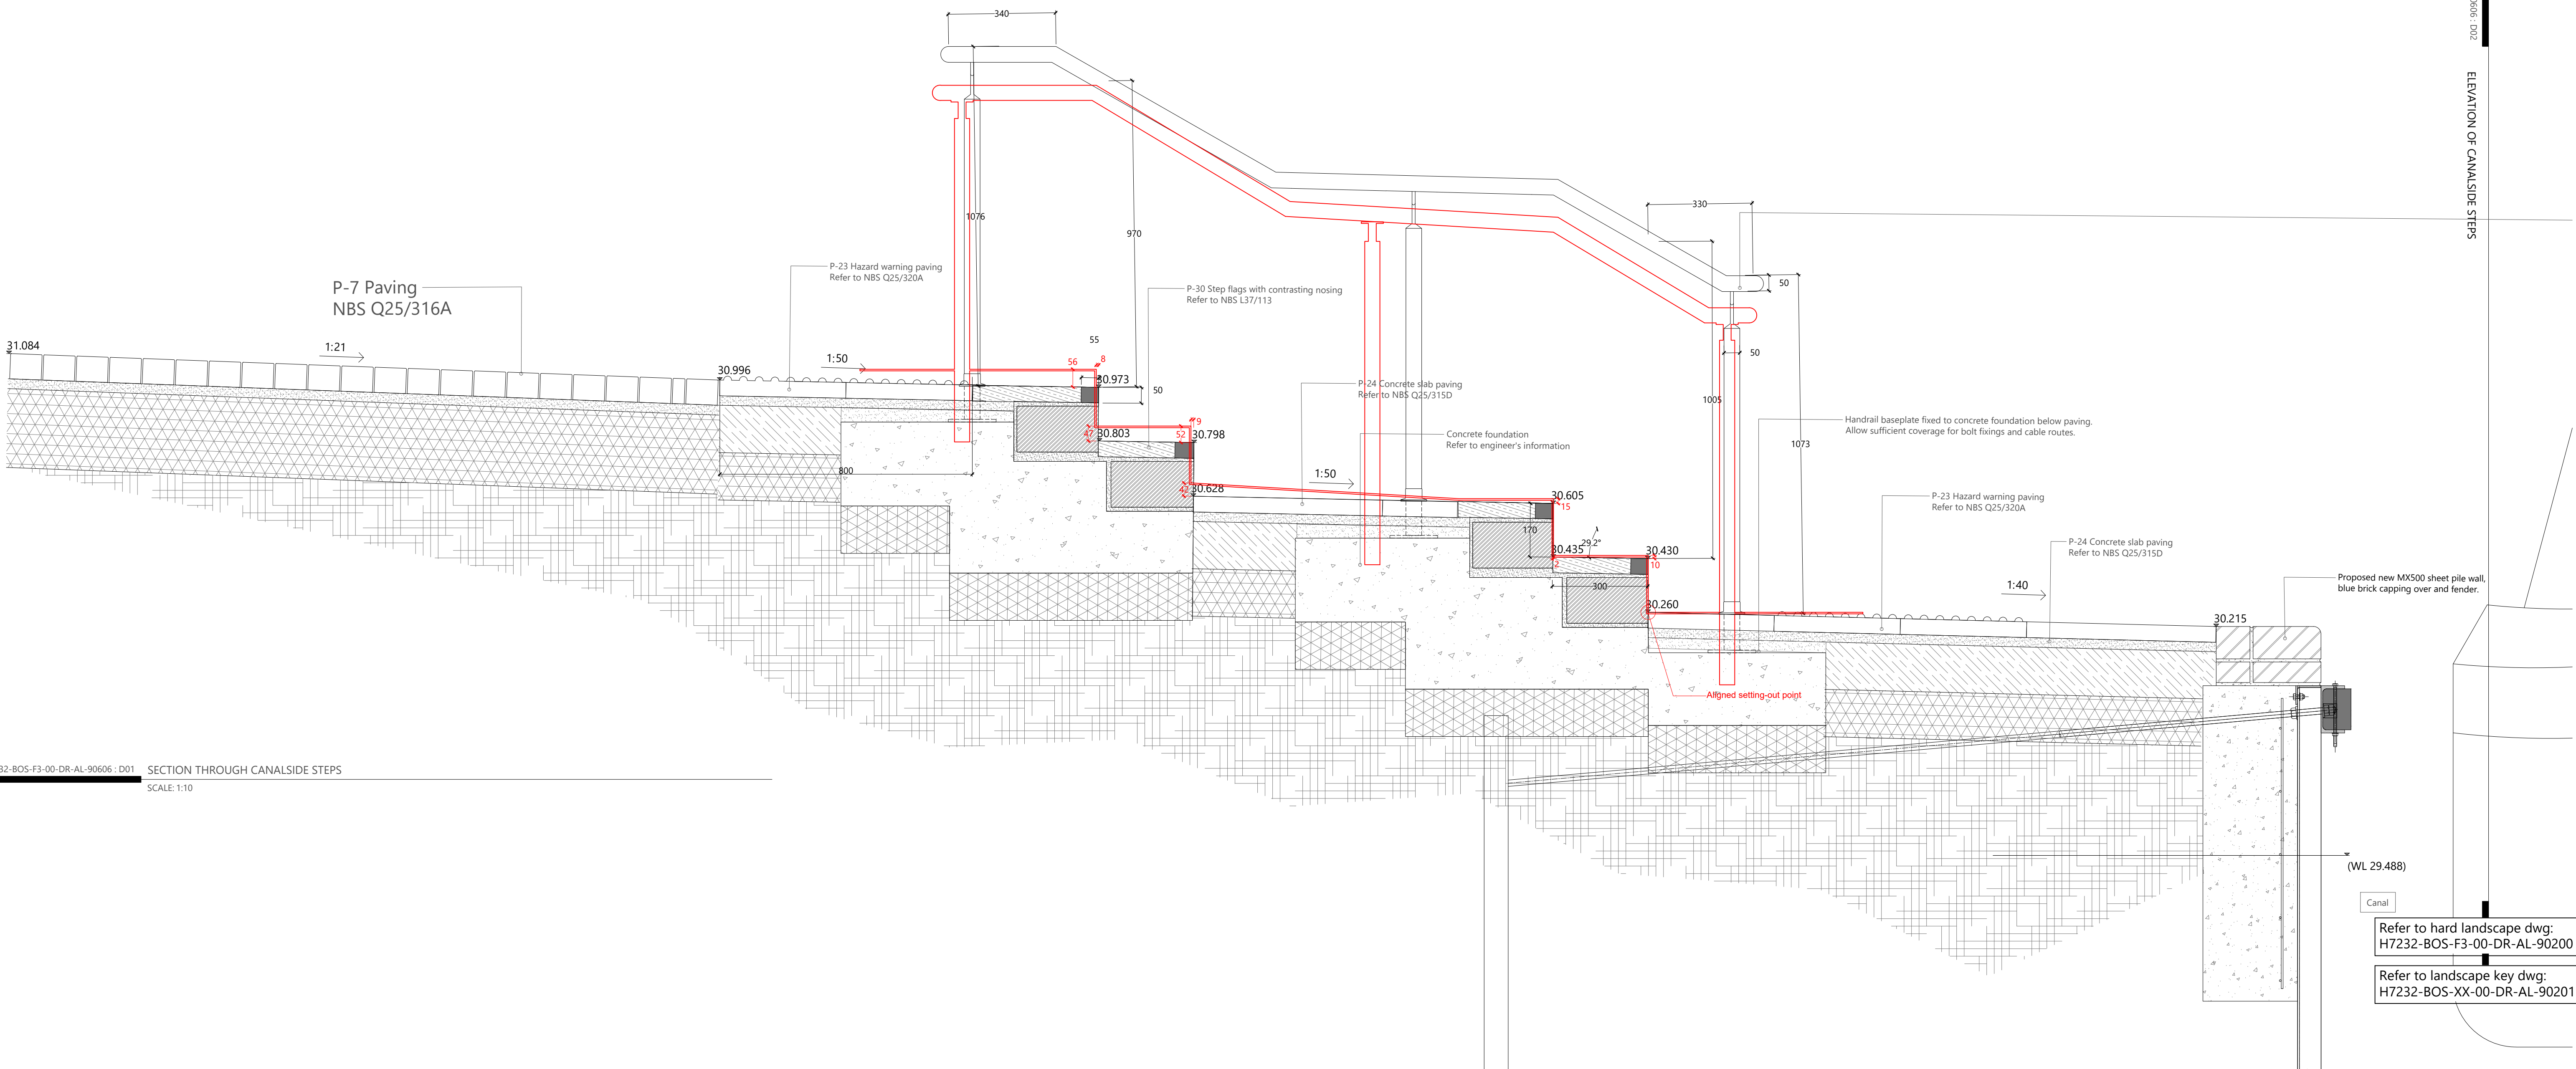

H7232-BOS-F3-00-DR-AL-90606 : D01 SECTION THROUGH CANALSIDE STEPS  
SCALE: 1:10

H7232-BOS-F3-00-DR-AL-90606 : D02 ELEVATION OF CANALSIDE STEPS

C07	For condition discharge.	29-04-2025/JC/PP
C06	Canal side updates issue.	28-03-2024/ME/PP
C05	F3 condition discharge issue. Incorporating BWS comments.	18-12-2023/ME/PP
C04	Drawing number & Block F3 drawing references updated to suit Asite document numbering. refer to PAF Asite Document for transfer confirmation.	29-11-2023/CC/M
C03	Amendments to canal wall, seating, steps and levels.	03-11-2023/PP
C02	Initial submission.	10-01-2023/JC/PP
C01	Construction issue. Note / hatch added.	02-02-2023/CC/PP
T01	Initial submission.	02-02-2023/CC/PP
REV	description:	date/drawn/checked

Client: BARRATT WEST LONDON

Project: FORMER NESTLE FACTORY  
Location: HAYES & HARLINGTON LONDON

Drawing: BLOCK F3 GROUND FLOOR  
DETAILED SECTIONS - SHEET 7

Scale: 1:20 @ A1  
Date: 02-02-23  
Status: S1  
Document Number: H7232-BOS-F3-00-DR-AL-90606  
Revision: C07

C:\USERS\JACK\CHAMPSTUDIO\BOS\F3 DROPBOX\PROJECTS\1.07 FORMER NESTLE FACTORY\HAYES\02 DRAWINGS\02 DR-L-6000 SECTIONS\H7232-BOS-F3-00-DR-AL-90606 - C07