


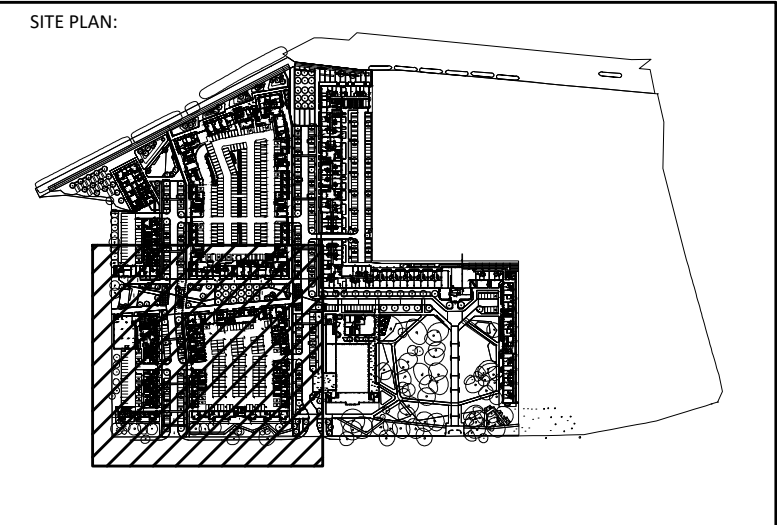

- | | |
|----------------|---|
| LEGEND: | |
| A-5 | WALKY - ROUND OPTIC ASSEMBLY Ø200MM x
- AL OPTIC - NEUTRAL WHITE LENS - 220x240VAC
- WALKY - 4000K - 4000K. |
| B-6 | MANUFACTURE: IGILUXE |
| C-7 | ROOM MOUNTED BOLLARD 1M HIGH 12W LED
BOLLARD LUMINAIRE C/W/TRIPE LENS AND
Louver as HALOPEN DIVERGE RANGE. |
| D-8 | SM HIGH COLUMN MOUNTED LOW LUG HV
SUPPLIED LUMINAIRE, AS PRO ELECTRIC SLOA
LIGHTING, MANUFACTURER : PRO ELECTRIC. |
| E-9 | TREE UPLIGHT FICTURE WITH STAINLESS
STEEL FINISH WITH 4000K AND P65
RATED REFRIGERANT FREE LIGHT SOURCE-RC400K. |
| F-10 | LINEAR LED LIGHTING FOR HANDRAIL IP66.
MANUFACTURER: THROUX LIGHTING. |
| G-11 | MALL MOUNTED FEATURE TUBE 11W LED
IP65 RATED CIRCLULAR TUBE. POLISHED
ALUMINUM FINISH. REFLECTOR FINISH
WITH 1600mm AFLX. AS ORIGIN OR30.20. |
| H-12 | MALL MOUNTED CIRCLULAR 13W LED IP65
RATED LUMINAIRE. BLACK FINISH AND OPAL
DIFFUSER . MOUNTED AT 1800mm AFLX. |

UPDATED IN LINE WITH REVISED
LANDSCAPE GA & LIGHTING
WHISK COLUMNS ADDED

- FOR SETTING OUT REFER TO ARCHITECT'S DRAWINGS.
- THIS DRAWING IS TO BE READ IN CONNECTION WITH ALL OTHER ARCHITECTURAL AND ENGINEERING DRAWINGS AND ALL OTHER RELEVANT DRAWINGS AND SPECIFICATIONS.
- DO NOT SCALE THIS DRAWING. USE FIGURED DIMENSIONS ONLY.
- NO PART OF THIS DOCUMENT MAY BE REPRODUCED OR TRANSMITTED IN ANY FORM OR STORED IN ANY RETRIEVAL SYSTEM OF ANY NATURE WITHOUT THE WRITTEN PERMISSION OF O'CONNOR SUTTON CRONIN AS COPYRIGHT HOLDER EXCEPT AS AGREED FOR USE ON THE PROJECT FOR WHICH THE DOCUMENT WAS ORIGINALLY ISSUED.

Rev No.	Date	Revision Note	Drn by	Chkd by
P01	30.10.18	ISSUE FOR INFORMATION	J.D.	J.S.
P02	05.11.18	BLOCK C UPDATED WITH UNDERCROFT LIGHTING	J.D	J.S.
P03	14.12.18	UPDATED WITH CLIENT COMMENTS	J.D	J.S
P04	14.02.19	DRAFT NOTE OMITTED & LEGEND UPDATED	J.D	J.S
P05	24.04.20	ISSUED FOR PLANNING CONDITION 51	O.Z	J.S
P06	28.08.20	ISSUE FOR INFORMATION	CAD	J.S.
P07	09.01.24	UPDATED TO SUE NEW LANDSCAPE REQUIREMENT	D.F.	A.R.

Rev No.	Date	Revision Note	Dwn by	Chkd by

BARRATT
— LONDON —



40 BOWLING GREEN LANE,
LONDON, EC1R 0NE,
UNITED KINGDOM.

TEL +44 207 415 7120
e: OCSC@OCSC.CO.UK
w: WWW.OCSC.CO.UK

Dublin | London | Belfast | Galway | Cork

Client: BARRATT LONDON
Project: FORMER NESTLE FACTORY, HAYES

Title: ELECTRICAL SERVICES
SITEWIDE EXTERNAL LIGHTING LAYOUT
SHEET 1 OF 3

PROJECT	DISCIPLINE	ZONE	ORIGINATOR	TYPE	NUMBER	REVISION
FNF	N	SITE	OCSC	GA	51-010	P07
Date: 31.01.18 Scale: 1:200 @ A0 Drn by: J.D. Chkd by: A.B. Aprvd by: J.S.						