


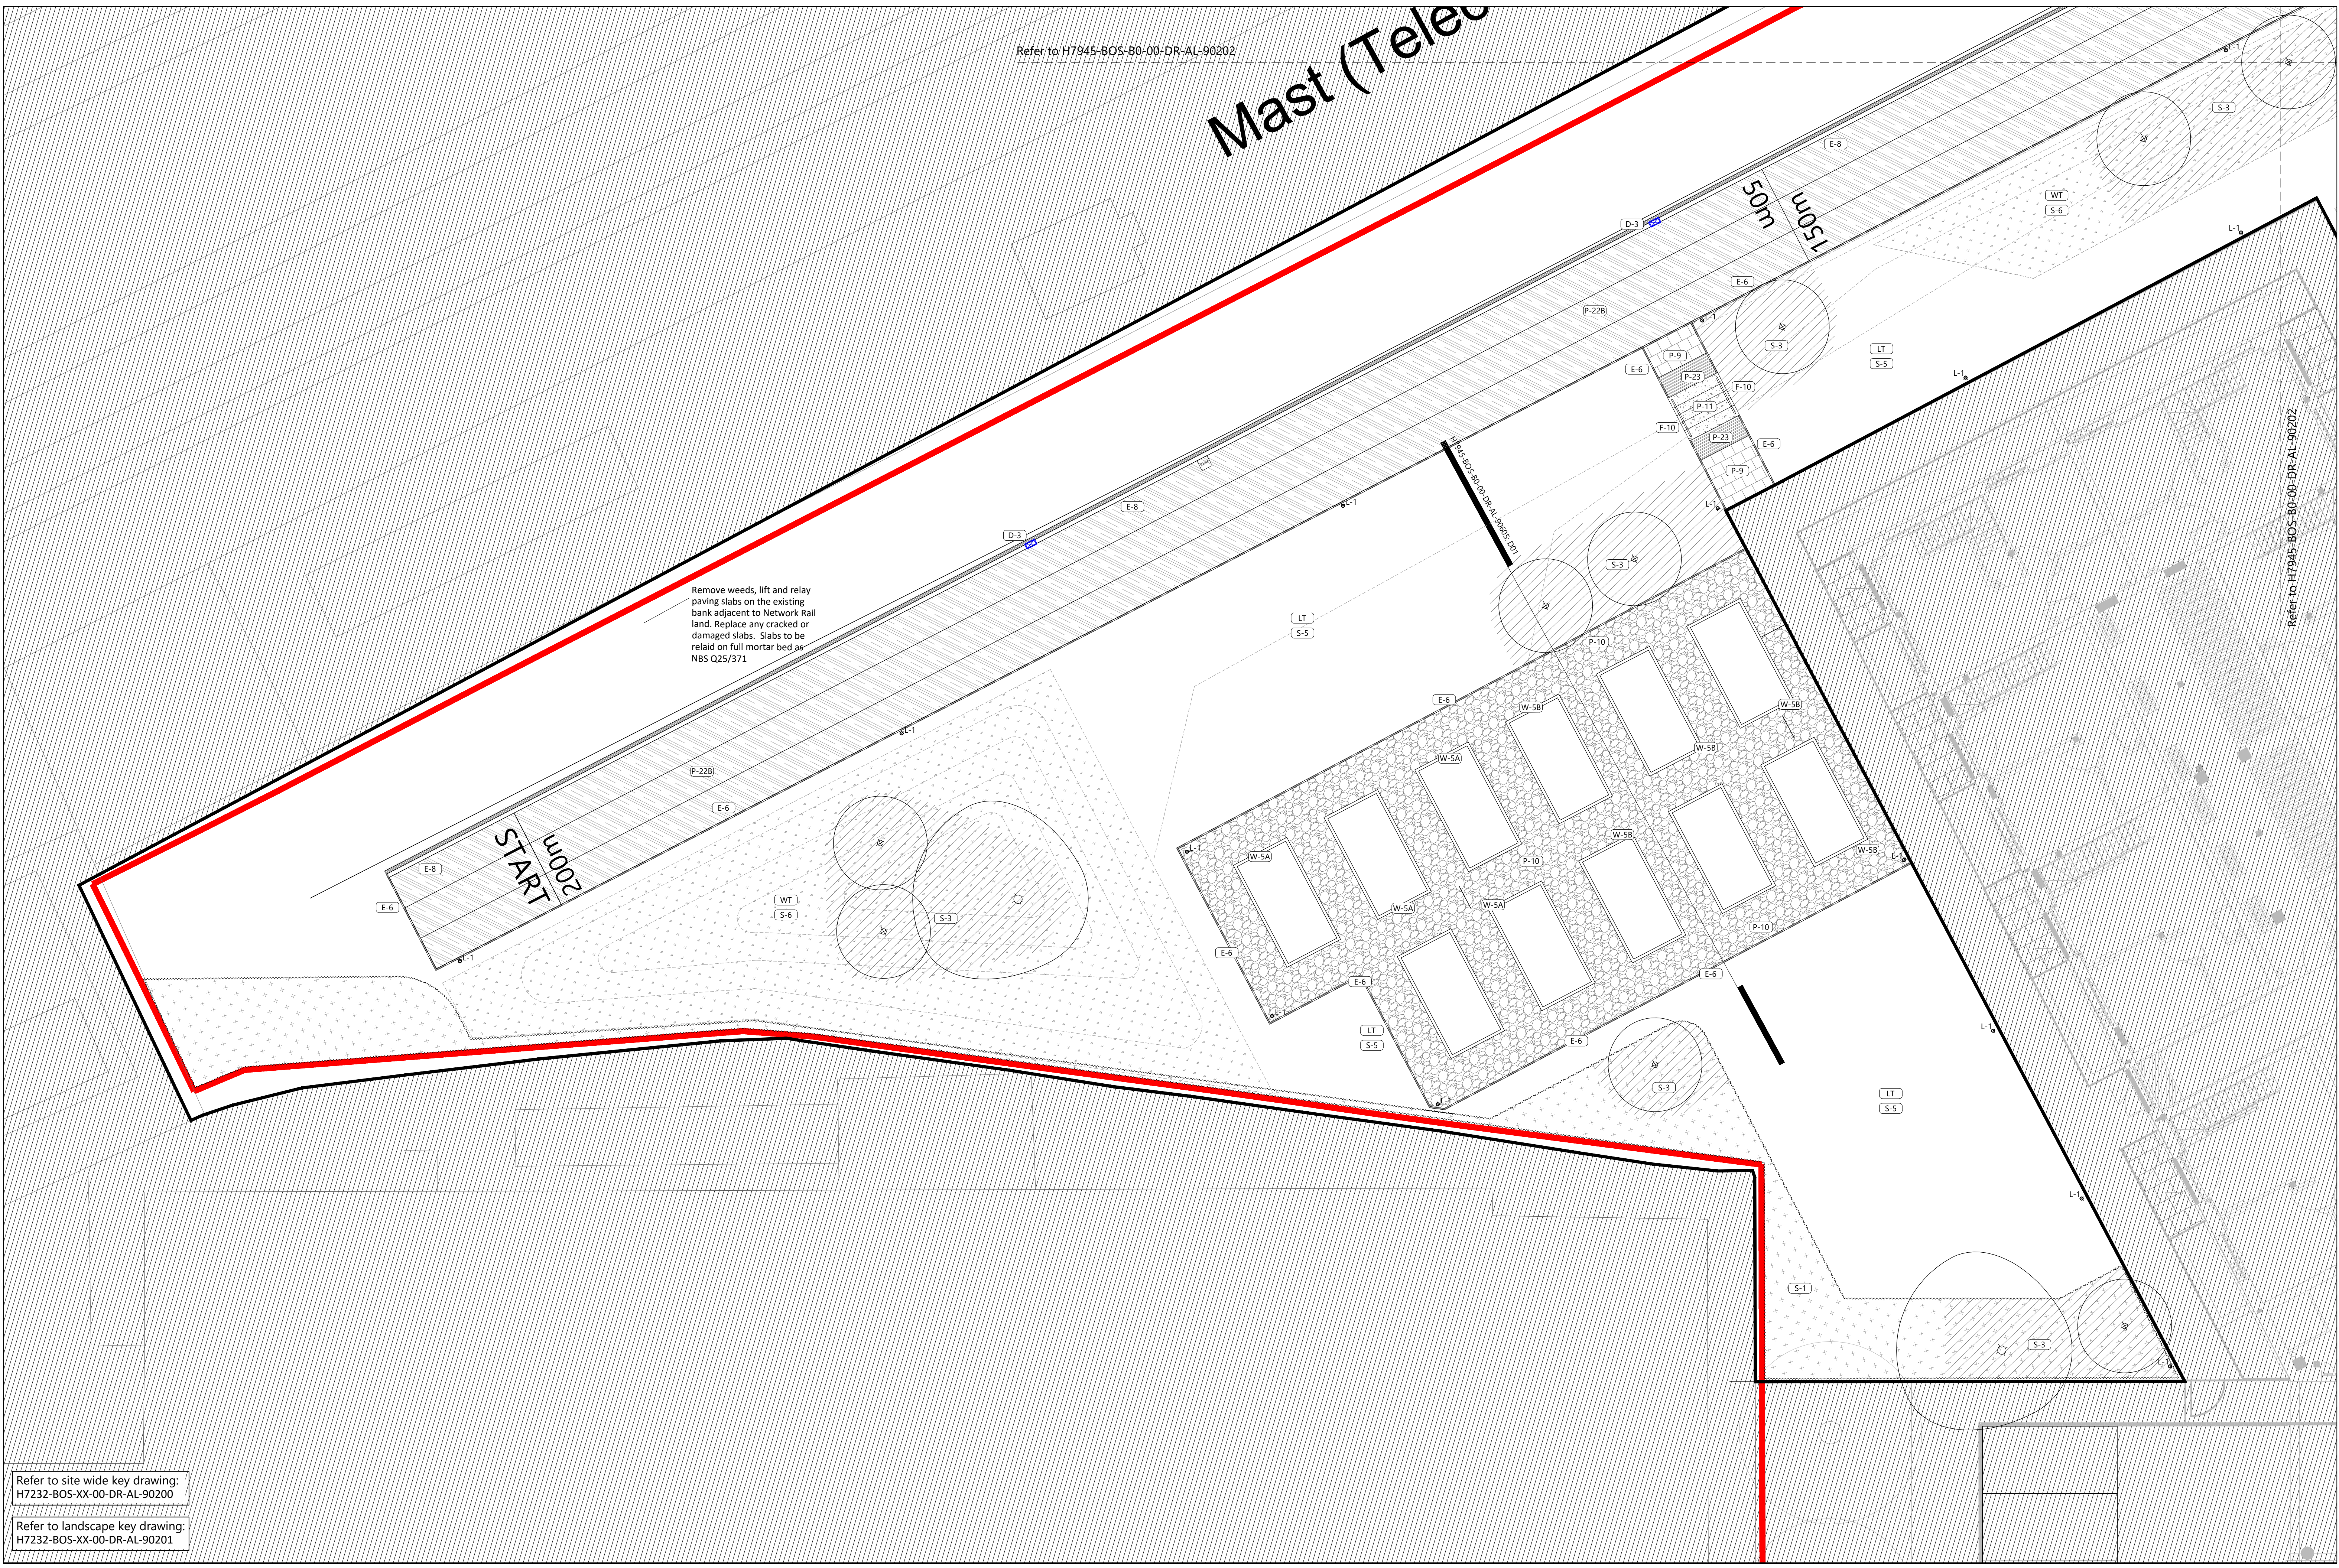

Refer to site wide key drawing:
H7232-BOS-XX-00-DR-AL-90200

Refer to landscape key drawing:
H7232-BOS-XX-00-DR-AL-90201

C03	For Condition Discharge	29-04-2025/ME/PF
C02	Final construction issue	16-12-2024/ME/PF
C01	Construction issue	15-10-2024/ME/PF
rev:	description:	date/drawn/checked

Final construction issue for block B5, B6 & B7.
Refer to Barratt West London mark up for
areas of the site handed over as part of this
phase.

Client: BARRATT WEST LONDON

Project: 21.087
Location: HAYES & HARLINGTON LONDON
Document Number: H7945-BOS-B0-00-DR-AL-90201

Drawing: BLOCK B - GROUND FLOOR 1 OF 9
Project: 21.087
Scale: 1:100 @ A1
Date: 18-08-2023

Revision: 03
C:\USERS\VICTOR\AD\HQS\STUDIO\B\B\PROJECTS\21.087 FORMER NESTLE FACTORY - HAYES\02 DRAWINGS\02_DR_L-2000 HARD LANDSCAPE\GA\H7945-BOS-B0-00-DR-AL-90201_03