


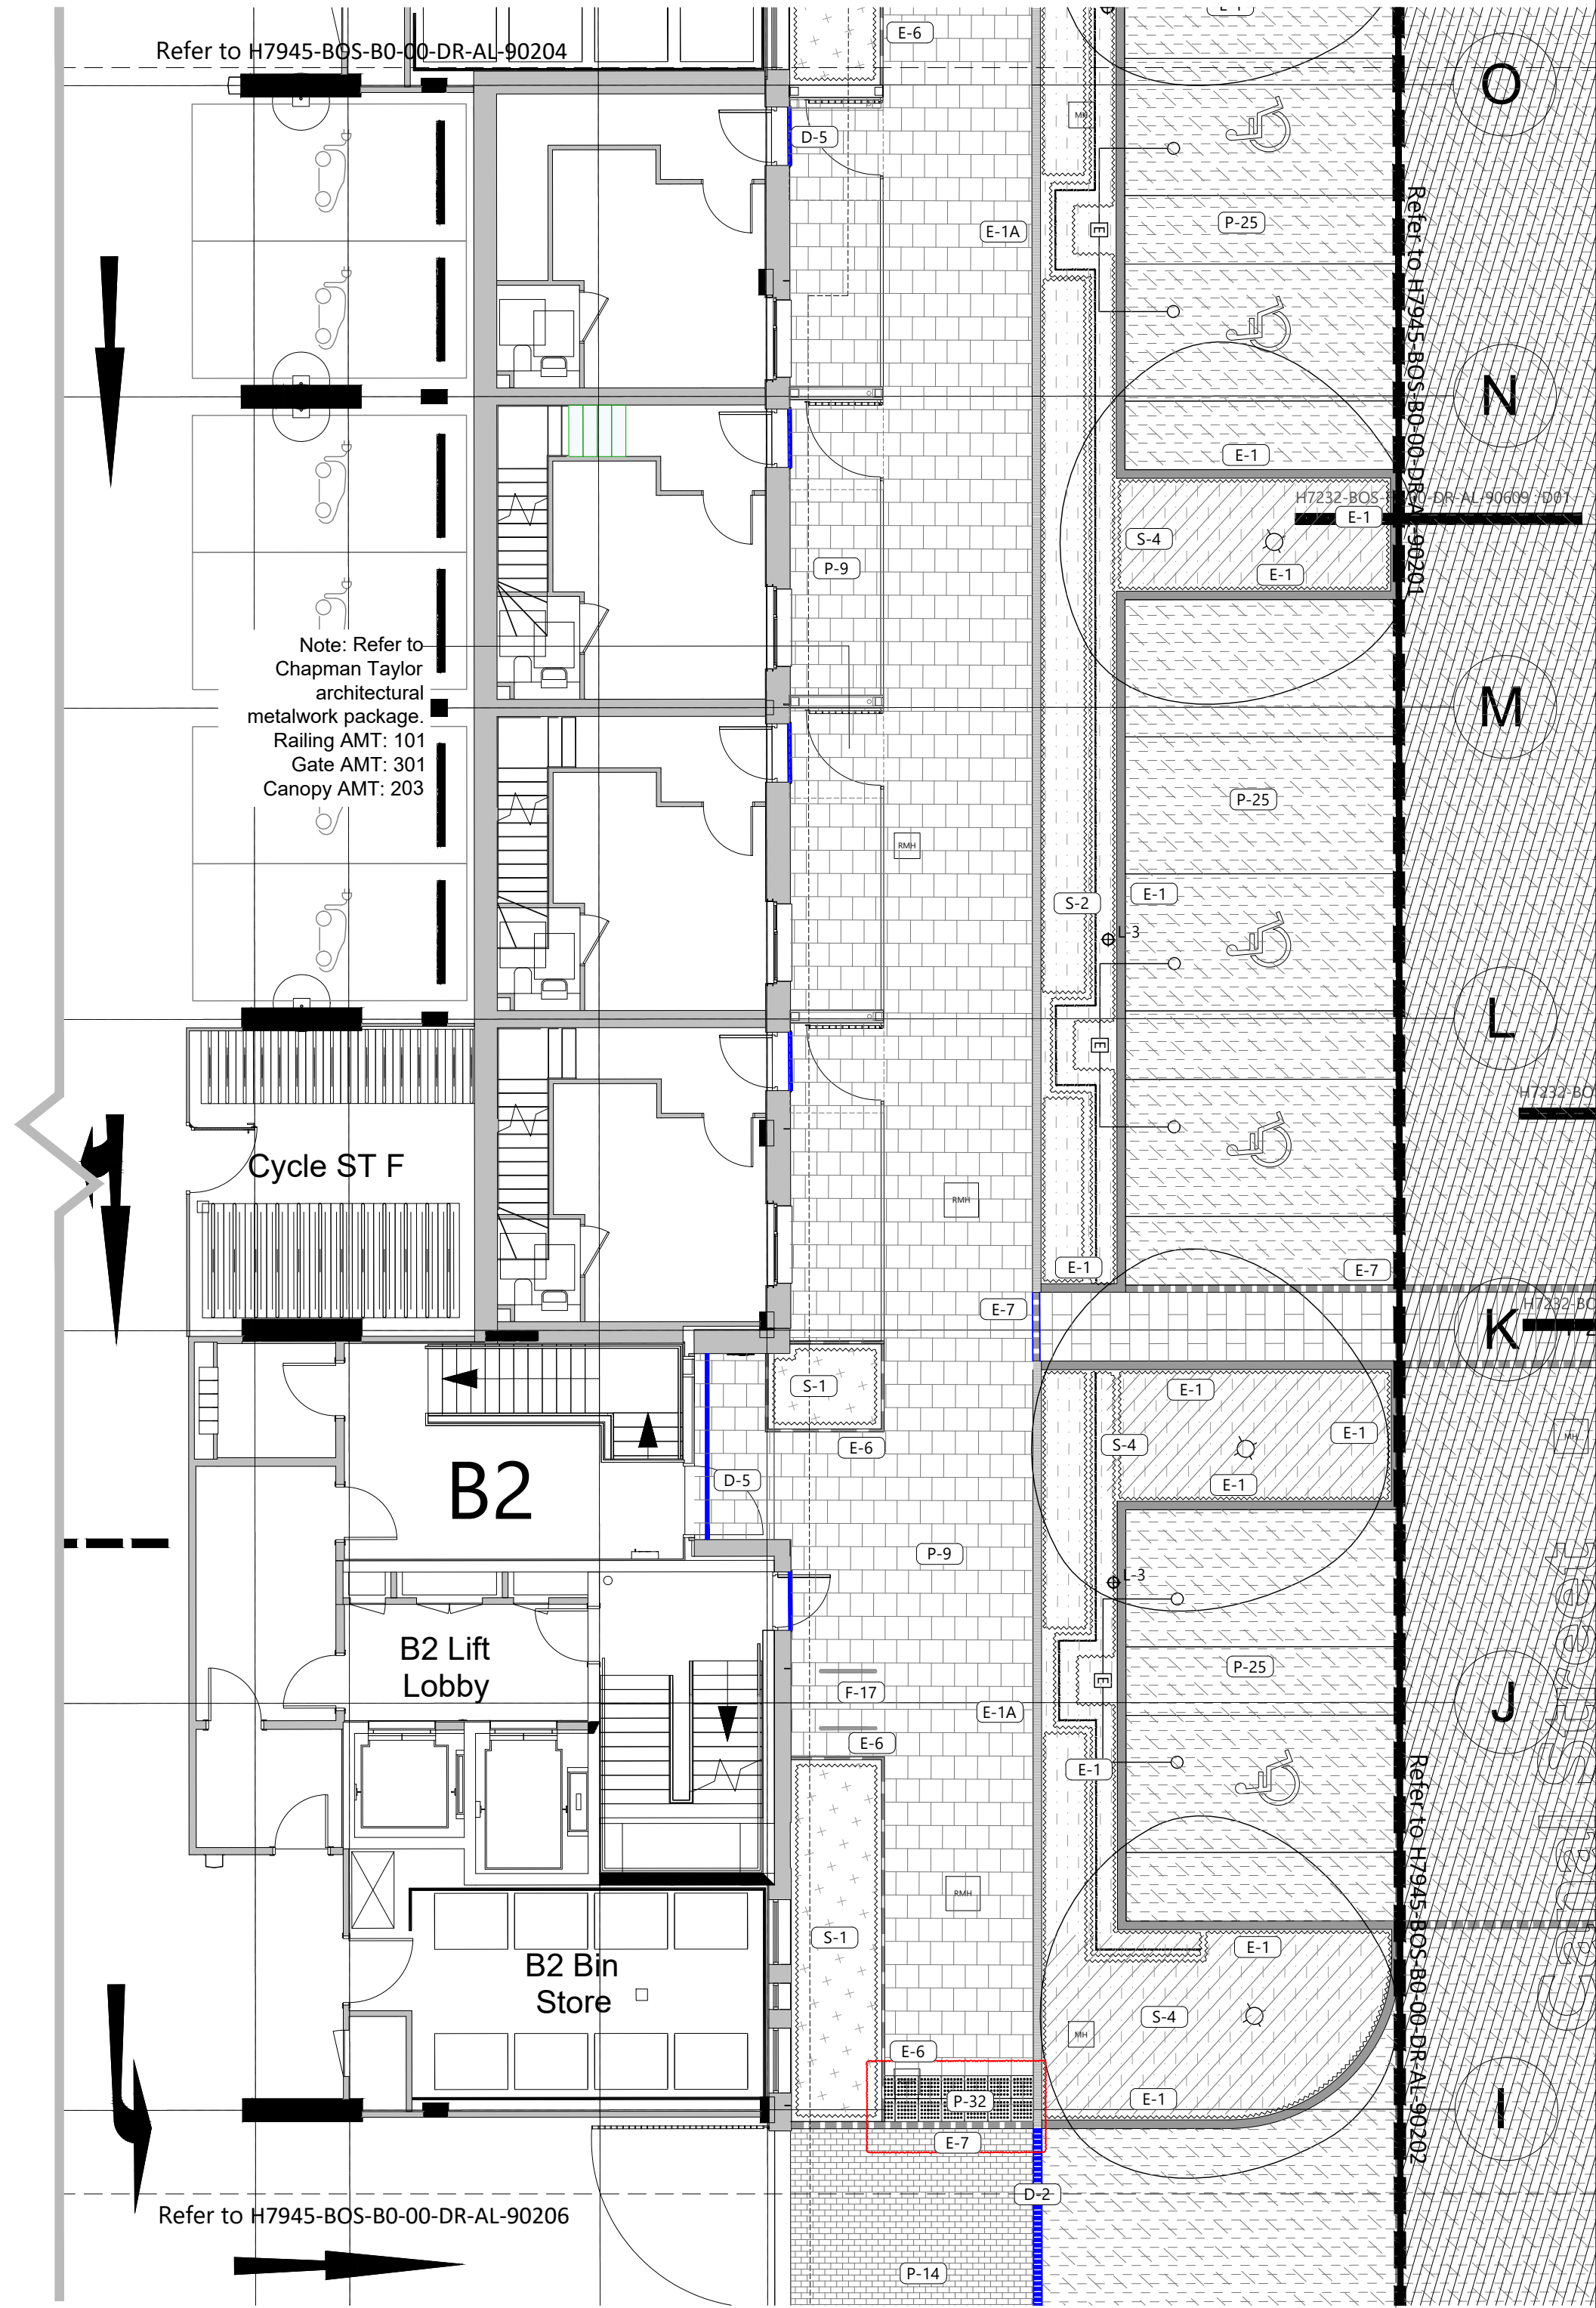

Refer to site wide key drawing:
H7232-BOS-XX-00-DR-AL-90200

Refer to landscape key drawing:
H7232-BOS-XX-00-DR-AL-90201

CD4 For condition discharge 29-04-2025/ME/PP
CD3 Final construction issue 16-12-2024/ME/PP
CD2 Updated construction issue 05-11-2024/ME/PP
CD1 Construction issue 16-10-2024/ME/PP
rev: description: date/drawn/checked

Final construction issue for block B5, B6 & B7.
Refer to Barratt West London mark up for
areas of the site handed over as part of this
phase.

Client: BARRATT WEST LONDON

Project: 21.087 Location: HAYES & HARLINGTON
FORMER NESTLE FACTORY LONDON

Drawing: BLOCK B - GROUND FLOOR 5 OF 9

Project: 21.087 Scale: 1:100 @ A1 Date: 18-08-2023
Document Number: H7945-BOS-B0-00-DR-AL-90205 C04 Revision: