


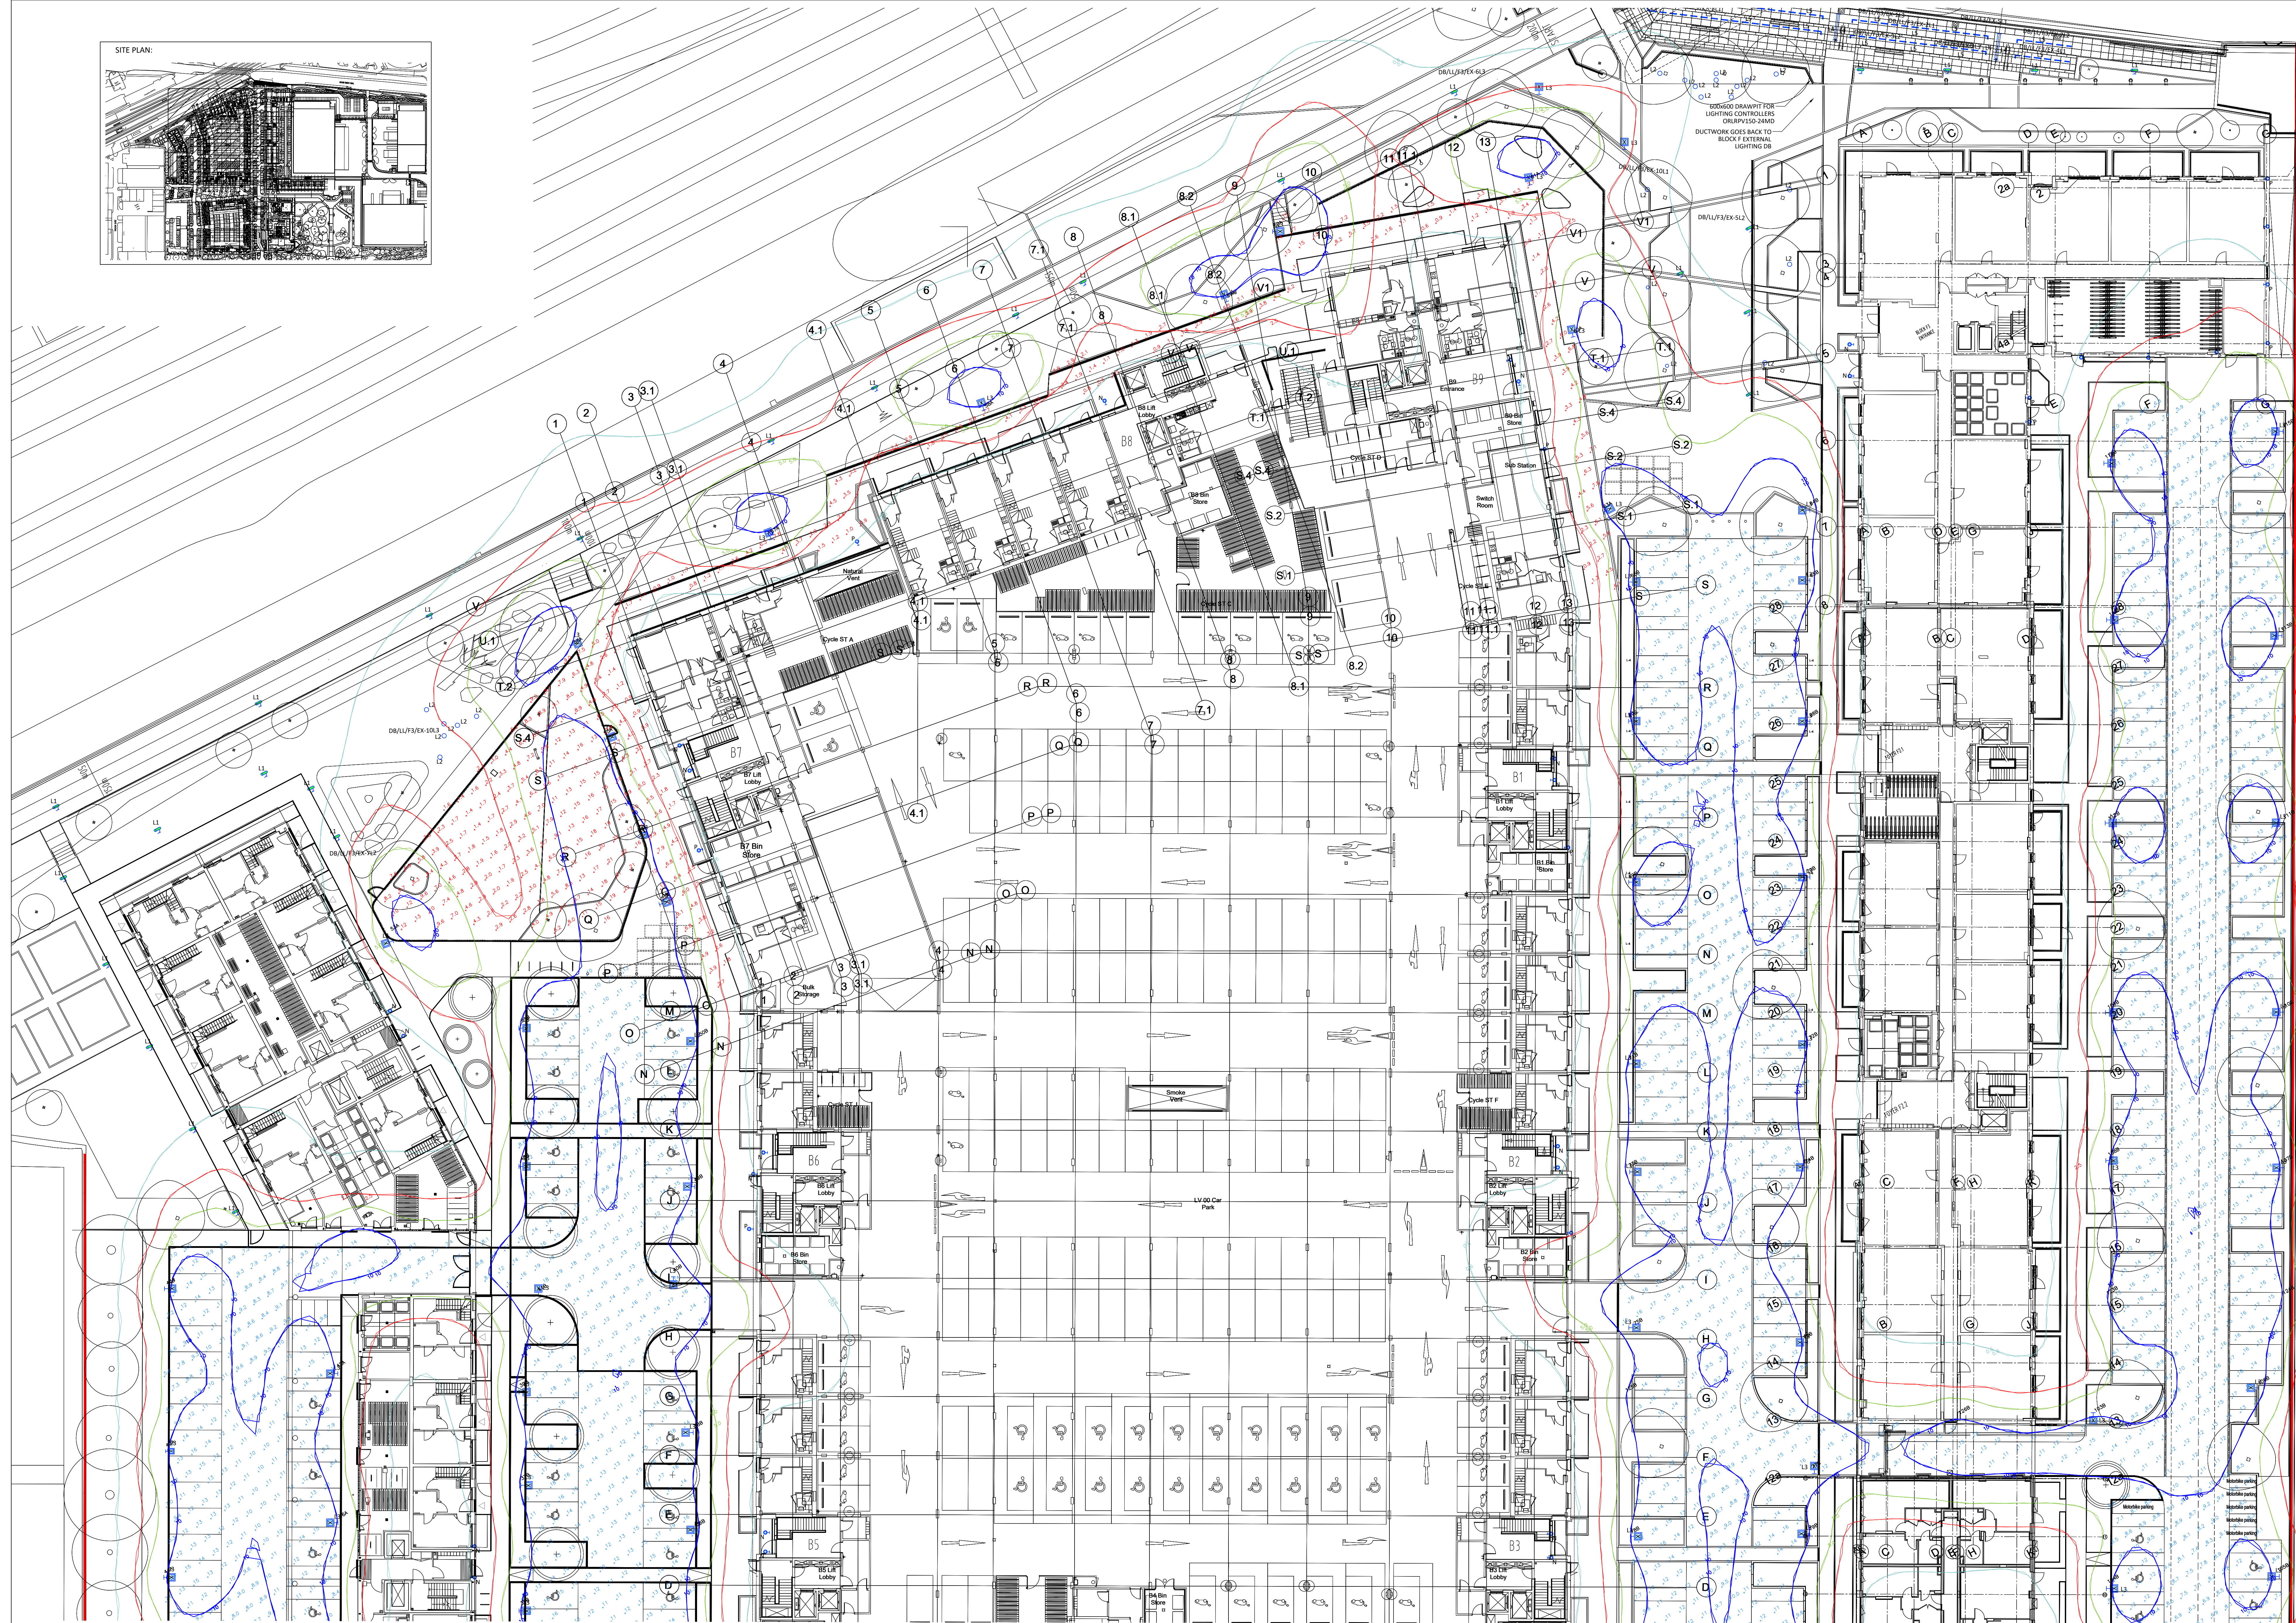

- FOR SETTING OUT REFER TO ARCHITECT'S DRAWINGS.
- THIS DRAWING TO BE READ IN CONJUNCTION WITH ALL OTHER ARCHITECTURAL AND ENGINEERING DRAWINGS AND ALL OTHER RELEVANT DRAWINGS AND SPECIFICATIONS.
- DO NOT SCALE THIS DRAWING. USE FIGURED DIMENSIONS ONLY.
- NO PART OF THIS DOCUMENT MAY BE REPRODUCED OR TRANSMITTED IN ANY FORM OR STORED IN ANY RETRIEVAL SYSTEM OF ANY NATURE WITHOUT THE WRITTEN PERMISSION OF O'CONNOR SUTTON CRONIN AS COPYRIGHT HOLDER EXCEPT AS AGREED FOR USE ON THE PROJECT FOR WHICH THE DOCUMENT WAS ORIGINALLY ISSUED.

Rev No.	Date	Revision Note
P01	20.12.18	ISSUED FOR INFORMATION
P02	12.02.19	FOR INFORMATION - ISOLINES KEY AMENDED
P03	13.02.19	FOR INFORMATION - LEGEND UPDATED
P04	19.02.19	CLIENT COMMENTS INCORPORATED
P05	07.03.19	FOR INFORMATION - UPDATED TO SUIT CLIENT COMMENTS
P06	27.05.25	UPDATED LUX LEVEL PLOTS

[illegible]

BARRATT
— LONDON —



40 BOWLING GREEN LANE,
LONDON, EC1R ONE,
UNITED KINGDOM.

TEL +44 207 415 7120
e: OCSC@OCSC.CO.UK
w: WWW.OCSC.CO.UK

Dublin | London | Belfast | Galway | Cork

Client: **BARRATT LONDON**
Project: **FORMER NESTLE FACTORY, HAYES**

Title: ELECTRICAL SERVICES
SITEWIDE EXTERNAL LIGHTING LUX PLOTS
SHEET 3 OF 3

PROJECT	DISCIPLINE	ZONE	ORIGINATOR	TYPE	NUMBER	REVISION
FNF	N	SITE	OCSC	GA	51-015	P06

Date: 20.12.18 Scale: 1:200 @ A0 Drn by: J.R. Chkd by: A.B. Aprvd by: J.S.