


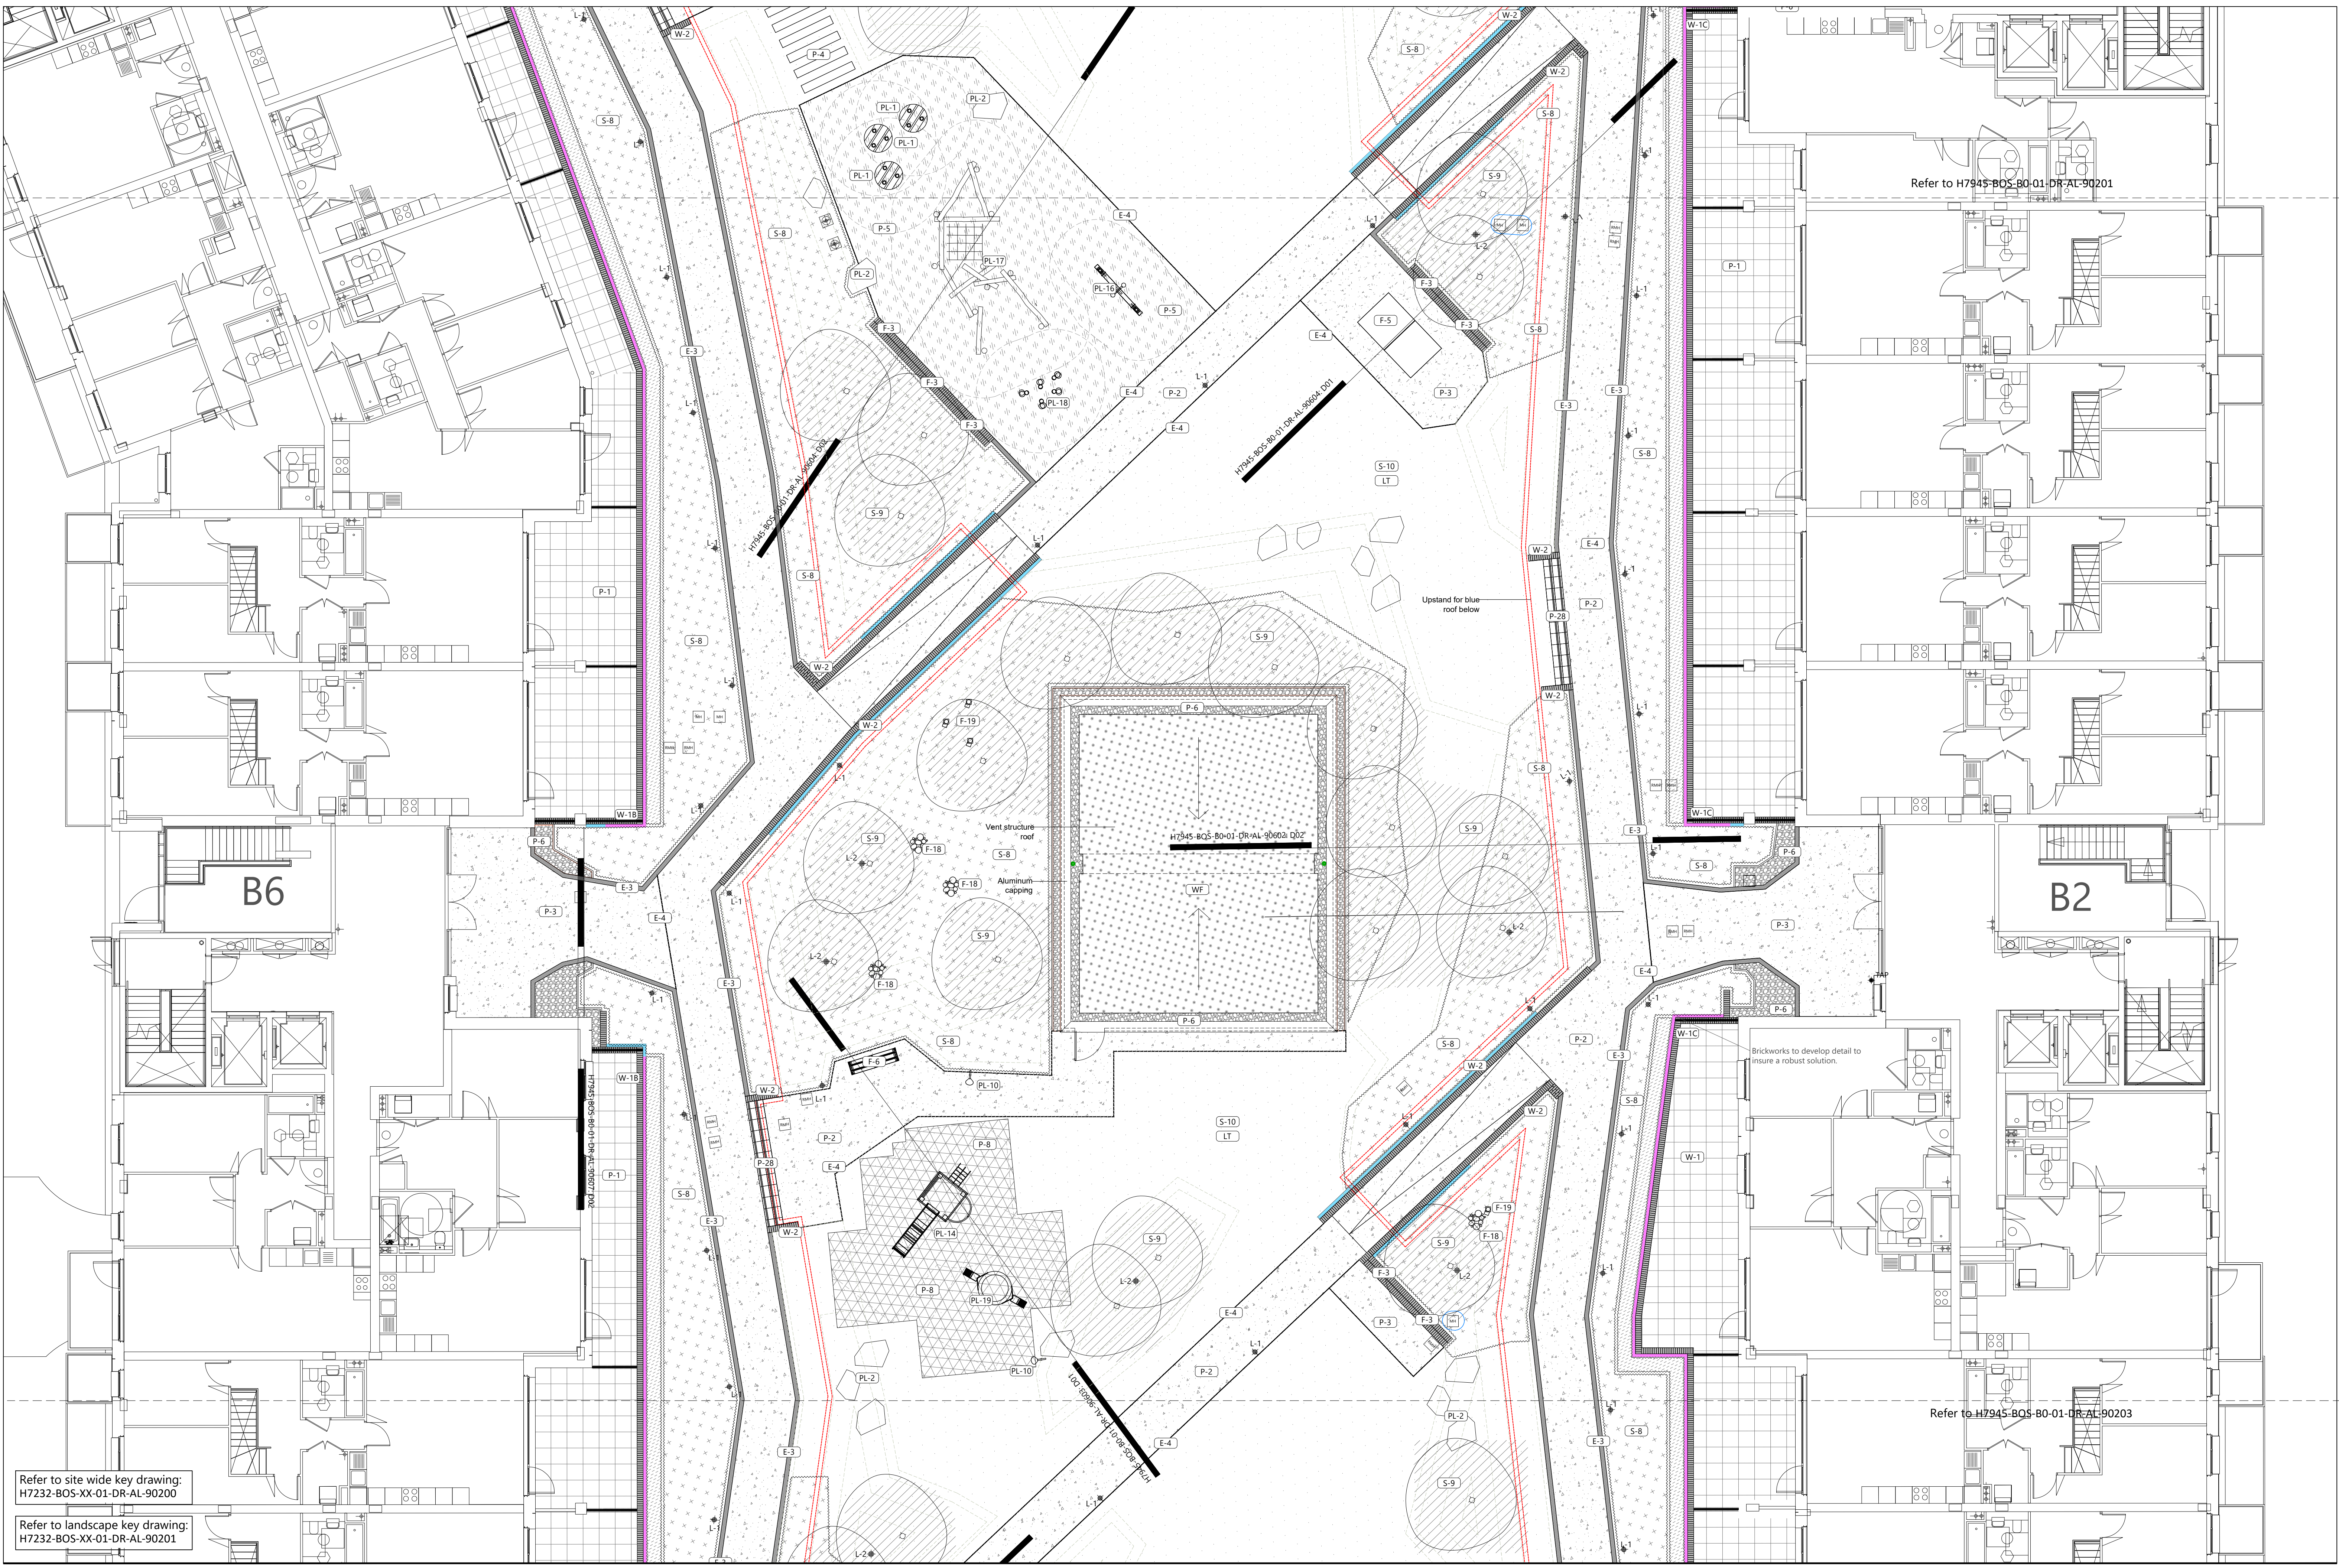

C06 For condition discharge
C05 Final construction issue
C04 Update to wall positions and removal of double step ends
C03 Revised construction issue - All phases
C02 Revised construction issue
C01 Construction issue
rev: description: date/drawn/checked:

29-04-2025/ME/PP
16-12-2024/ME/PP
20-11-2024/ME/PP
25-10-2024/ME/PP
16-10-2024/ME/PP
04-10-2024/JC/PP
date/drawn/checked:

Final construction issue for block B5, B6 & B7.
Refer to Barratt West London mark up for areas of the site handed over as part of this phase.