




SOFT LANDSCAPE:

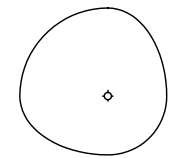

NEW TREE PLANTING




ORNAMENTAL PLANTING BEDS




RAIN GARDENS



TREE PITS

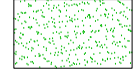

LAWN AREAS

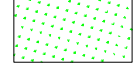

WILDFLOWER LAWN AREAS



HEDGING AREAS

FAUNAL ENHANCEMENTS



SCHWEGLER 2F (BAT)



SCHWEGLER 1FF (BAT)



SCHWEGLER 1FQ
(OR SIMILAR) (BAT)



SCHWEGLER 1B (BIRD)



INSECT BOXES



LOG PILES



ECOLOGY POLE

Client:

BARRATT WEST LONDON

Drawing:

ECOLOGY ENHANCEMENT PLAN

Project:

FORMER NESTLE
FACTORY

Location:

HAYES & HARLINGTON
LONDON

Scale:

1:750 @ A1

Date:

08-08-23

Status:

00

Document Number:

H7232-BOS-XX-XX-DR-AL-90802 P03

Revision:

P03	For condition discharge	JC	29/04/2025	PF
P02	Drawing number & references updated to suit Aste document numbering, refer to FNF AGTE	ME	13/11/2023	PF
P01	Document list transfer confirmation	JC	08/08/2023	PF
-	Issued for condition discharge	JC	20-06-2023	PF
-	Initial submission	JC	20-06-2023	PF
Rev.	Description:	Drawn:	Date:	Checked: