

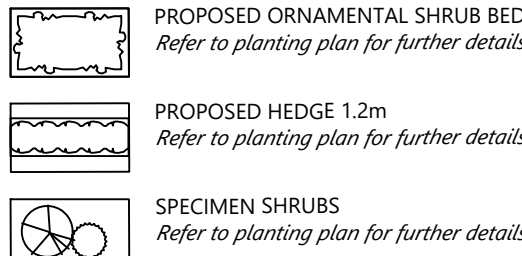


SOFT LANDSCAPE:

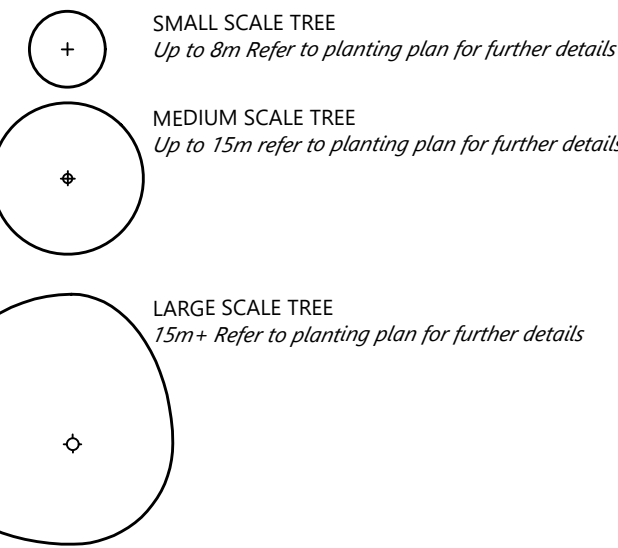

PLANTING NOTE:
Shrubs and herbaceous mixes arranged in informal drifts of 3 or 5 plants throughout the planting area, except for Cornus sanguinea 'Midwinter Fire' planted in large groups and only in the wider planting areas between car parking, and for Cornus sericea 'Flaviramea', which is to be planted dotted singly in a line through the middle of the planting areas adjacent to footpath, or in groups of 3 or 5 in the centre of the wider areas between car parking, but not under trees.

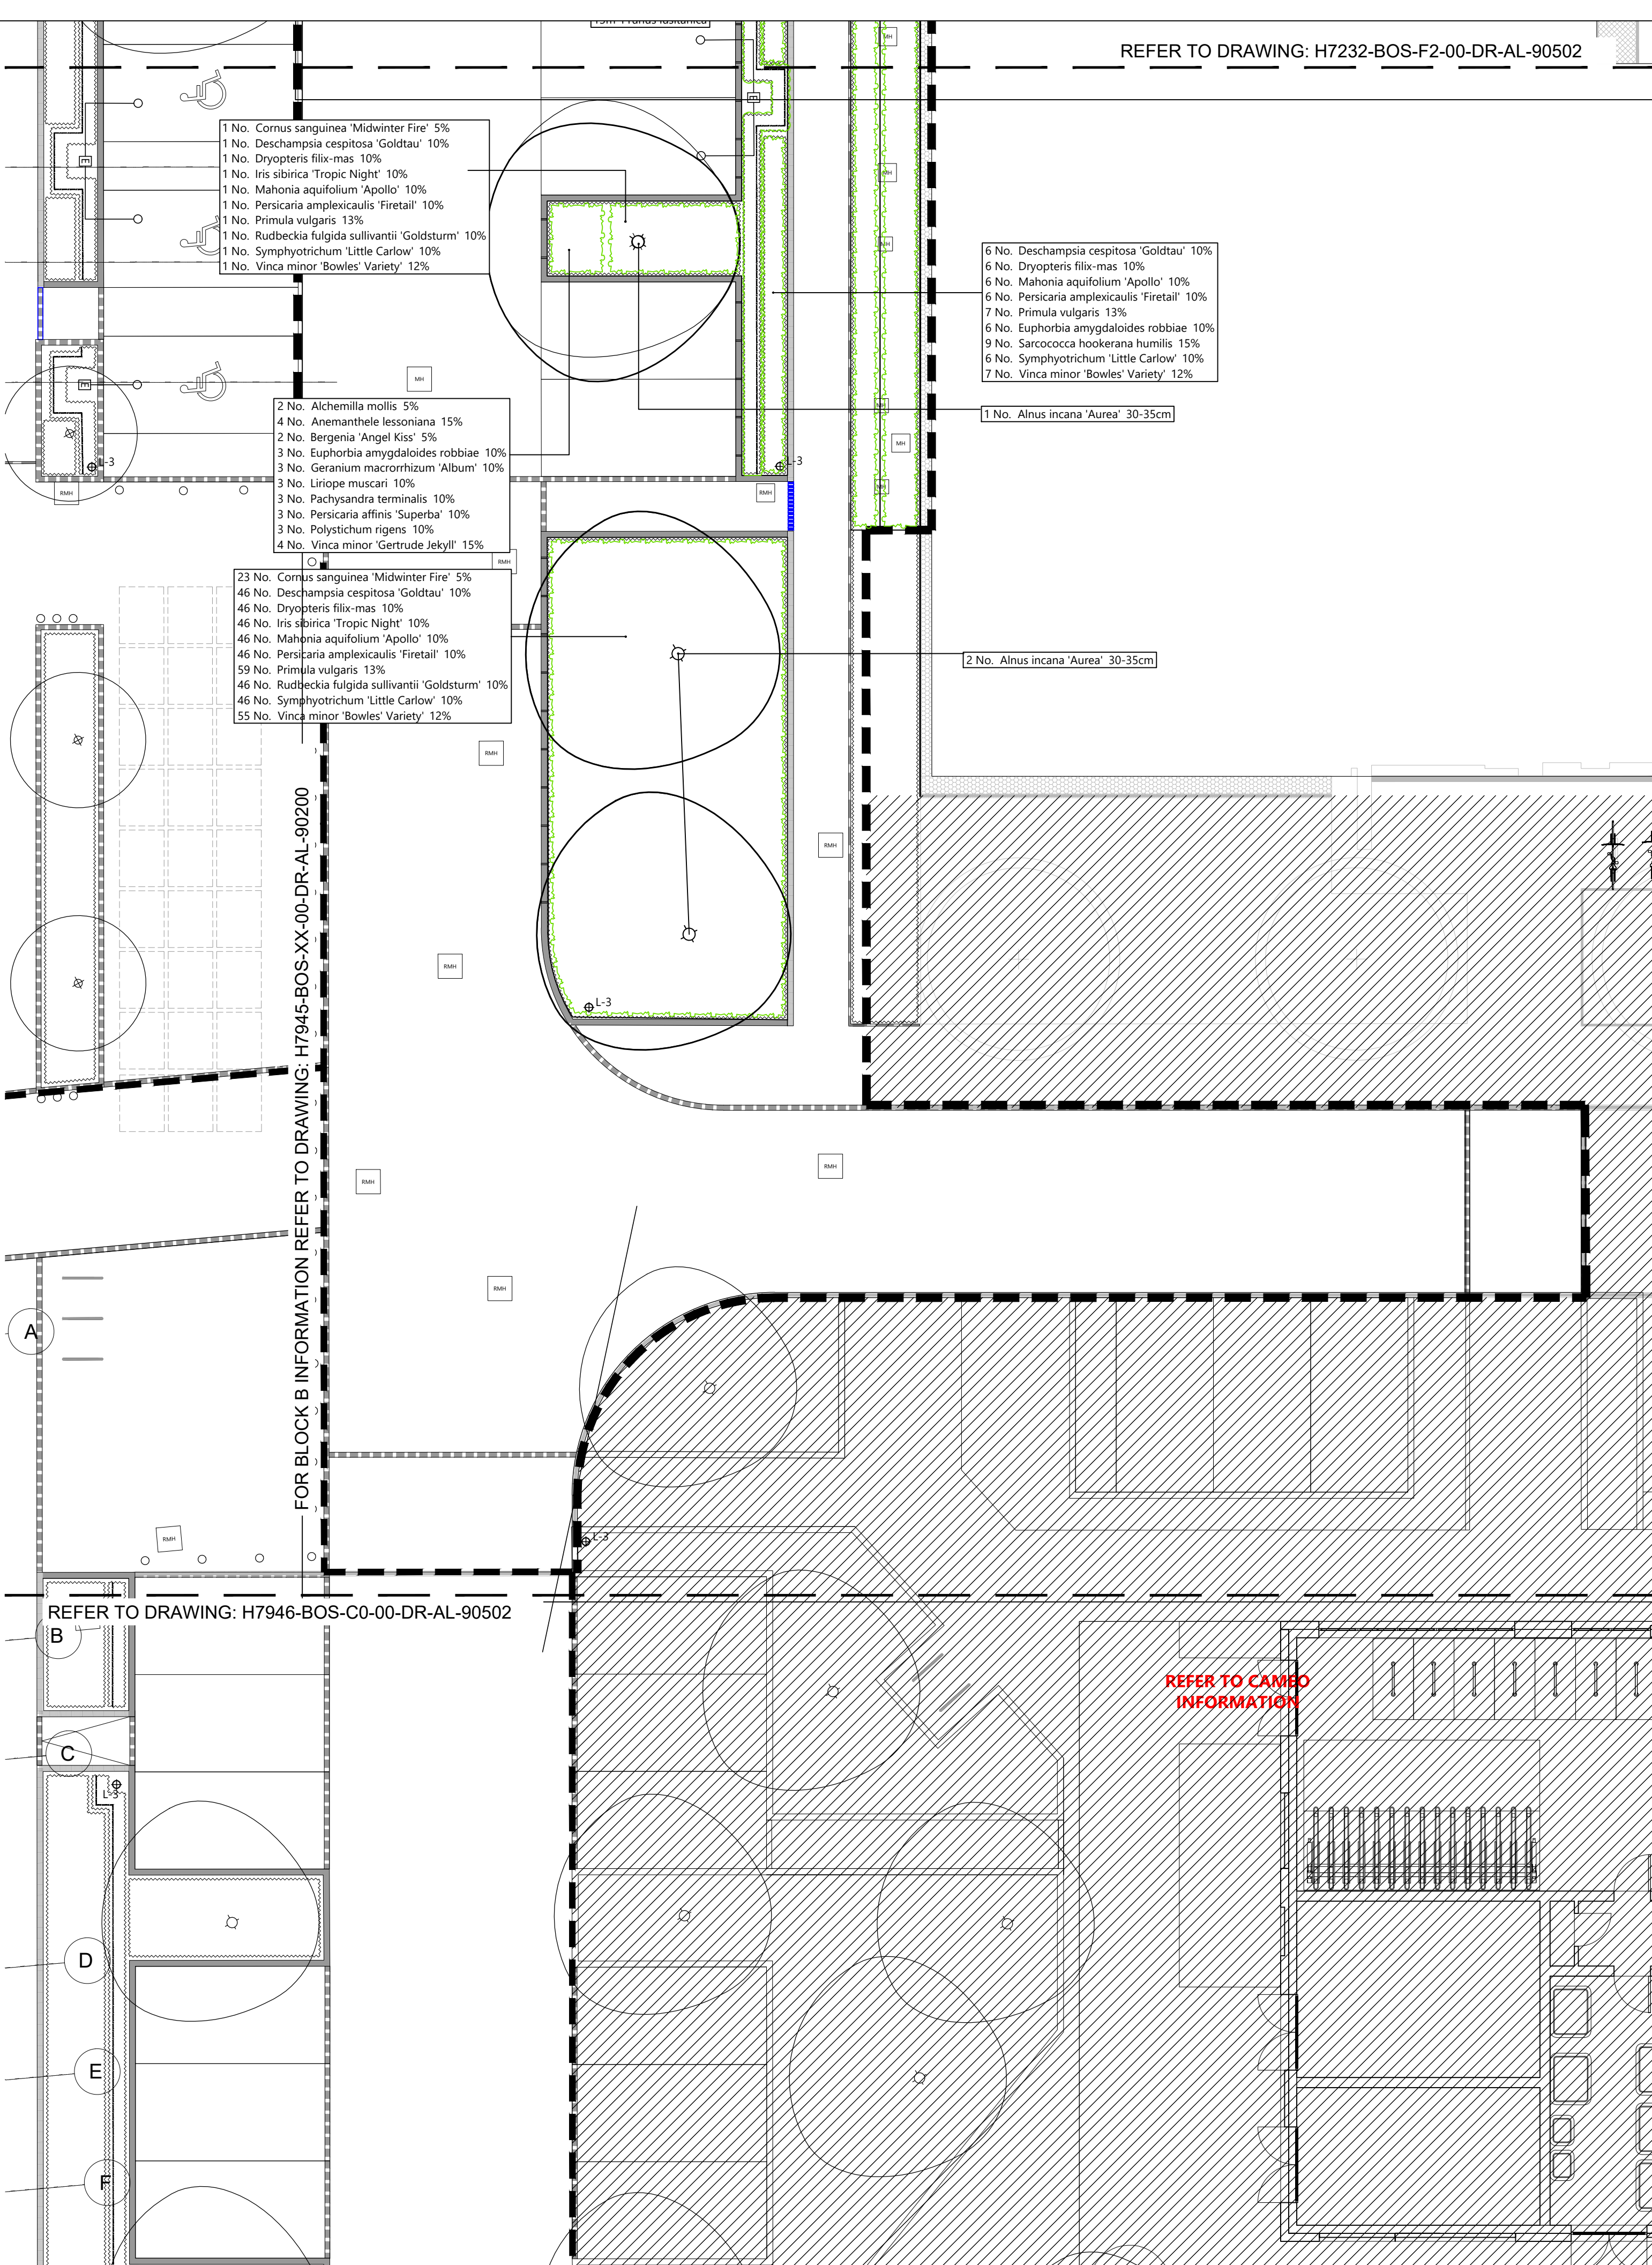

Planting schedule

TREES						
Number	Species	Girth	Height	Pot Size	Specification	Density
6 -	Acer platanoides 'Palmatifidum'	30-35cm	550-600cm		Standard :Semi-Mature :Clear Stem 250 :RB	Counted
8 -	Alnus incana 'Aurea'	30-35cm	500-600cm		Standard :Semi-Mature :Clear Stem 250 :RB	Counted
2 -	Amelanchier lamarckii		250-300cm		Min. 3 Stems :Multi-Stemmed :RB	Counted
8 -	Sorbus aria 'Magnifica'	30-35cm	550-600cm		Standard :Semi-Mature :Clear Stem min. 200 :RB	Counted

INSTANT-HEDGING

Length	Species	Height	Pot Size	Specification	Density
48.8m	Elaeagnus ebbingei	100-125cm	Trough	Instant hedge 1000-1250mm high; 1000mm long; 300mm wide planted in troughs	1/m
162.7m	Euonymus japonicus	100-125cm	Trough	Instant hedge 1000-1250mm high; 1000mm long; 300mm wide planted in troughs	1/m
111.2m	Prunus lusitanica	100-125cm	Trough	Instant hedge 1000-1250mm high; 1000mm long; 300mm wide planted in troughs	1/m

SHRUBS

Number	Species	Height	Pot Size	Specification	Density
73 -	Berberis thunbergii 'Atropurpurea'	80-100cm	5L	Bushy :C	6/m²
30 -	Chaenomeles speciosa 'Geisha Girl'	80-100cm	5L	Bushy :C	6/m²
73 -	Choisya x dewitteana 'White Dazzler'	80-100cm	5L	Bushy :C	6/m²
23 -	Cornus sanguinea 'Midwinter Fire'		5L	Branches :C	6.5/m²
11 -	Cornus sanguinea 'Midwinter Fire'		5L	Branches :C	1/m²
44 -	Cornus sericea 'Flaviramea'	80-100cm	5L	Bushy :C	6/m²
82 -	Cornus sericea 'Flaviramea'		5L	Branches :C	6.5/m²
3 -	Edgeworthia chrysantha	125-150cm	10L	Branches :C	Counted
46 -	Mahonia aquifolium 'Apollo'		5L	Bushy :C	6.5/m²
59 -	Mahonia aquifolium 'Apollo'		5L	Bushy :C	9/m²
13 -	Mahonia aquifolium 'Apollo'		5L	Bushy :C	1/m²
219 -	Pachysandra terminalis		3L	Bushy :C	6.5/m²
73 -	Pittosporum tenuifolium 'Golf Ball'	80-100cm	5L	Bushy :C	6/m²
178 -	Sarcococca hookerana humilis		5L	Bushy :C	6.5/m²
83 -	Sarcococca hookerana humilis	60-80cm	5L	Bushy :C	9/m²
4 -	Skimmia japonica 'Kew White'	60-80cm	5L	Bushy :C	Counted
161 -	Skimmia japonica 'Pink Dwarf'		5L	Bushy :C	6.5/m²
4 -	Skimmia japonica 'Rubella'	60-80cm	5L	Bushy :C	Counted
2 -	Viburnum opulus 'Roseum'	150-175cm	10L	Bushy :C	Counted
55 -	Vinca minor 'Bowles' Variety'		3L	Several shoots :C	6.5/m²
69 -	Vinca minor 'Bowles' Variety'		3L	Several shoots :C	9/m²
13 -	Vinca minor 'Bowles' Variety'		3L	Several shoots :C	1/m²
17 -	Vinca minor 'Gertrude Jekyll'		3L	Several shoots :C	6.5/m²
70 -	Vinca minor 'Gertrude Jekyll'		3L	Full Pot	

HERBACEOUS

Number	Species	Pot Size	Specification	Density
47 -	Alchemilla mollis	3L	Full Pot	9/m²
28 -	Alchemilla mollis	3L	Full Pot :C	
16 -	Anemone hybrida 'Honorable Jobert'	3L	Full Pot	9/m²
219 -	Astrantia major 'Buckland'	3L	Full Pot	6.5/m²
28 -	Bergenia 'Angel Kiss'	3L	Full Pot :C	
31 -	Bergenia cordifolia 'Purpurea'	3L	Full Pot	9/m²
219 -	Bergenia cordifolia 'Purpurea'	3L	Full Pot	6.5/m²
47 -	Ceratostigma plumbaginoides	3L	Full Pot	9/m²
137 -	Euphorbia amygdaloides robbiae	3L	Full Pot :C	9/m²
49 -	Euphorbia amygdaloides robbiae	3L	Full Pot :C	
49 -	Geranium macrorrhizum 'Album'	3L	Full Pot :C	
219 -	Geranium macrorrhizum 'Bevan's Variety'	3L	Full Pot	6.5/m²
47 -	Geranium phaeum 'Samobor'	3L	Full Pot	9/m²
16 -	Geranium Rozanne	3L	Full Pot	9/m²
16 -	Helleborus argutifolius	3L	Full Pot	9/m²
219 -	Helleborus x ericsmithii	3L	Full Pot	6.5/m²
46 -	Iris sibirica 'Tropic Night'	3L	Full Pot	6.5/m²
13 -	Iris sibirica 'Tropic Night'	3L	Full Pot	1/m²
47 -	Liriope muscari	3L	Full Pot	9/m²
219 -	Liriope muscari	3L	Full Pot	6.5/m²
49 -	Liriope muscari	3L	Full Pot :C	
47 -	Luzula nivea	3L	Full Pot	9/m²
219 -	Luzula nivea	3L	Full Pot	6.5/m²
49 -	Pachysandra terminalis	3L	Full Pot :C	
49 -	Persicaria affinis 'Superba'	3L	Full Pot :C	
46 -	Persicaria amplexicaulis 'Firetail'	3L	Full Pot	6.5/m²
59 -	Persicaria amplexicaulis 'Firetail'	3L	Full Pot	9/m²
13 -	Persicaria amplexicaulis 'Firetail'	3L	Full Pot	1/m²
59 -	Primula vulgaris	3L	Full Pot	6.5/m²
74 -	Primula vulgaris	3L	Full Pot	9/m²
13 -	Primula vulgaris	3L	Full Pot	1/m²
46 -	Rudbeckia fulgida sullivantii 'Goldsturm'	3L	Full Pot	6.5/m²
13 -	Rudbeckia fulgida sullivantii 'Goldsturm'	3L	Full Pot	1/m²
16 -	Salvia x sylvestris 'Dear Anja'	3L	Full Pot	9/m²
46 -	Symphyotrichum 'Little Carlow'	3L	Full Pot	6.5/m²
59 -	Symphyotrichum 'Little Carlow'	3L	Full Pot	9/m²
13 -	Symphyotrichum 'Little Carlow'	3L	Full Pot	1/m²

FERNS

Number	Species	Pot Size	Specification	Density
46 -	Dryopteris filix-mas	3L	Full Pot	6.5/m²
59 -	Dryopteris filix-mas	3L	Full Pot	9/m²
13 -	Dryopteris filix-mas	3L	Full Pot	1/m²
31 -	Polypodium vulgare	3L	Full Pot	9/m²
219 -	Polystichum aculeatum	3L	Full Pot	6.5/m²
49 -	Polystichum rigens	3L	Full Pot	

GRASSES

Number	Species	Pot Size	Specification	Density
31 -	Anemathele lessoniana	5L	Full Pot	9/m²
70 -	Anemathele lessoniana	3L	Full Pot	
46 -	Deschampsia cespitosa 'Goldtau'	3L	Full Pot	6.5/m²
59 -	Deschampsia cespitosa 'Goldtau'	3L	Full Pot	9/m²
13 -	Deschampsia cespitosa 'Goldtau'	3L	Full Pot	1/m²

Shrubs and herbaceous mixes arranged in informal drifts of 3 or 5 plants throughout the planting area, except for Cornus sanguinea 'Midwinter Fire' planted in large groups and only in the wider planting areas between car parking, and for Cornus sericea 'Flaviramea', which is to be planted dotted singly in a line through the middle of the planting areas adjacent to footpath, or in groups of 3 or 5 in the centre of the wider areas between car parking, but not under trees.

Client:

BARRATT WEST LONDON

Drawing:

BLOCK F2 - GROUND FLOOR 3 of 3

Project:

FORMER NESTLE FACTORY

Location:

HAYES & HARLINGTON LONDON

Project:

21.087

Scale:

1:100 @ A1

Date:

14-12-2023

Document Number:

H7232-BOS-F2-00-DR-AL-90503

Revision:

C08

C:\USERS\JACOB\NORTH\STUDIO\BOS\DROPBOX\PROJECTS\21.087 FORMER NESTLE FACTORY, HAYES\02 DRAWINGS\02_DR-L-5000 PLANTING PLANS\H7232-BOS-F2-00-DR-AL-90503 C08

C08 For Condition Discharge 29-04-2025/RS/PF
C07 Drawing number updated to suit A10:10-2024/ME/PF
C06 Update to reflect masterplan. 29-10-2024/ME/PF
C05 Update to road surfacing. 14-12-2023/RC/PF
C04 Issued for planning condition discharge 08-08-2023/AC/PF
C03 Updated schedule with changes to planting specification 09-12-2022/AS/PF
REV: description: date/drawn/checked