

FOR KEY REFER TO DRAWING H7232-BOS-XX-00-DR-AL-90201

Q10/110B: E-2 Concrete kerb (125mm wide)

Manufacturer: Marshalls plc

1.1 Contact details:

1.1.1 Address: Landscape House, Lowfields Business Park,

1.1.2 Telephone: +44 (0)330 0574472

1.1.3 Email: info@marshalls.co.uk

1.2 Product reference: Half Battered Kerb

2. Standard: To BS EN 1340:2003.

3. Physical Properties:

3.1 Colour: Natural grey.

3.2 Finish: Textured.

3.3 Profile

3.3.1 Designation: Half battered kerb.

3.4 Dimensions: 125 x 255 mm (HB2).

3.5 Radial Units

3.5.1 Radial face: External radius

3.5.2 Radius: Refer to drawing

3.6 Weathering resistance: $\leq 1.0 \text{ kg/m}^2$ as a mean with no

individual value $> 1.5 \text{ kg/m}^2$ (freeze thaw durability).

3.7 Abrasion resistance: $\leq 23 \text{ mm}$ (Wide Wheel Abrasion Test).

3.8 Bending strength: Characteristic bending strength of 3.5 MPa

with no individual result less than 2.8 MPa.

3.9 Unpolished Slip Resistance Value (USRV) (minimum): > 45 .

Special shapes:

Dropper kerbs DLI and DRI to footway crossings

Internal angle HBA

External angle HBA

External radius kerbs as shown on drawings

Flush Kerb at footway crossing as Q10/110E

Q10/110E: E-7 Concrete kerb flush (125mm wide)

1. Manufacturer: Marshalls plc

1.1 Contact details:

1.1.1 Address: Landscape House, Lowfields Business Park, Eland,

West Yorkshire, HX5 9HT

1.1.2 Telephone: +44 (0)330 0574472

1.1.3 Email: info@marshalls.co.uk

1.2 Product reference: Bullnosed Kerb

2. Standard: To BS EN 1340:2003.

3. Physical Properties:

3.1 Colour: Natural grey.

3.2 Finish: Textured.

3.3 Profile

3.3.1 Designation: Bullnosed kerb.

3.4 Dimensions: 125 x 150 mm (BN1).

3.5 Radial Units

3.5.1 Radial face: External radius

3.5.2 Radius: Refer to drawing

3.6 Weathering resistance: $\leq 1.0 \text{ kg/m}^2$ as a mean with no

individual value $> 1.5 \text{ kg/m}^2$ (freeze thaw durability).

3.7 Abrasion resistance: $\leq 23 \text{ mm}$ (Wide Wheel Abrasion Test).

3.8 Bending strength: Characteristic bending strength of 3.5 MPa

with no individual result less than 2.8 MPa.

3.9 Unpolished Slip Resistance Value (USRV) (minimum): > 45 .

Special shapes:

Q50/215A: Motorcycle locking point

Manufacturer: Broxap Ltd, Rowhurst Industrial Estate, Chesterton,

Newcastle-under-Lyme, Staffordshire, ST5 6BD 01782 564411

info@broxap.com

1.1 Product reference: Arbroath Motorcycle Rack

2. Material: Steel

2.1 Finish: Hot-dip galvanized to BS EN ISO 1461 and Polyester

powder-coated, as section Z31

2.2 Colour: Anthracite Grey RAL 7016


3. Number of stands: Capacity 3, 2500mm length

4. Accessories: n/a

5. Method of fixing: Base plate bolted to concrete base 100 mm

below paving surface

FOR BLOCK B INFORMATION REFER TO DRAWING: H7945-BOS-XX-00-DR-AL-90200

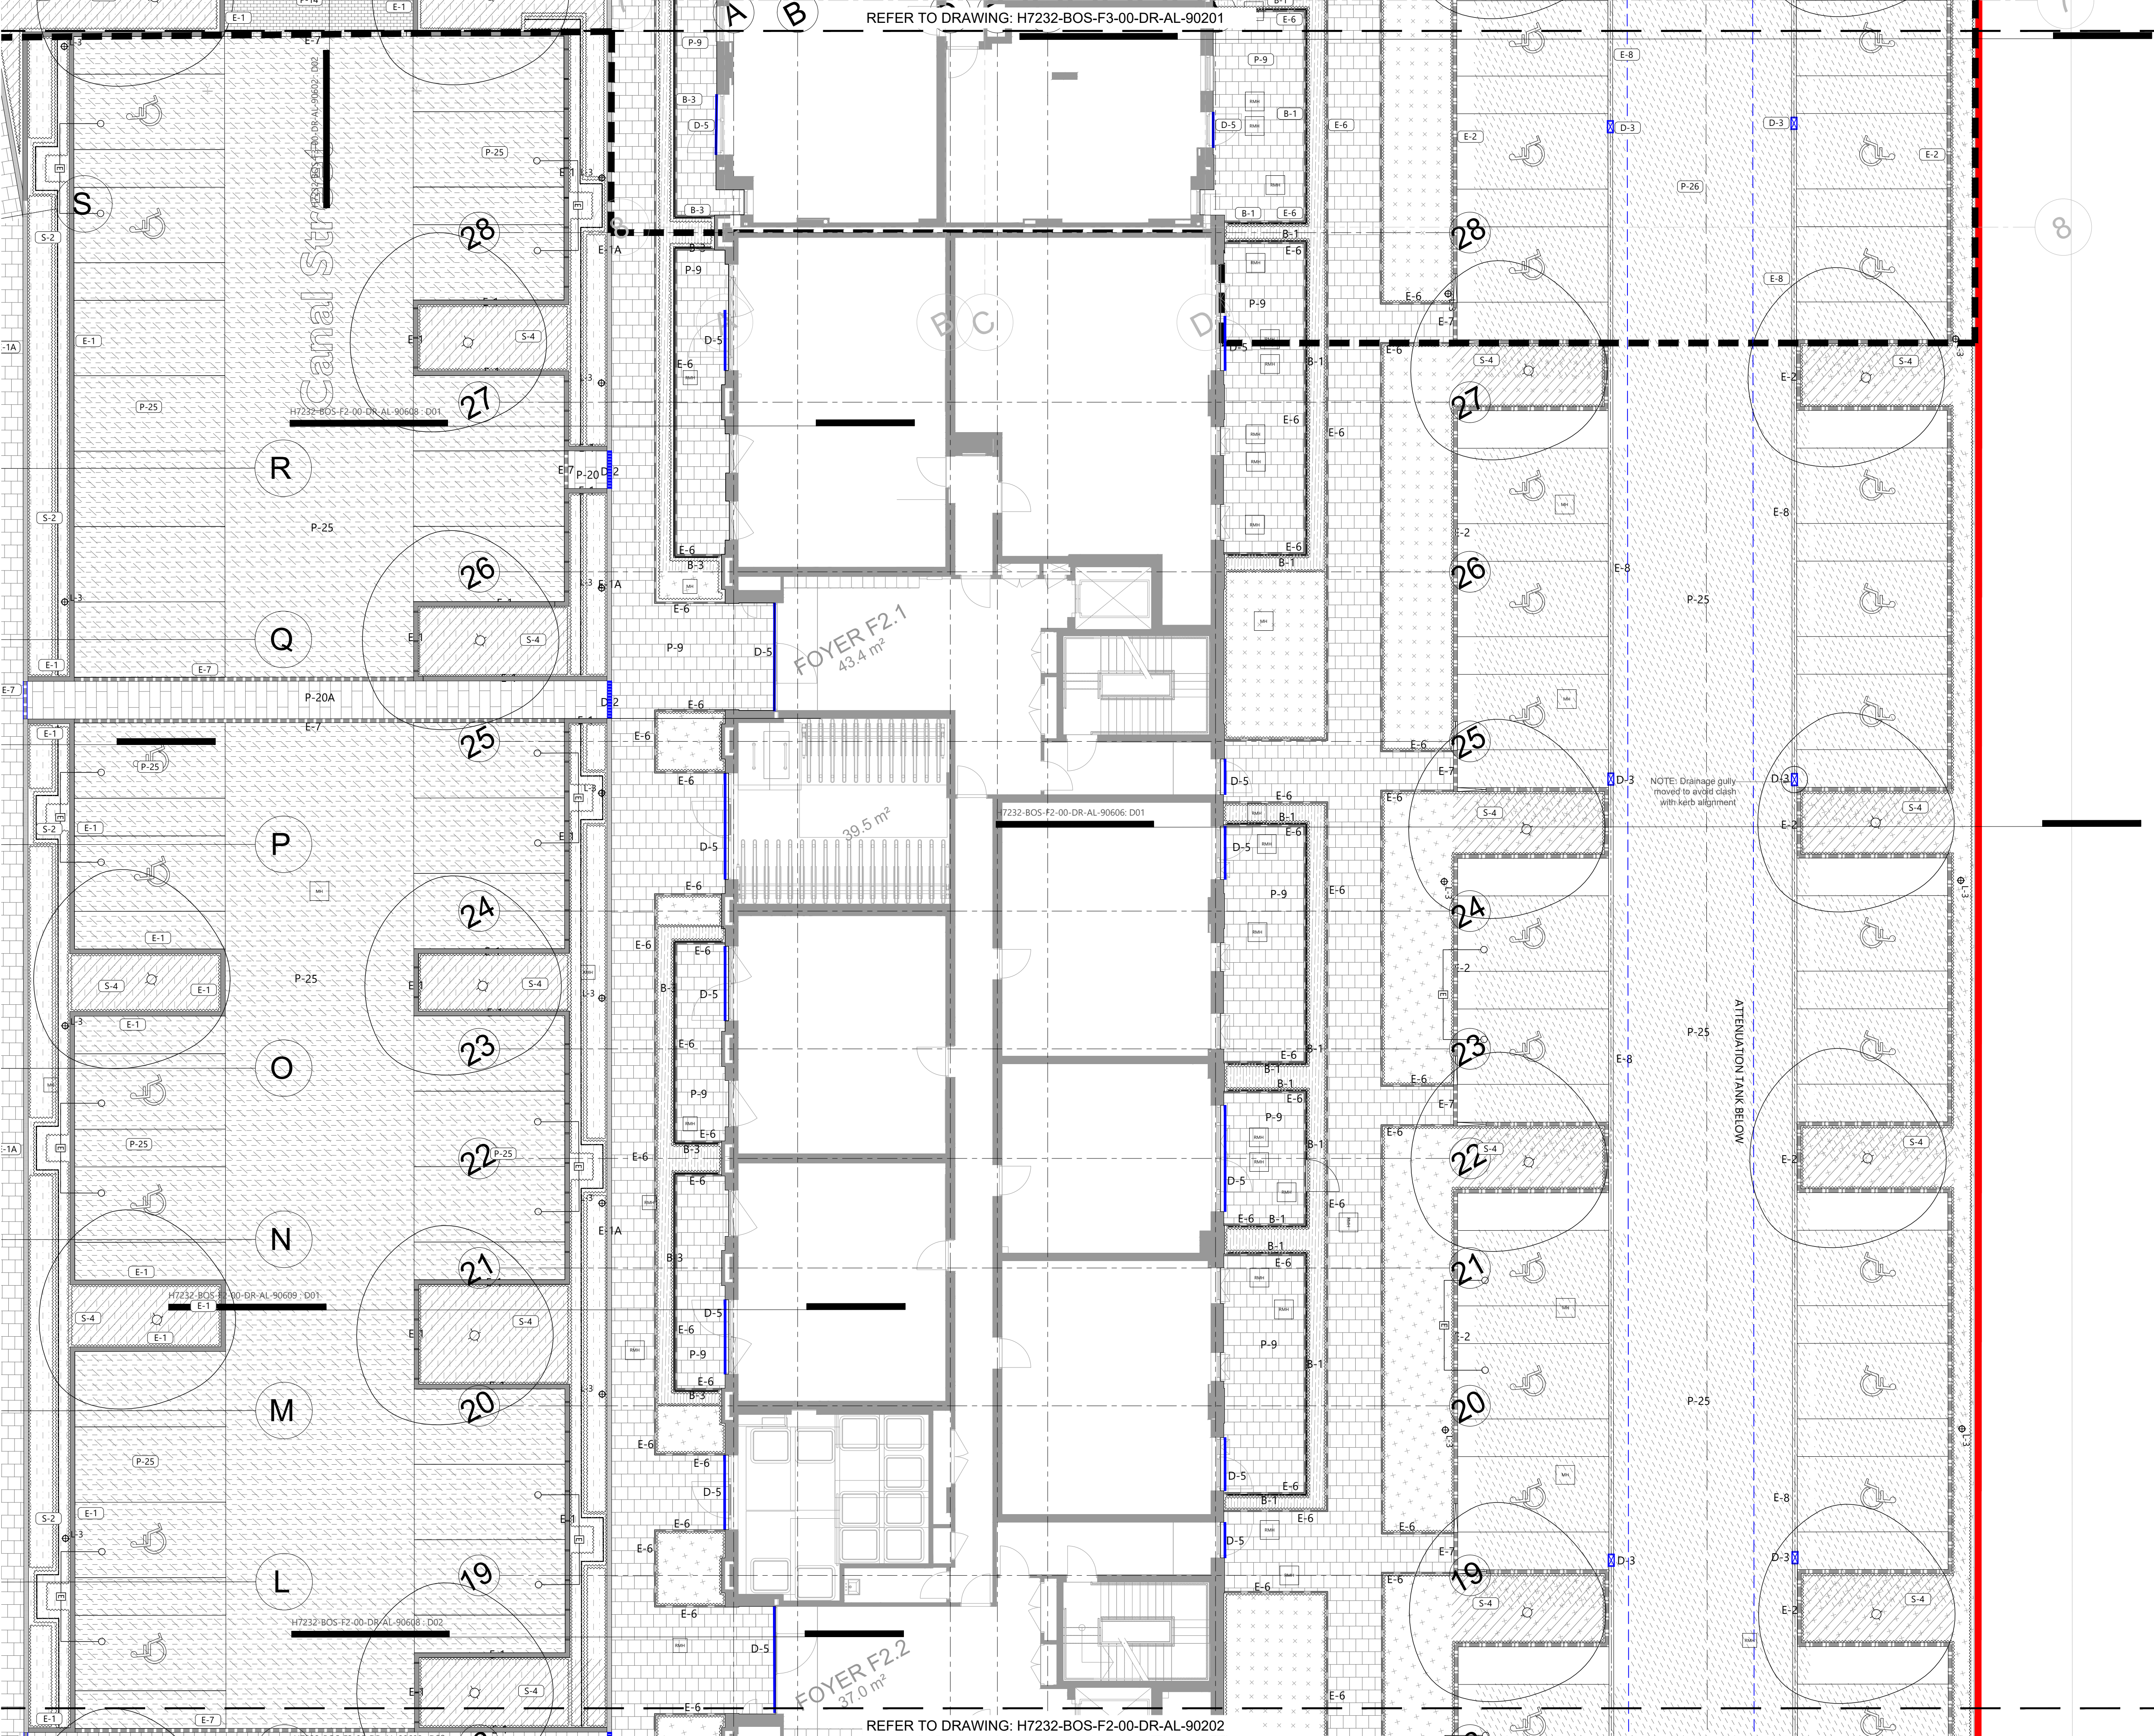

REFER TO DRAWING: H7232-BOS-F3-00-DR-AL-90201

REFER TO DRAWING: H7232-BOS-F2-00-DR-AL-90202

C06	For condition discharge	29-04-2025/C/P
C05	Drawing number updated to suit Asite Updated	29-10-2024/M/P
	road surfacing, lighting columns and additional	
	trees included	
C04	Final Construction Issue	14-12-2023/R/C
C03	Issued for planning condition discharge	08-08-2023/C/P
C02	Updated following comments	07-11-2022/C/P
C01	Construction issue and layout updates	24-10-2022/C/P
	Initial submission	07-10-2022/C/P
REV	description	date/drawn/checked

Client:

BARRATT WEST LONDON

Drawing:

BLOCK F2 - GROUND FLOOR 1 of 3

Project:

FORMER NESTLE

Location:

HAYES & HARLINGTON

Project:

21.087

Scale: 1:100 @ A1

Date: 14-12-2023

Document Number:

H7232-BOS-F2-00-DR-AL-90201 C06

Revision:

C:\USERS\JACKCHAMPS\PICTURES\SKETCHES\PROJECTS\21.087 FORMER NESTLE FACTORY - HAYES\02 DRAWINGS\02_DR_L-2000 HARD LANDSCAPE GARDEN\H7232-BOS-F2-00-DR-AL-90201_C06