
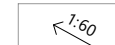


KEY

LEVELS

FFL 31.30	Internal Finished Floor Level
31.285*	Landscape Surface Levels
TOK 31.44, 31.34	Top of Kerb Levels (Adjacent surface level below where shown)
TOW 31.44, 31.34	Top of Wall Levels (Adjacent surface level below where shown)
TOS 31.44, BOS 31.34	Top of Step Levels Bottom of Step Levels
+SL 31.125	Soil Level (Including bark mulch)
-WL 29.49	Water Level
	Gradient
31.08 (23)	Hydrock car park levels & setting out Refer to drawings: FNF-C-F-HYD-DR-02-0209 & FNF-C-F1-HYD-DR-02-0208

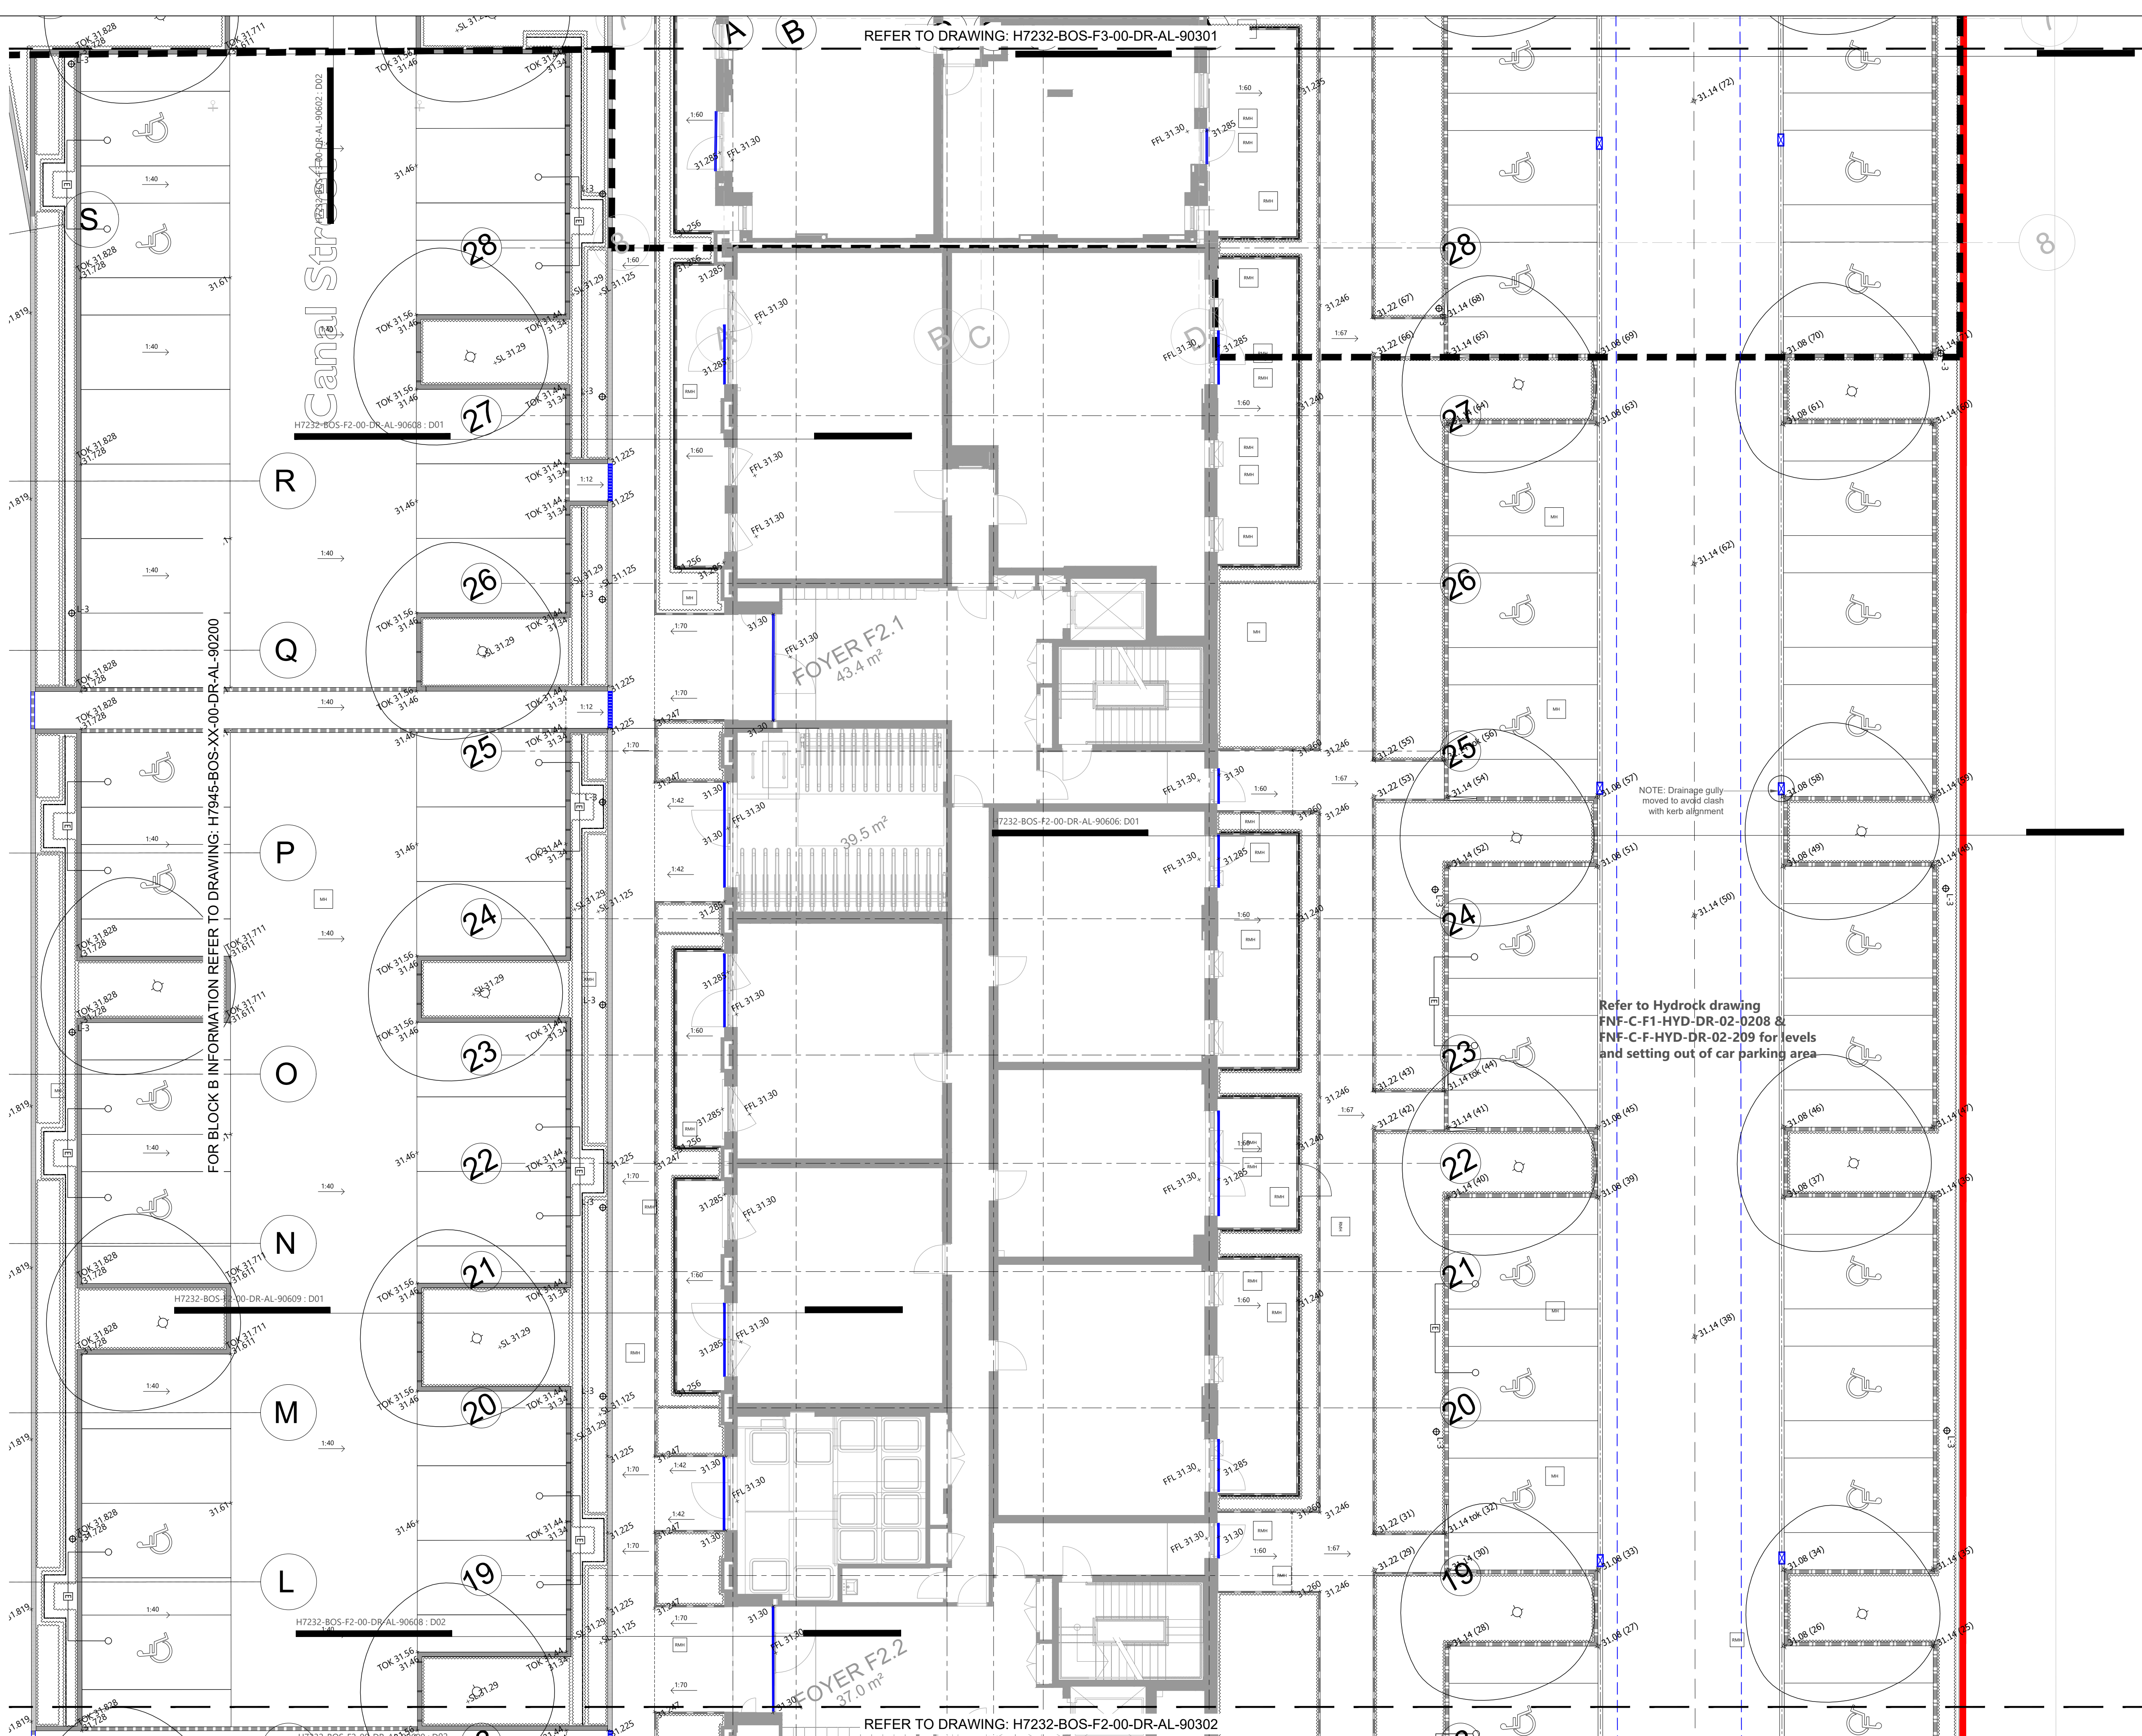

C06	For condition discharge	29-04-2025/C/P
C05	Drawing number updated to suit Asite Updated road surfacing, lighting columns and additional trees included.	29-10-2024/M/P
C04	Final Construction Issue	14-12-2023/R/C/P
C03	Issued for planning condition discharge	08-09-2023/O/M/P
C02	Rear terrace levels added	08-10-2022/O/M/P
C01	Initial submission	21-10-2022/O/M/P
REV	description	date/drawn/checked

Client:

BARRATT WEST LONDON

Project:

FORMER NESTLE
FACTORY

Location:

HAYES & HARLINGTON
LONDON

Drawing:

BLOCK F2 - GROUND FLOOR
LEVELS 1 of 3

Project:

21.087

Scale: 1:100 @ A1

Date: 14-12-2023

Document Number:

H7232-BOS-F2-00-DR-AL-90301

Revision:

C06

C:\USERS\JACKHAMPTON\PROJECTS\BARRATT WEST LONDON\PROJECTS\BARRATT WEST LONDON\DRAWINGS\BARRATT WEST LONDON\LEVELS\BARRATT WEST LONDON\H7232-BOS-F2-00-DR-AL-90301.CSG