


KEY

LEVELS

FFL 31.30	Internal Finished Floor Level
31.285*	Landscape Surface Levels
TOK 31.44, 31.34	Top of Kerb Levels (Adjacent surface level below where shown)
TOW 31.44, 31.34	Top of Wall Levels (Adjacent surface level below where shown)
TOS 31.44, BOS 31.34	Top of Step Levels Bottom of Step Levels
+SL 31.125	Soil Level (Including bark mulch)
-WL 29.49	Water Level
	Gradient
± 31.08 (23)	Hydrock car park levels & setting out Refer to drawings: FNF-C-F-HYD-DR-02-0209 & FNF-C-F1-HYD-DR-02-0208

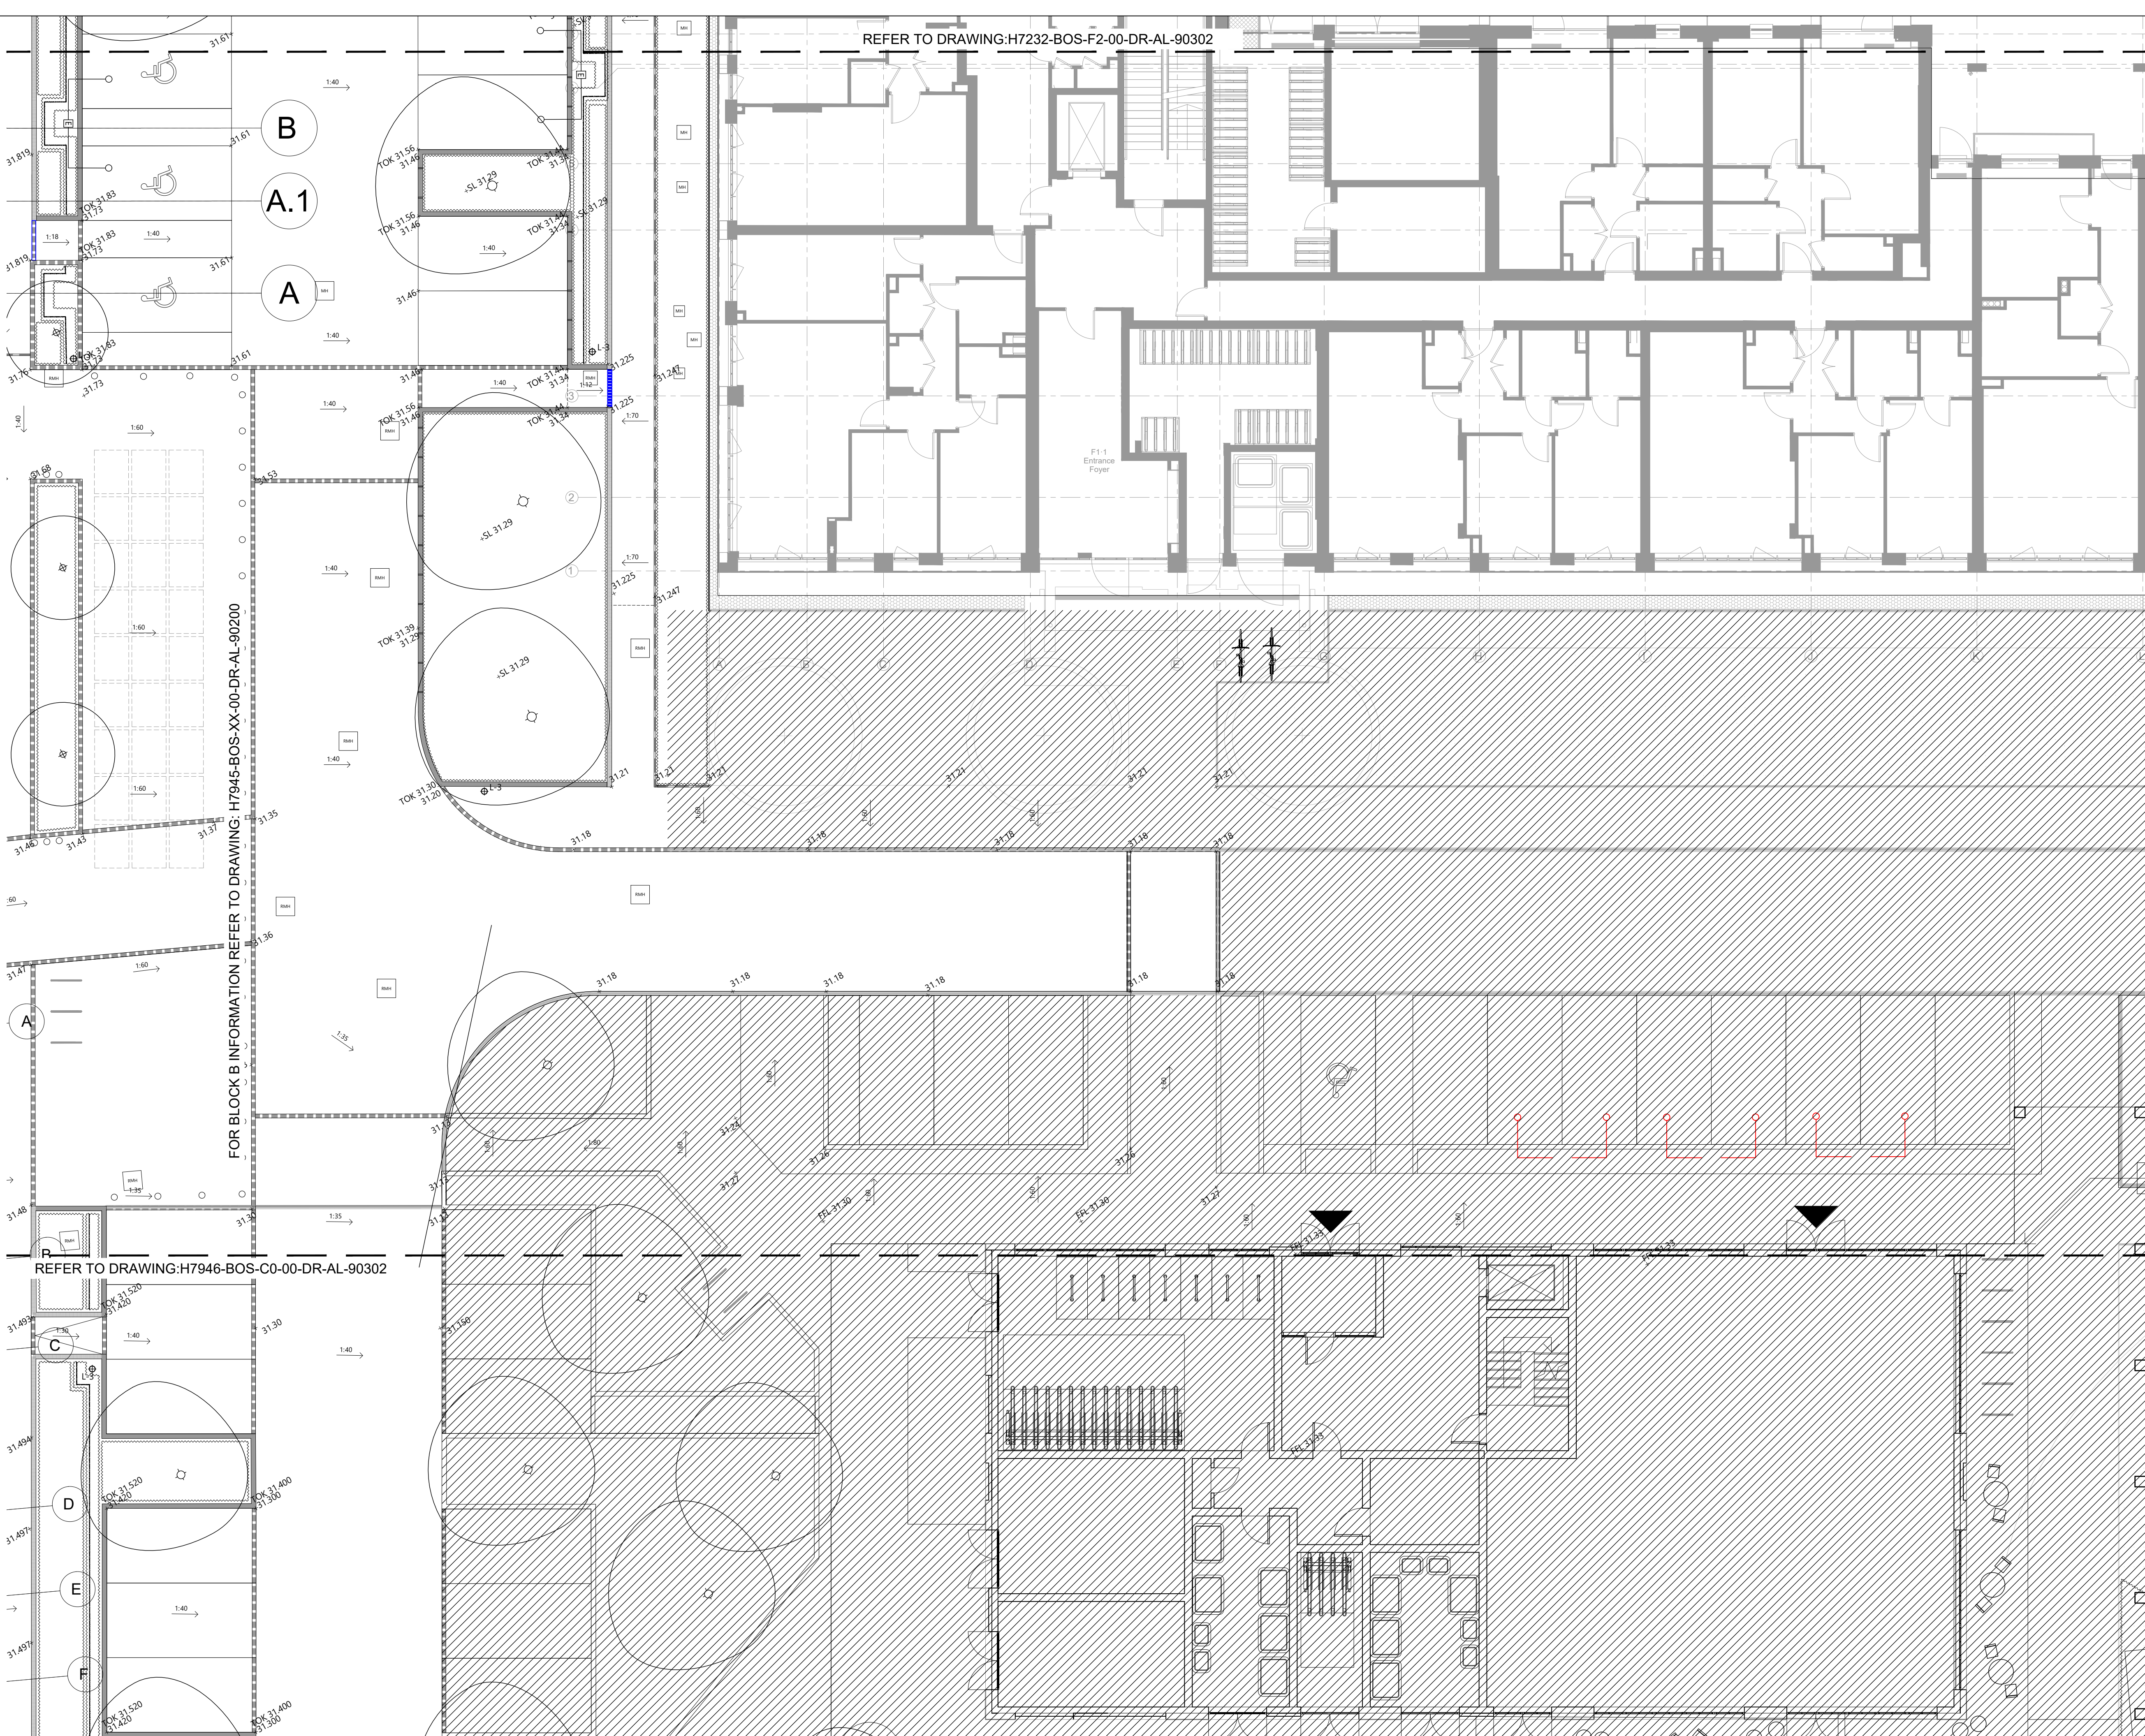

C05	For condition discharge	29-04-2025/JC/PP
C04	Drawing number updated to suit site. Updated road surfacing, lighting columns and additional trees included.	29-10-2024/ME/PP
C03	Final Construction Issue	14-12-2023/RC/PP
C02	Issued for planning condition discharge	08-08-2023/OW/PP
C01	Initial submission	24-10-2022/OW/PP
REV	description	date/drawn/checked

Client:

BARRATT WEST LONDON

Drawing:

BLOCK F2 - GROUND FLOOR
LEVELS 3 of 3

Project:

FORMER NESTLE
FACTORY

Location:

HAYES & HARINGTON
LONDON

Project:

21.087

Scale:

1:100 @ A1

Date:

14-12-2023

Document Number:

H7232-BOS-F2-00-DR-AL-90303 C05

Revision: