


H7232-BOS F2-00-DR-AL-90606 : D01 SECTION THROUGH TERRACE, FOOTPATH, PLANTING AND ROADWAY BLOCK F2

SCALE: 1:20

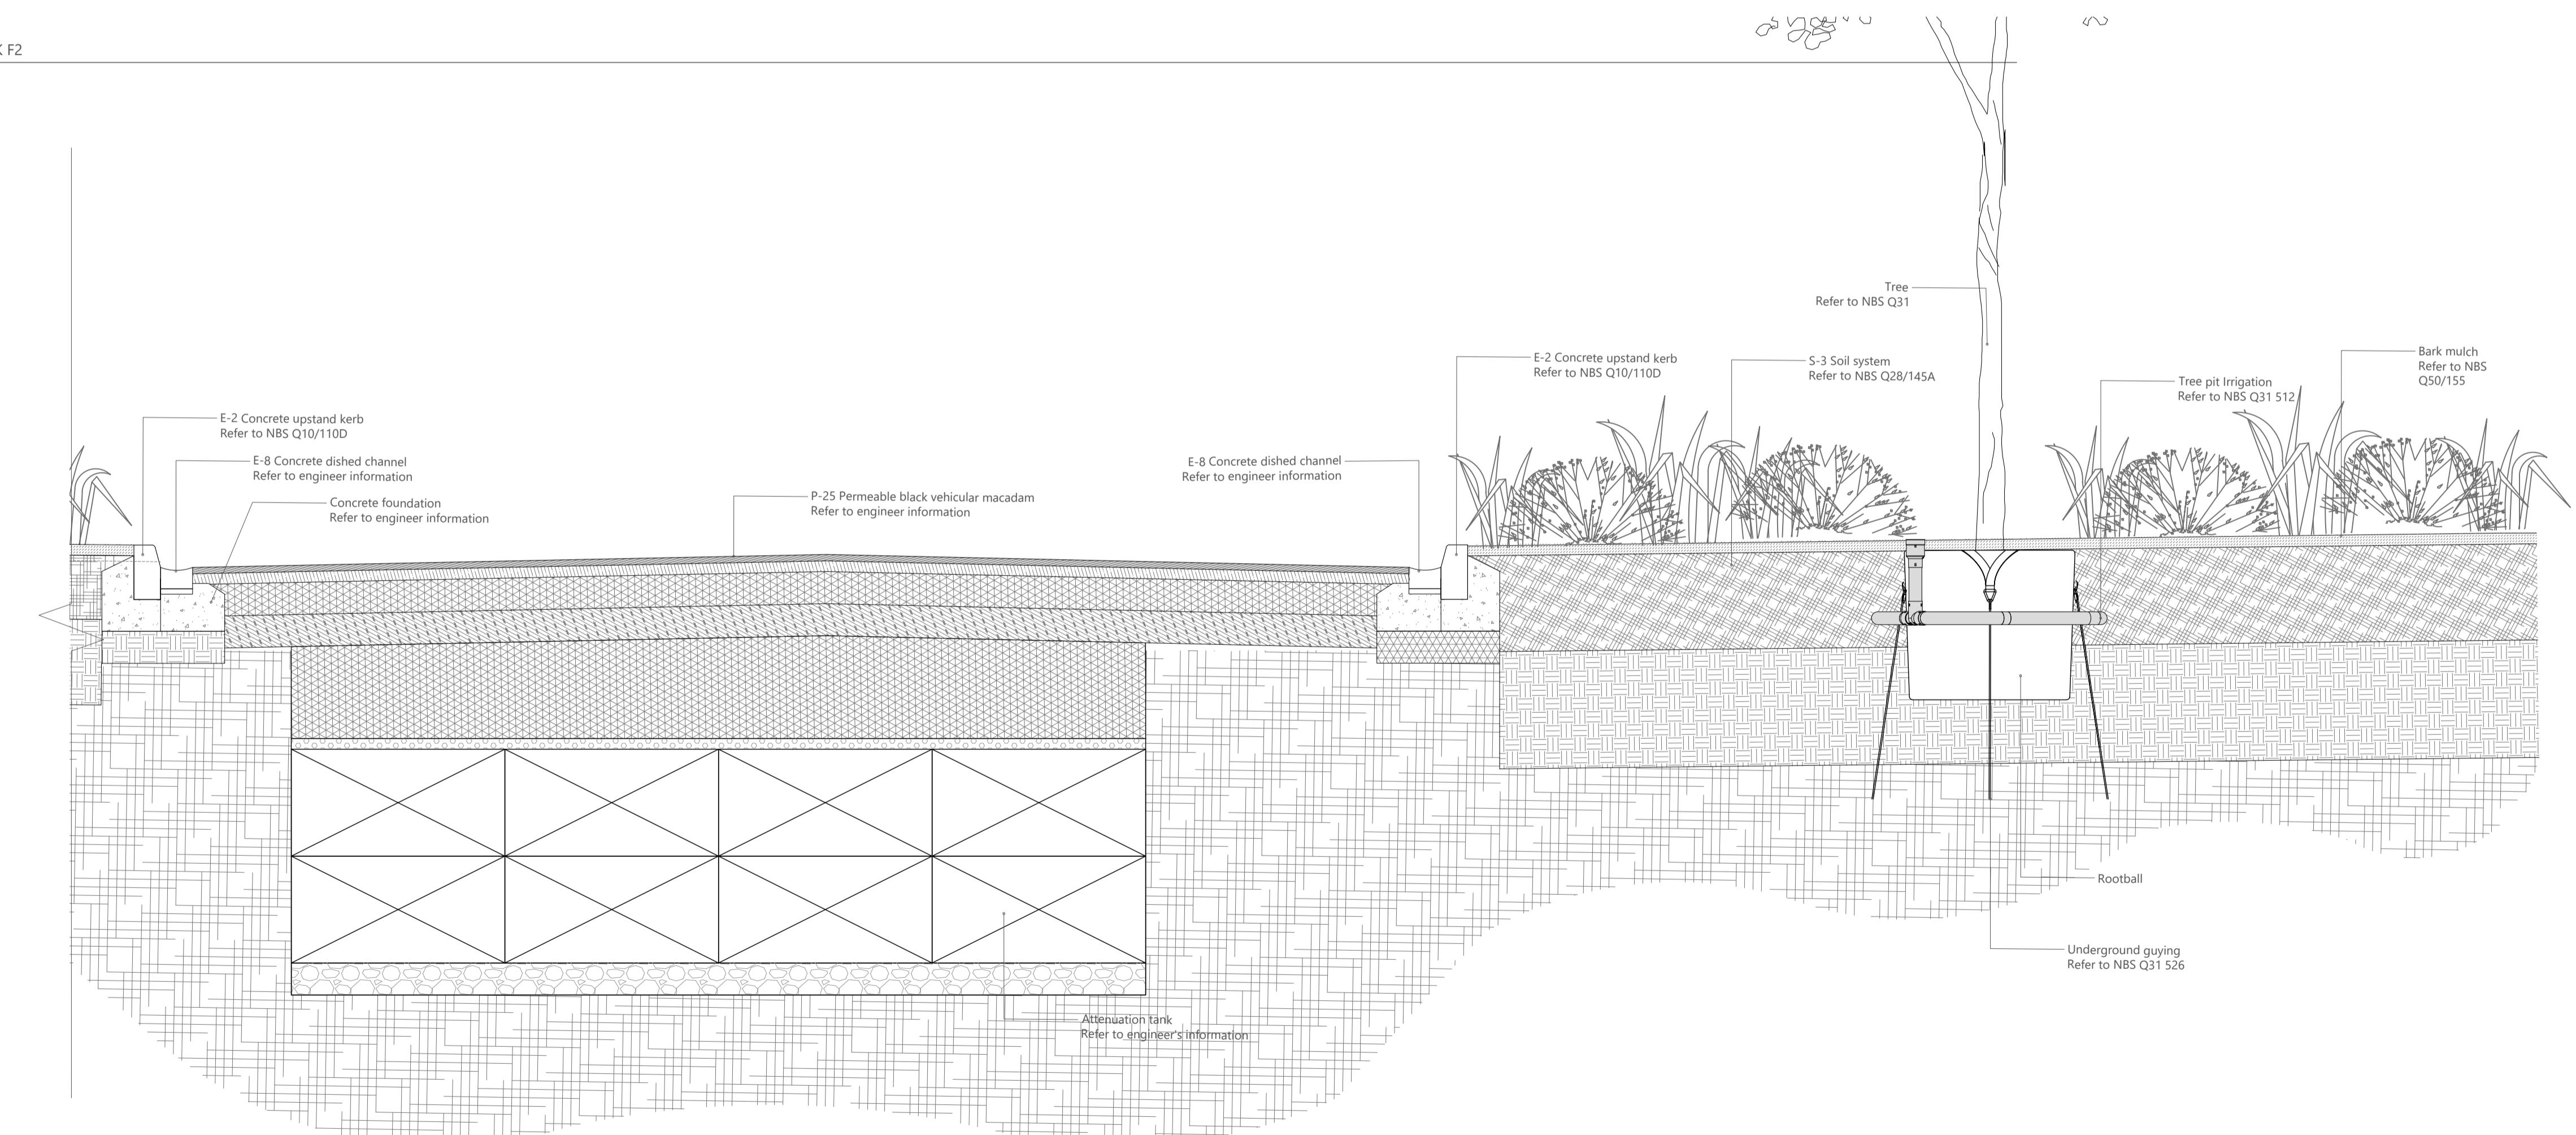

C04 For condition discharge
 C03 Drawing now required to suit Aisle Updated
 road surfacing, lighting columns and additional
 trees included
 29-04-2025/IC/PF
 29-10-2024/M/EPF
 14-12-2023/RC/PF
 C02 Final construction issue
 28-11-2022/IC/OM
 C01 Initial submission
 18-11-2022/IC/OM
 rev: description date/drawn/checked

Client: BARRATT WEST LONDON
 Project: FORMER NESTLE FACTORY
 Location: HAYES & HARLINGTON LONDON
 Drawing: BLOCK F2 GROUND FLOOR
 DETAILED SECTIONS - SHEET 1
 Scale: 1:20 @ A1 Date: 14-12-2023
 Document Number: H7232-BOS-F2-00-DR-AL-90606
 Revision: