


- KEY
- SURFACE FINISHES
- P-10 COMPACTED GRAVEL SILVER
  - P-20A GRANITE AGGREGATE CONCRETE PERMEABLE BLOCK PAVING 200 x 100mm LIGHT GRANITE TEXTURED
  - P-21 GRANITE AGGREGATE CONCRETE BLOCK PAVING 200 x 100mm SILVER GREY GRANITE TEXTURED
  - P-31 PERMEABLE CONCRETE BLOCK PAVING 200 x 100mm NATURAL
  - P-35 CONCRETE LINEAR PAVING 200 x 50mm PENNANT GREY SMOOTH
  - P-36 CONCRETE FLAGS 450 x 450mm CHARCOAL TEXTURED
  - P-37 CONCRETE TEXTURED SETTS 100 x 100mm SILVER GREY GRANITE AGGREGATE TEXTURED
- KERBS AND EDGING
- E-1 CONCRETE KERB (150mm wide) NATURAL GREY
  - E-1A CONCRETE KERB - FLUSH (150mm wide) NATURAL GREY
  - E-6 CONCRETE EDGING (50mm wide) NATURAL GREY
  - E-7 CONCRETE KERB - FLUSH (125mm wide) NATURAL GREY
- STREET FURNITURE
- F-17 STAINLESS STEEL CYCLE STAND
  - F-26 GALVANIZED TREE GRILLE
  - F-27 GALVANIZED PPC DOOR GUARD TO MATCH BUILDING METALWORK
  - F-28 TREE CELLS
- WALLS
- B-5 POST AND WIRE TEMPORARY FENCE TO ENABLE ESTABLISHMENT OF HEDGE
- DRAINAGE
- STEEL RECESSED ACCESS COVER
  - STEEL ACCESS COVER
  - SLOT DRAINAGE CHANNEL
  - THRESHOLD DRAIN
- LIGHTING & ELECTRICAL:
- L-1 BOLLARD LIGHT
  - L-2 INGROUND UPLIGHTER
  - L-3 COLUMN LIGHT
  - L-7 INPAVING UPLIGHTER
- SOFT LANDSCAPE:
- NEW TREE PLANTING
  - EXISTING TREE PLANTING
  - PROPOSED ORNAMENTAL SHRUB BED
  - S-1 SOIL SYSTEM FOR ORNAMENTAL PLANTING BEDS
  - S-3 SOIL SYSTEM FOR TREE PITS
  - S-4 SOIL SYSTEM FOR TREE PITS IN RAIN GARDENS
  - S-7 SOIL SYSTEM FOR HEDGING AREAS Q28/135E

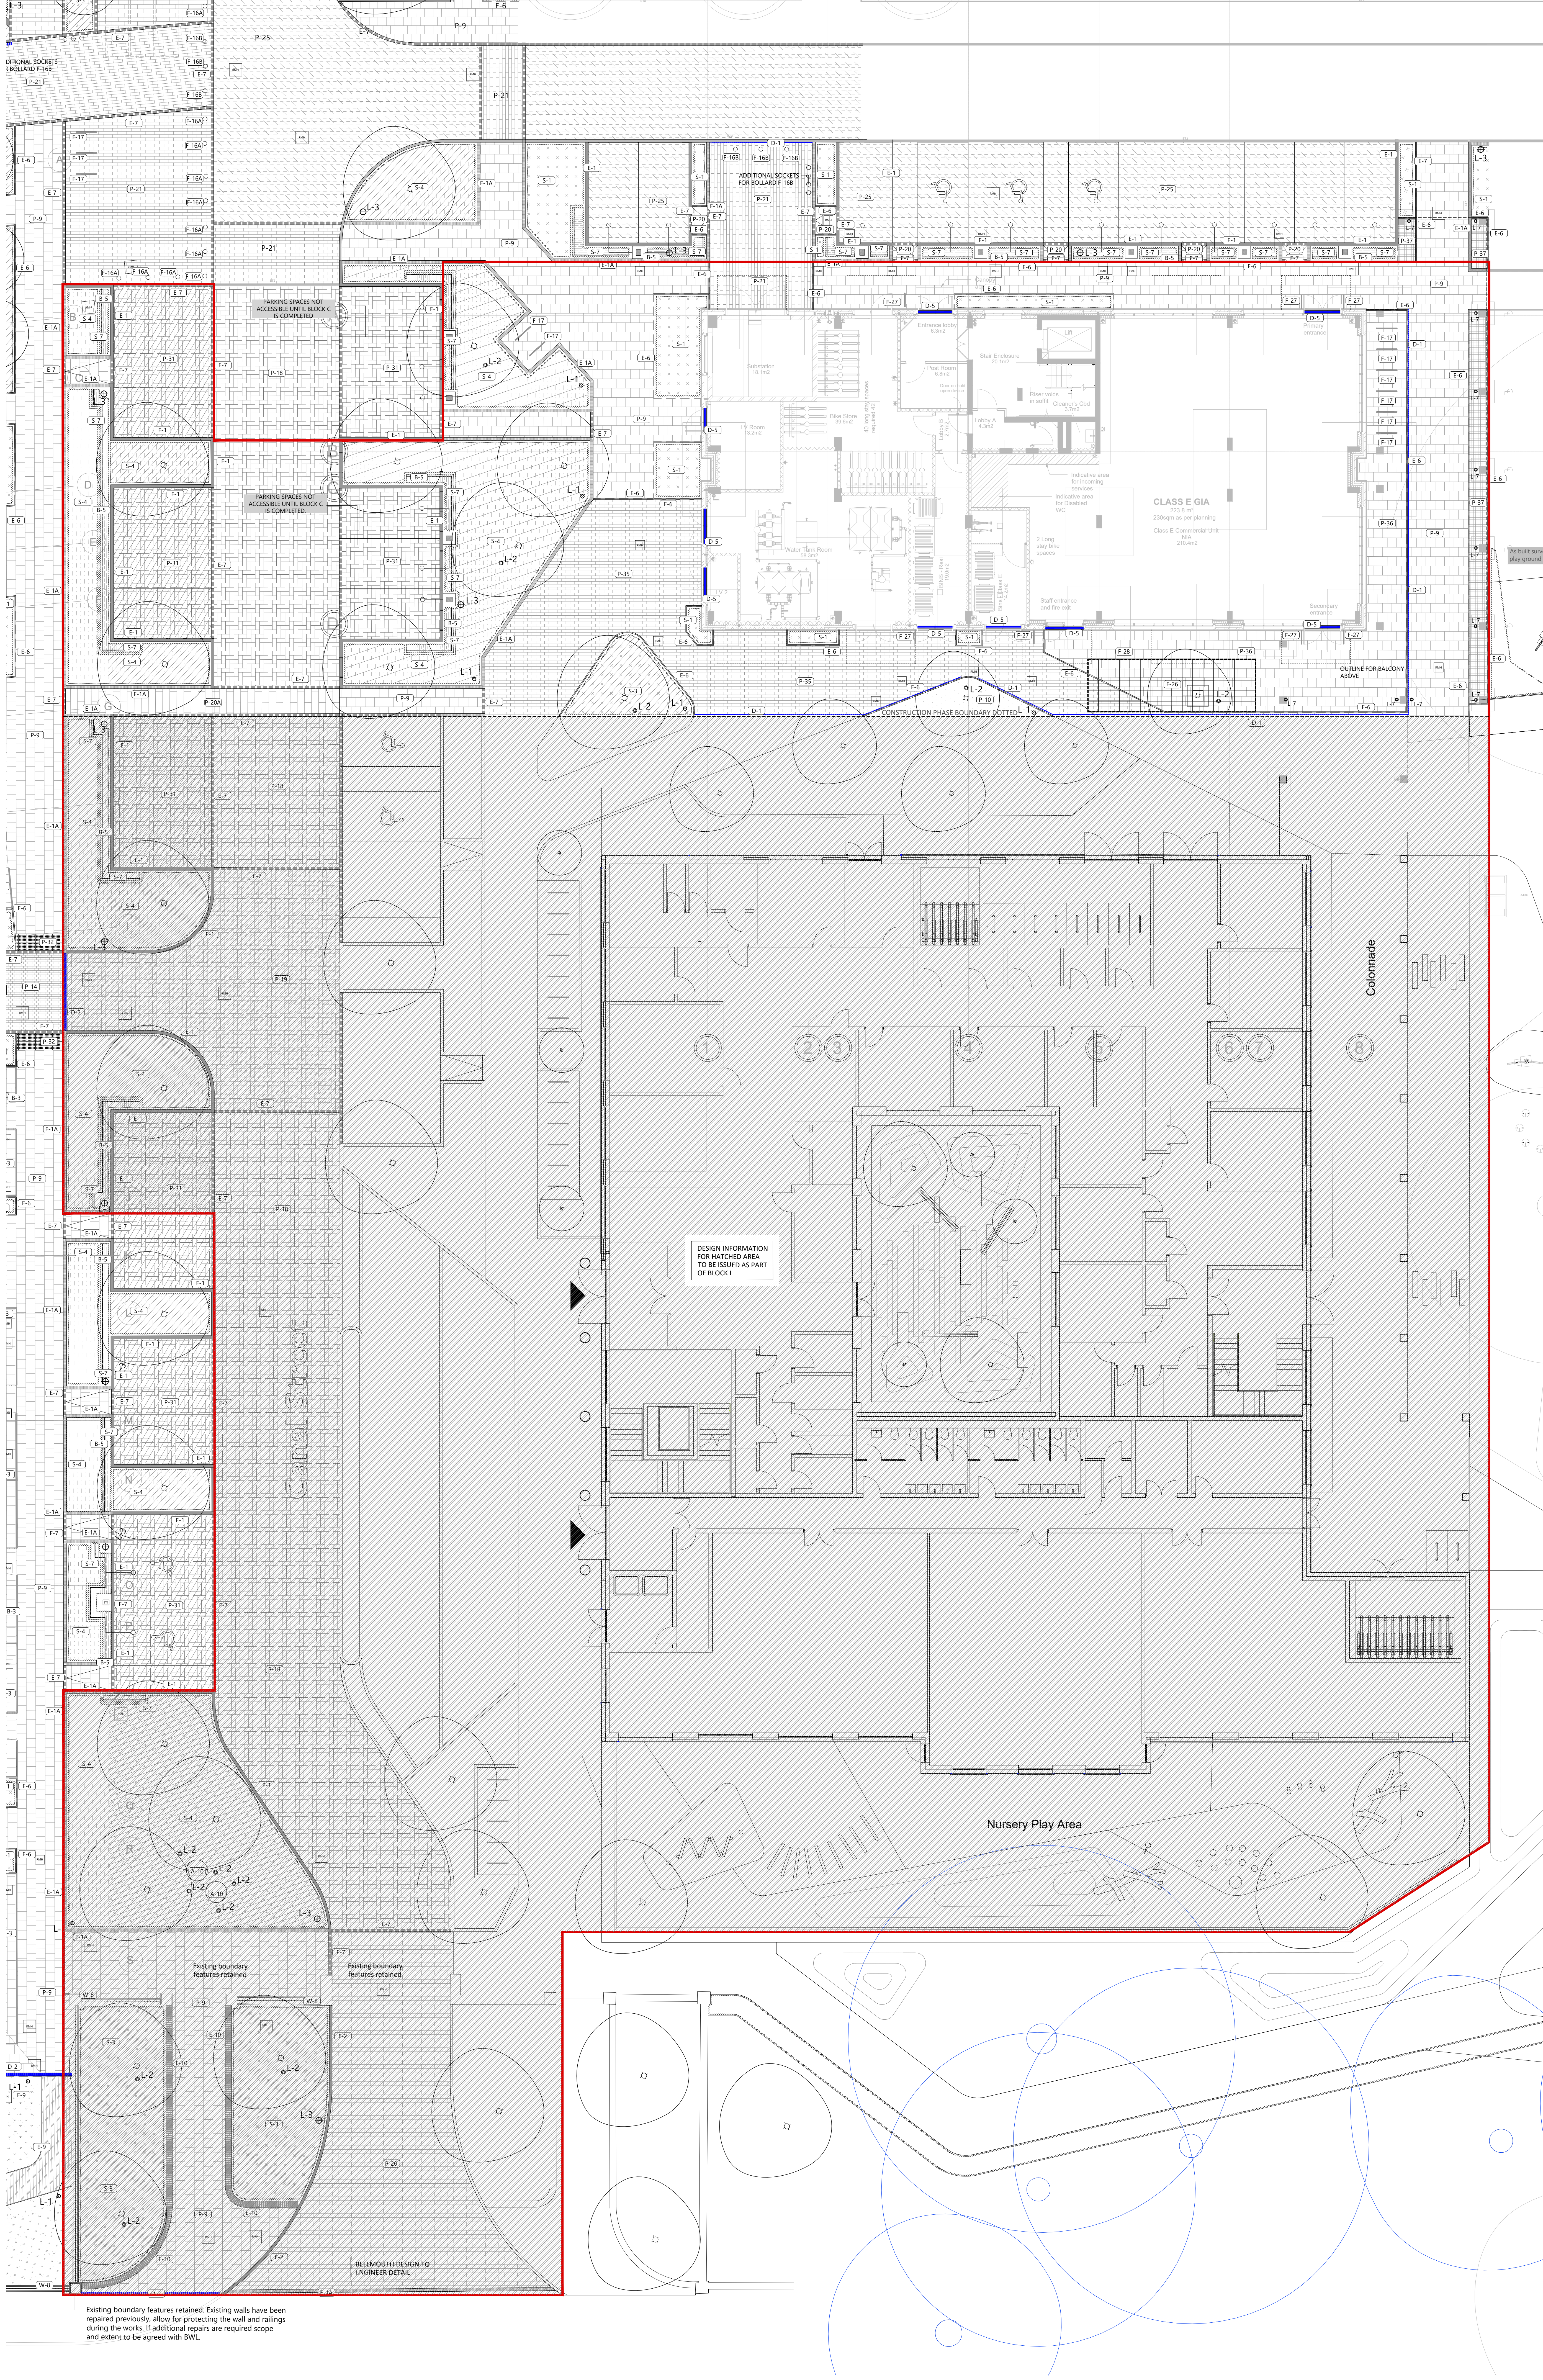

Existing boundary features retained. Existing walls have been repaired previously, allow for protecting the wall and railings during the works. If additional repairs are required scope and extent to be agreed with BWL.