
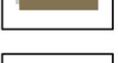


KEY

-  APPLICATION BOUNDARY
-  ACCESS ROUTE
Concrete block paving
-  ACCESS ROUTE
Concrete block paving
-  TEMPORARY PARKING BAYS
Macadam Surface
-  TEMPORARY PARKING BAYS
Grass block paving with gravel infill
-  PATHS
Resin Bound Gravel
-  PATHS
Loose Gravel
-  PAVEMENTS
Concrete flag paving
-  SEATING
Timber and metal seats
-  LIGHTING
Column lights
-  AMENITY SHRUB PLANTING
-  HEDGE PLANTING
-  NEW TREES
-  EXISTING TREES
-  EXISTING LAWN
-  ARTWORK
Tank Family Public Art
-  ARTWORK
Trolley
-  PLAY AREA

PLANT SPECIES

- TREES
 - Robinia pseudoacacia Umbraculifera
- HEDGING
 - Photinia x fraseri
 - Prunus lusitanica
- MIXED ORNAMENTAL PLANTING
 - Asplenium scolopendrium
 - Aucuba japonica
 - Bergenia cordifolia
 - Carex morrowii
 - Carex oshimensis
 - Carex pendula
 - Caryopteris x clandonensis
 - Choisya ternata
 - Cistus x pulverulentus
 - Cupressus sempervirens
 - Dryopteris filix-mas
 - Euonymus fortunei
 - Euphorbia amygdaloides var. robbiae
 - Fuchsia x hybrida
 - Geranium machrorrhizum
- Hebe x franciscana
 - Hedera helix
 - Heuchera villosa
 - Hylotelephium spectabile
 - Iris foetidissima
 - Lavandula angustifolia
 - Liriope muscari
 - Lonicera nitida
 - Loropetalum chinense
 - Mahonia x media
 - Nandina domestica
 - Ophiopogon planiscapus
 - Osteospermum ecklonis
 - Pachysandra terminalis
 - Phormium tenax Purpureum
 - Pittosporum tenuifolium
 - Pittosporum tobira
 - Rosmarinus officinalis
 - Skimmia japonica
 - Taxus baccata
 - Thuja occidentalis
 - Vinca minor

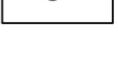

Client:

BARRATT WEST LONDON

Project:

FORMER NESTLE
FACTORY

Location:

HAYES & HARLINGTON,
LONDON

Drawing:

MARKETING SUITE GA PLAN

Scale: 1:500 @ A3 Date: 03-03-2023 Status: S1

Document Number: Revision:

FNF-BOSK-90-MS-ZZ-DR-1000 P06