


01
Detail Section
1:10@A0

Line of proposed canopy over main entrance door.

Satin SS push plate / pull handle

Solid core timber door and frame to proposed main communal entrance.

NB: No further proposed doors / windows to property. All other windows / doors as existing.

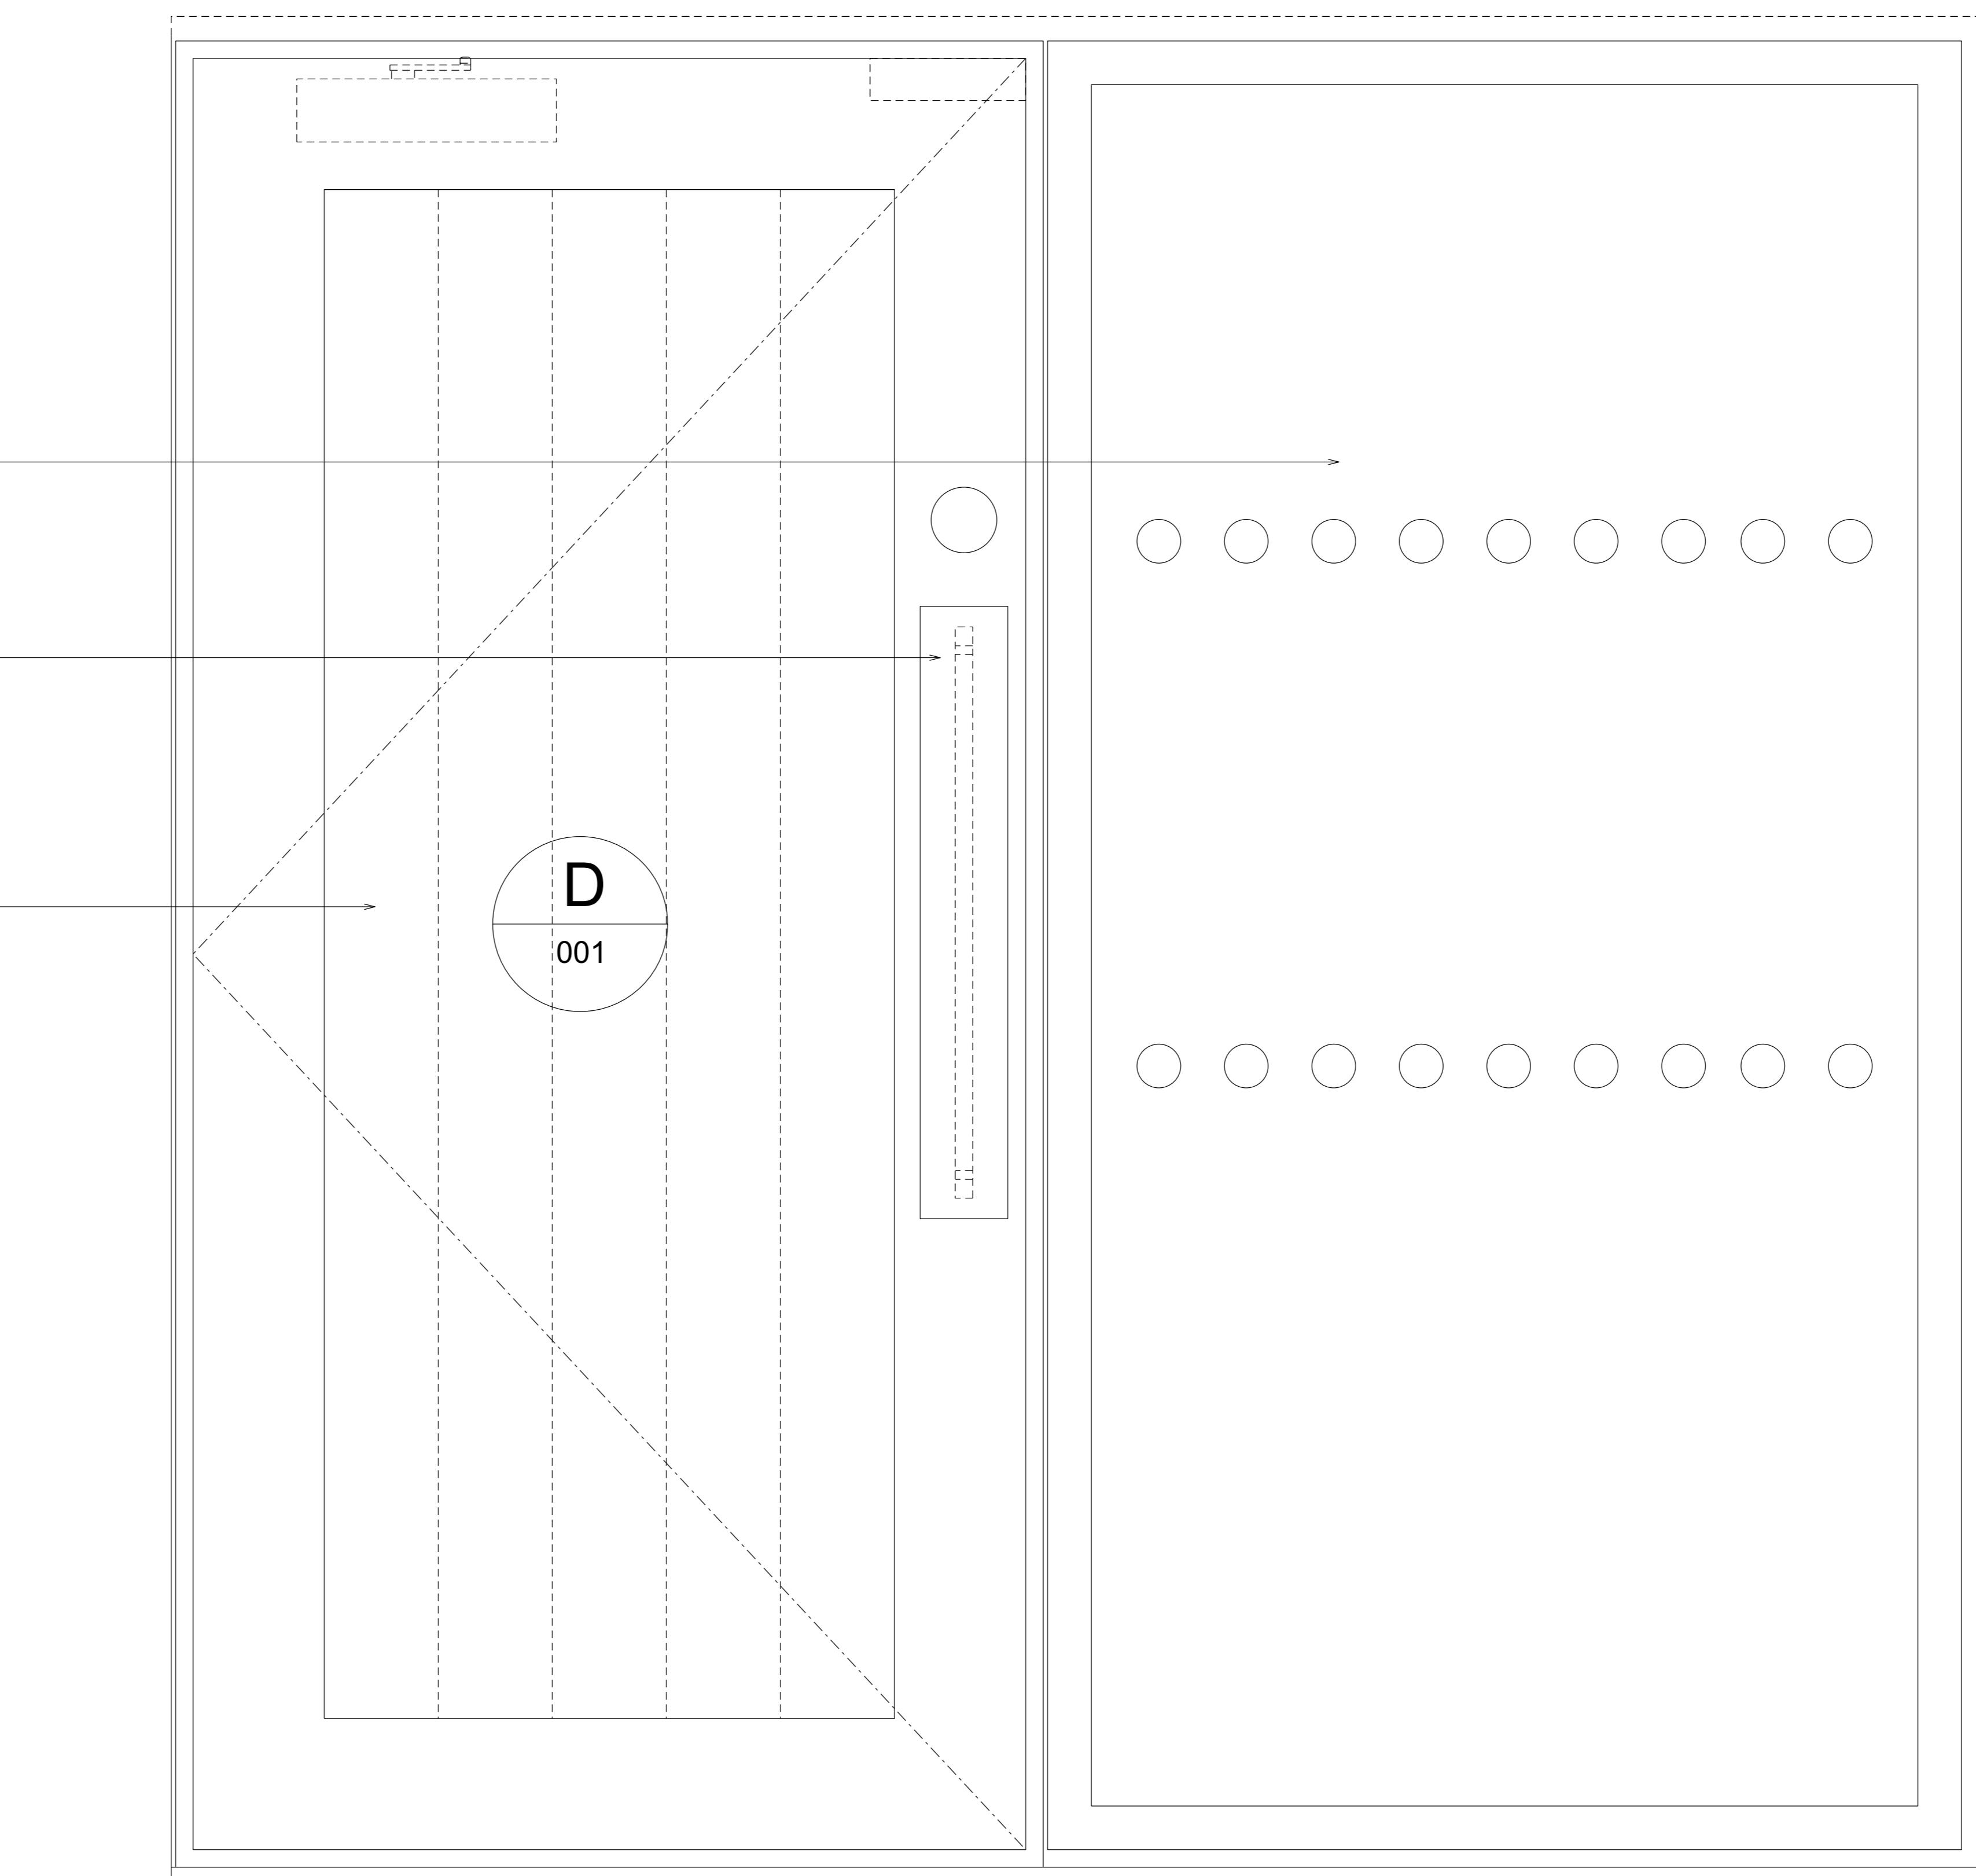

02
Proposed Door Elevation
1:10@A0

Toughened timber framed glazed screen. Manifestation in accordance with part K and N.

