
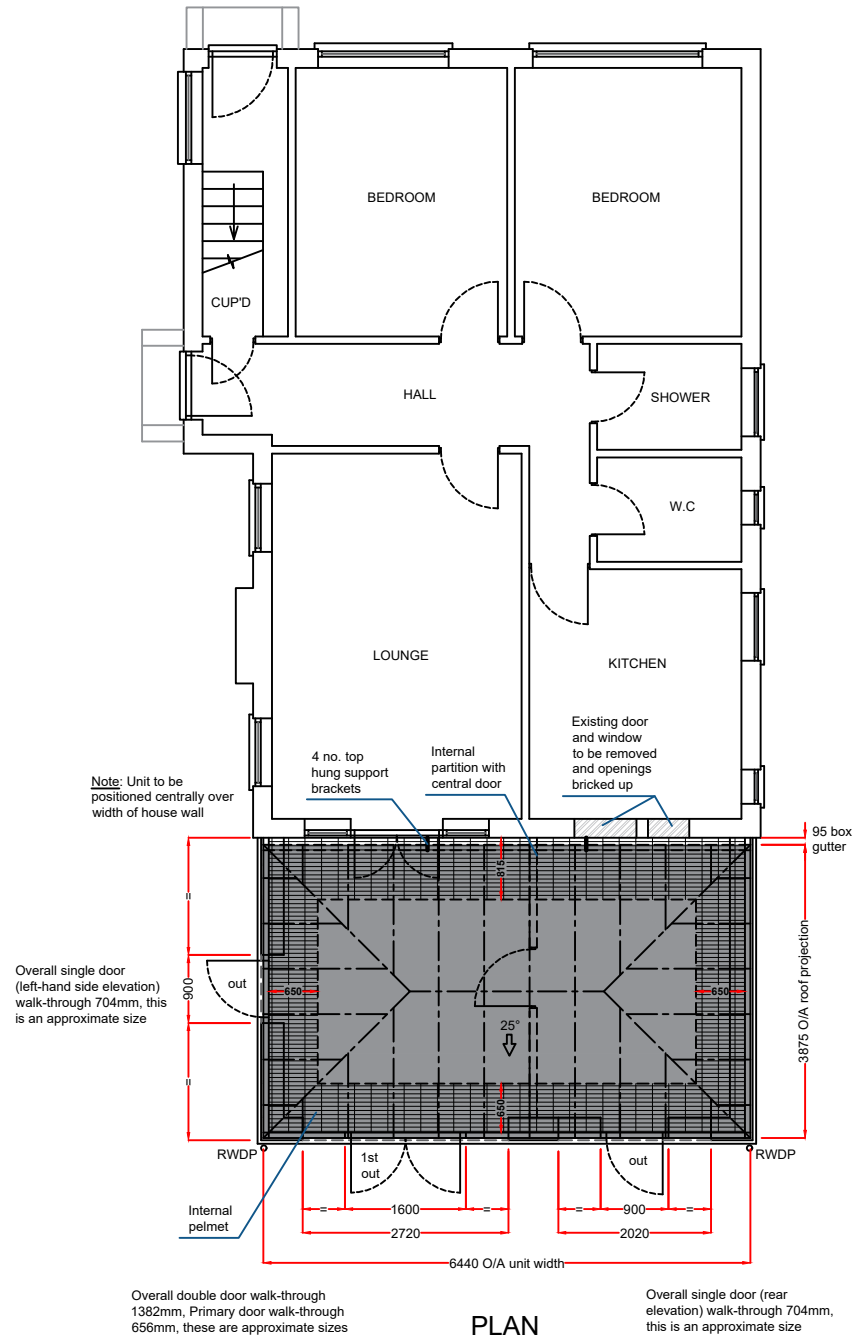
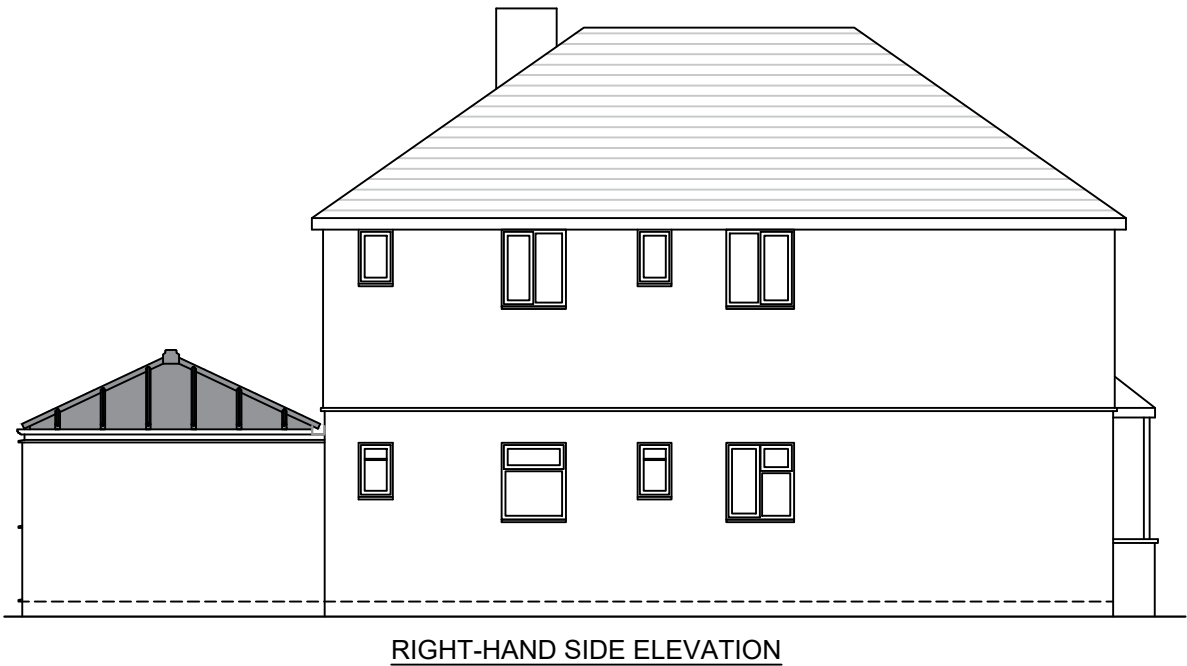


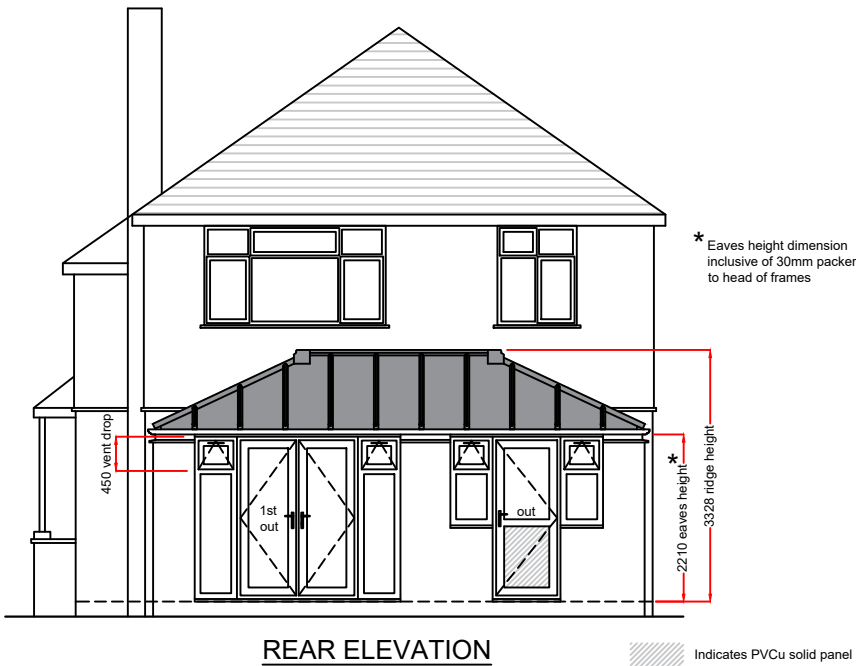

Product Specification:

Roof:
Roof Type: Aluminium Rafter and Capping
Roof External Colour: Matt Grey Aluminium UTEC Composite Panel
Roof Internal Colour: Plaster
Roof Glazing: N/A
Gutter / Downpipe Colour: Black

Frames/Doors:
Frame Type: High Impact PVCu Mainframe
External Colour: Anthracite Grey
Internal Colour: White

Rev.	Date	Description	Initials



Drawing title: **Proposed Plan and Elevations**

Contract No. : **900/04907** Page 2 of 2

Proposed: **Solid Panel Roof Extension**
At: **101 ELM AVENUE**
RUISLIP
MIDDLESEX
HA4 8PG

Drawers initials: **WS** Scale : **1:100** Date: **26/02/20**

Notes:
Any drawings or plans depicted make no allowance for the provision of any tie bars within the roof of the proposed Living space. This can only be determined once the roof is put into manufacture.
Existing physical barrier to remain (Lounge)
Existing physical barrier (door and window) to be removed and openings bricked up (Kitchen)
These drawings are the property of Anglian Home Improvements and must not be used, distributed, loaned or copied without the express permission of Anglian Home Improvements.
All dimensions are in millimetres (mm) unless noted otherwise.
Do not use for base laying purposes
Produced on A3 paper