


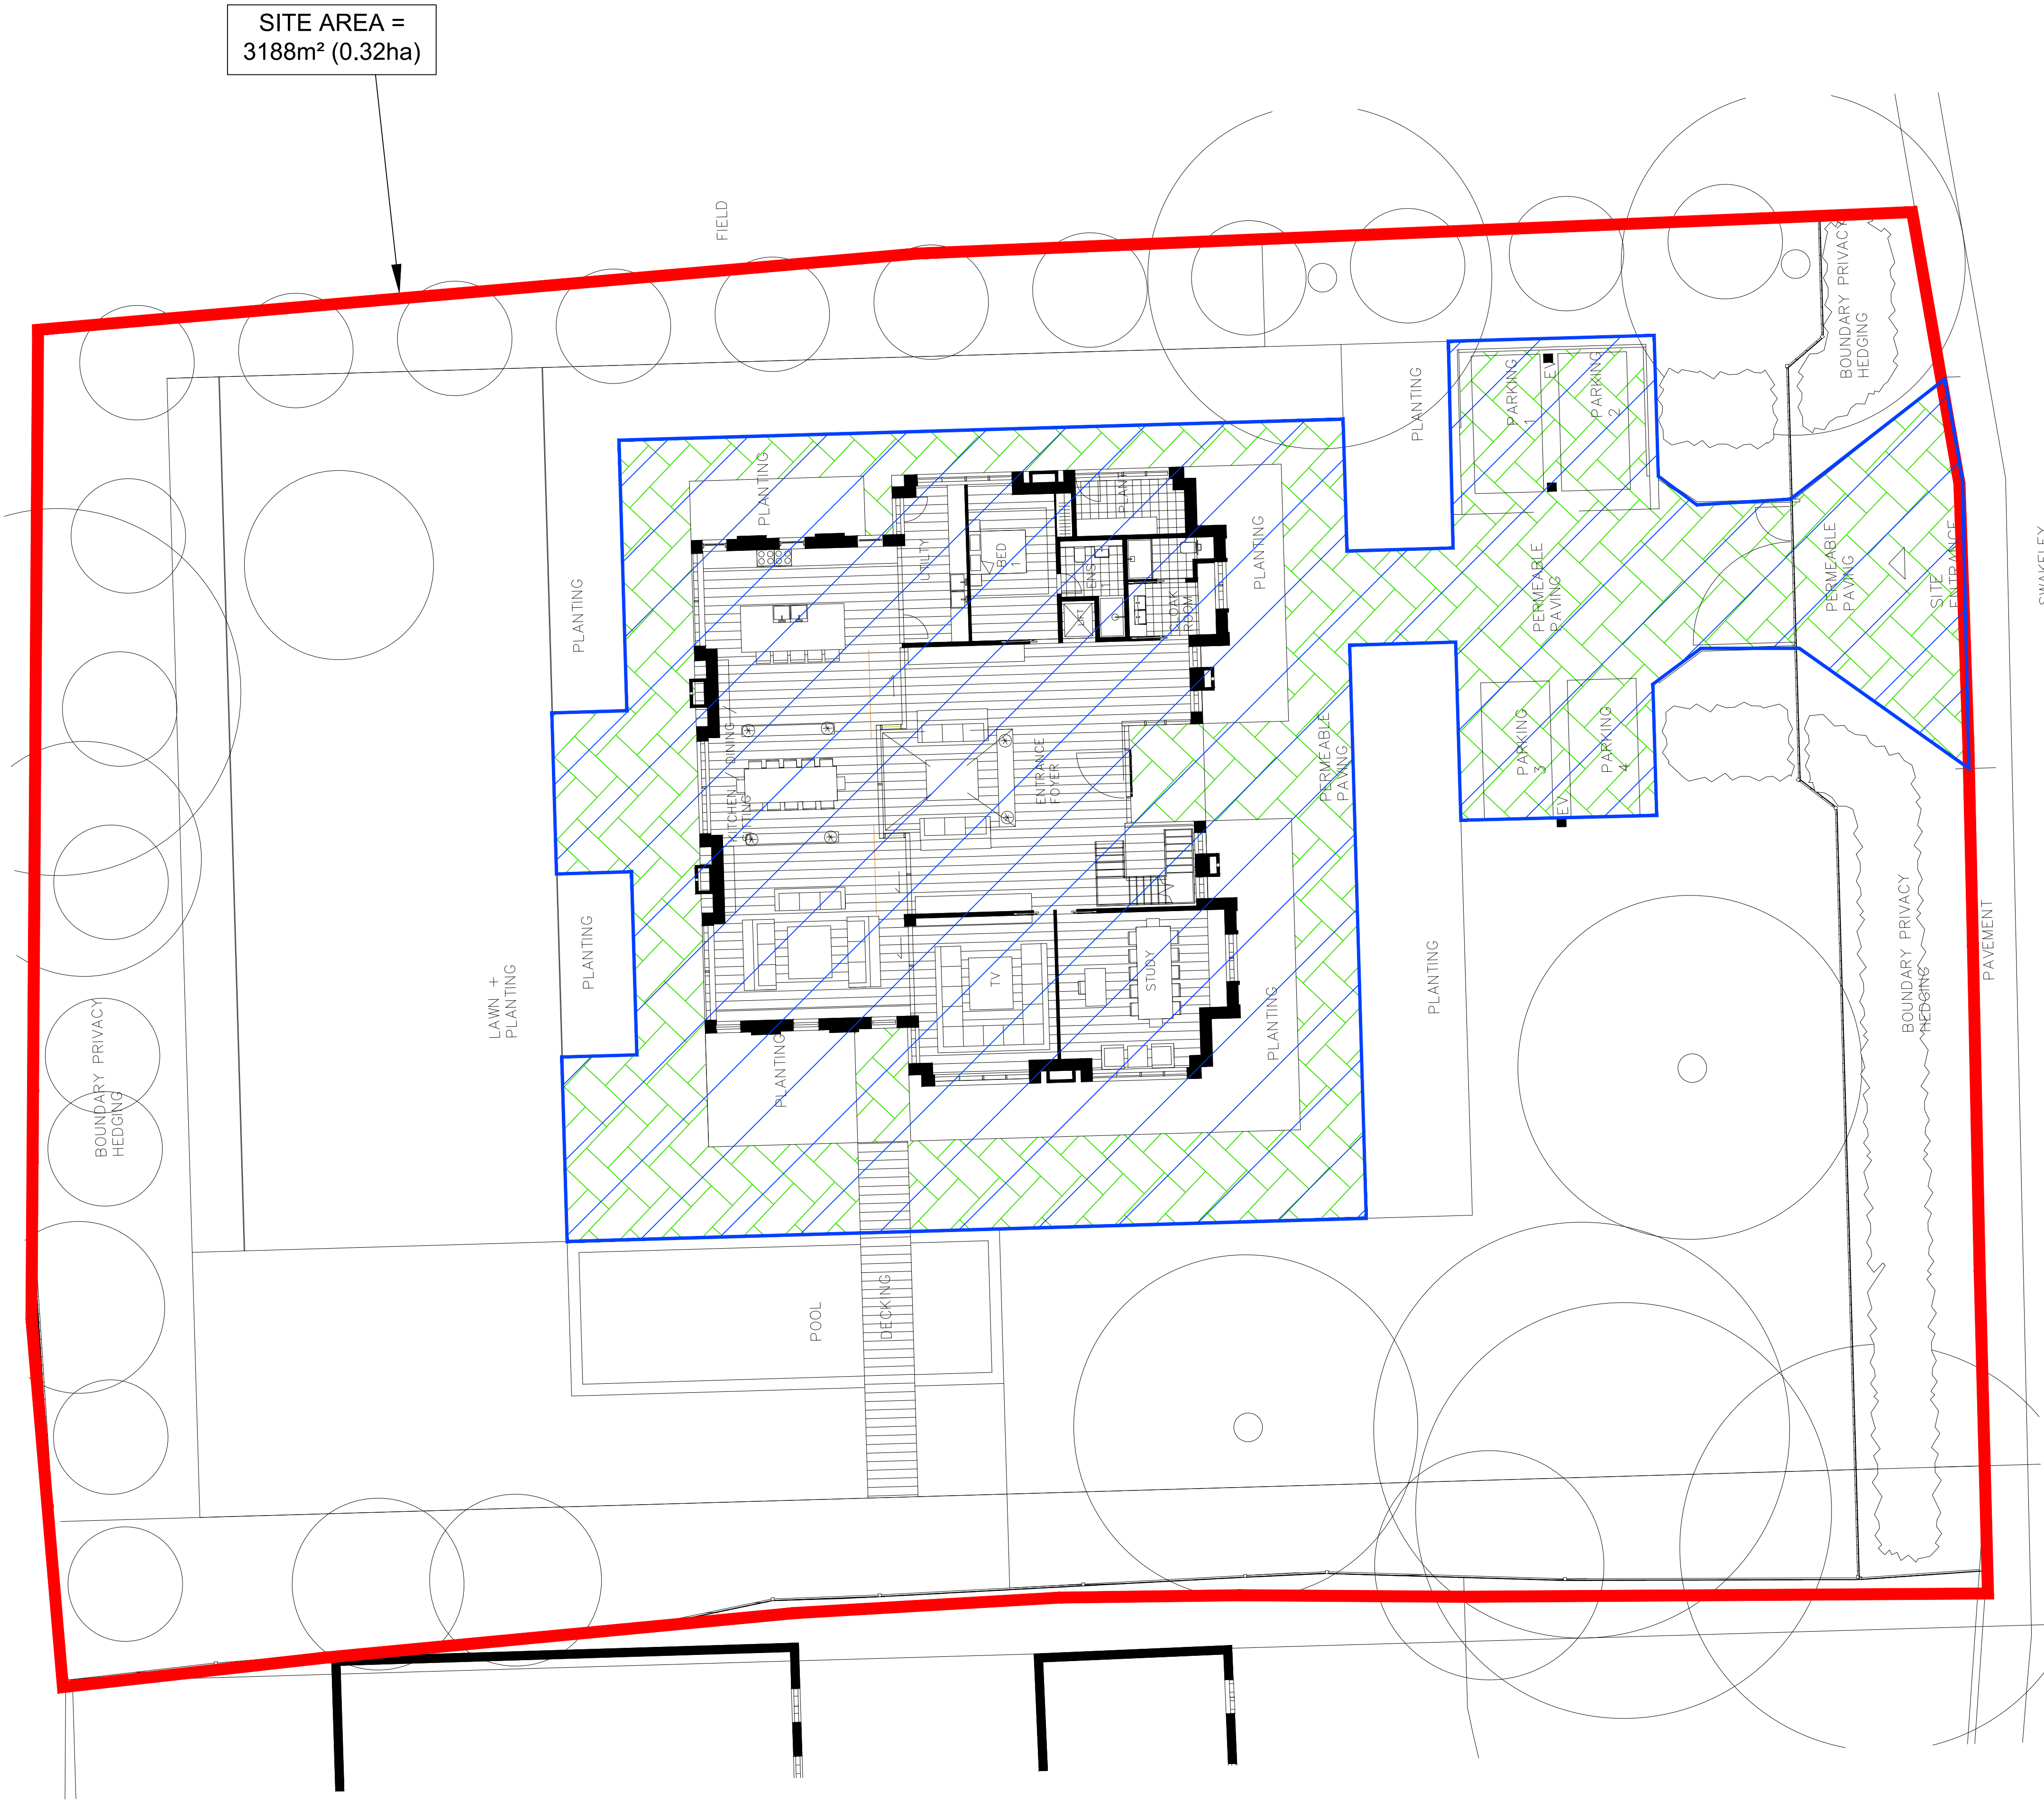

- Notes**
1. This drawing is produced for use in this project only and may not be used for any other purpose. The consulting Engineers accept no liability for the use of this drawing other than the purpose for which it was intended in connection with this project as recorded on the title block fields 'Purpose for Issue' and 'File Status Code'.
 2. This drawing may not be reproduced in any form without prior written agreement.
 3. Do not scale from the drawing, use written dimensions only.
 4. All dimensions are in millimetres unless otherwise specified.
 5. Discrepancies must be reported back to the engineer prior to construction.

Key

PROPOSED IMPERMEABLE AREA = 947m² (0.095ha)

B	LAYOUT UPDATED	MJM	JD	04.07.24
A	INITIAL ISSUE	MJM	JD	12.10.23
REV.	DESCRIPTION	DWN	CHK	DATE

THIS DRAWING IS CONFIDENTIAL AND MUST NOT BE REPRODUCED WITHOUT THE CONSENT OF JOHN DAVIES ASSOCIATES.

CLIENT

J79 STUDIO ARCHITECTS

PROJECT

212 SWAKELEY ROAD
UXBRIDGE
UB10 2AY

TITLE

PROPOSED IMPERMEABLE
AREA LAYOUT PLAN

DWN	DATE	CHK	DATE	APP.	DATE	SCALE
MM	OCT '23					1:125

John Davies Associates
1 St John's Rd.
Queen's Park
Chester. CH4 7AL
Tel/Fax: 01244 677991

JOHN DAVIES ASSOCIATES
Consulting Engineers

Drawing Number

JDA/490/2/1

A1
REV. B