


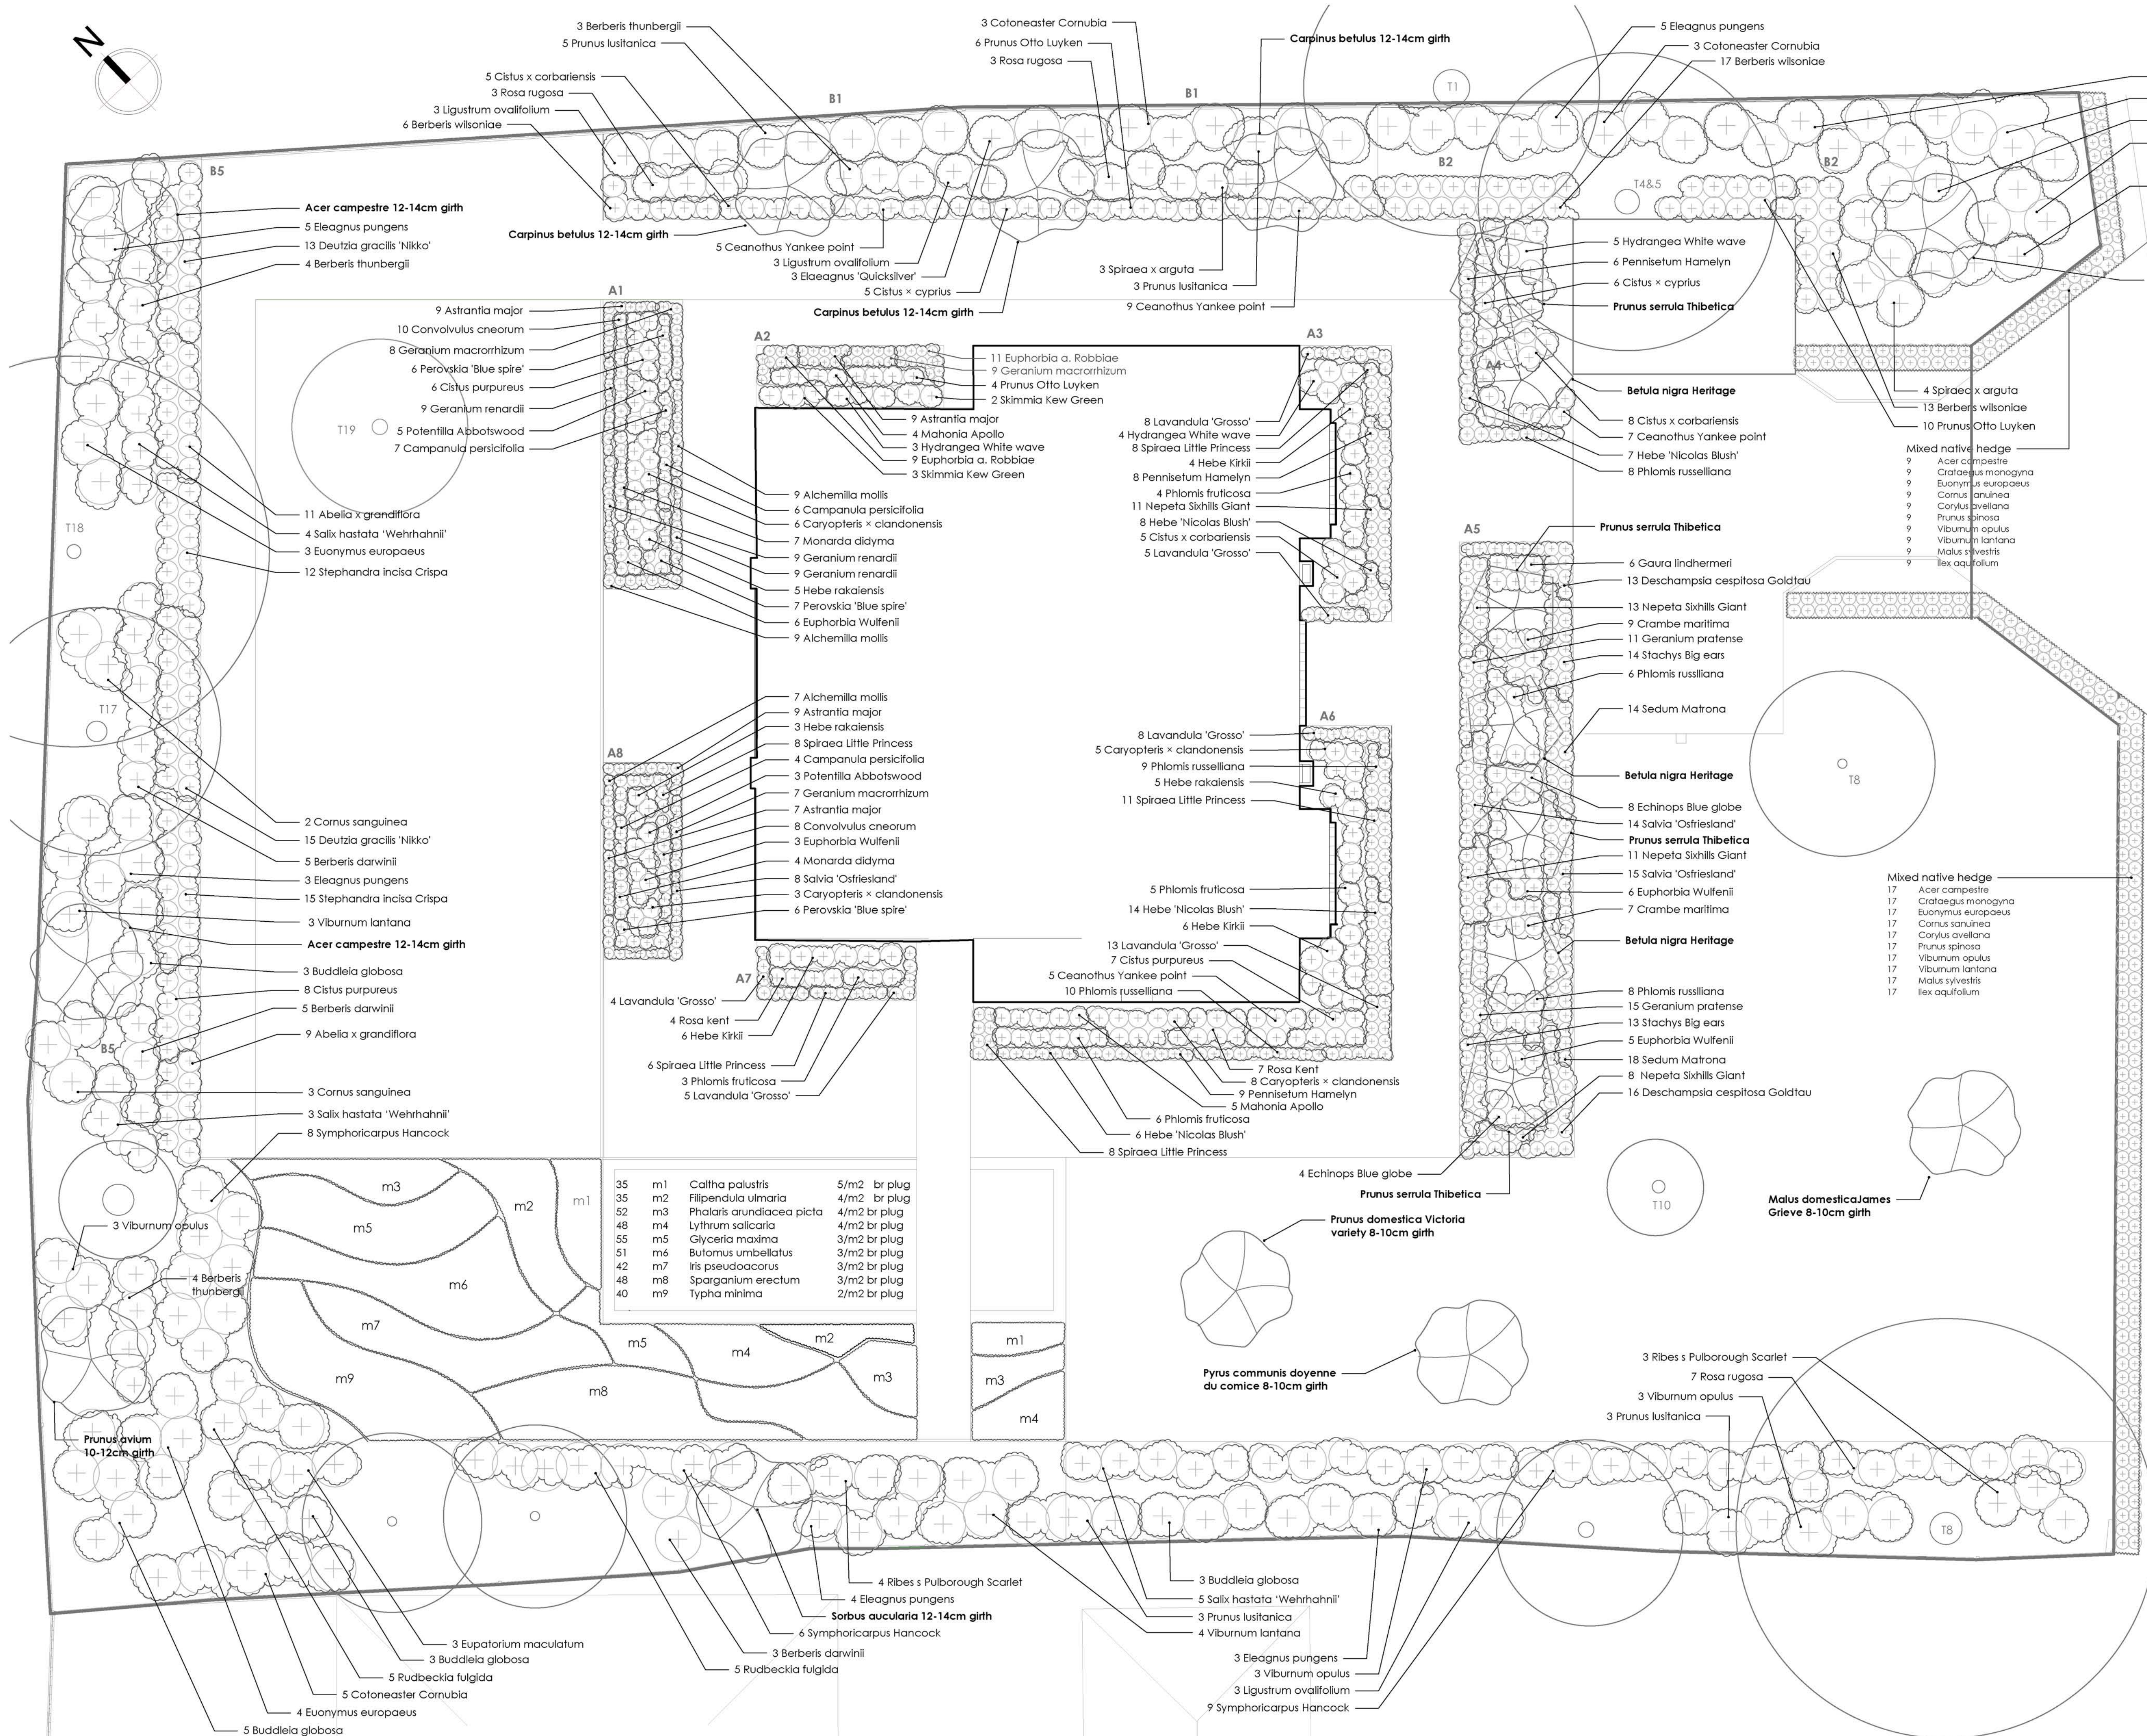

PLANTING SCHEDULE		
TREES		
2	Acer campestre	12-14cm girth
3	Carpinus betulus	12-14cm girth
1	Sorbus aucuparia	12-14cm girth
2	Prunus avium	10-12cm girth
4	Prunus s Thibetica	175-200cm
m/stem		
3	Betula n Heritage	200/250cm
m/stem		
1	Prunus d Victoria	10-12cm girth
1	Malus dJames Grieve	10-12cm girth
1	Pyrus c doyenne du comice10	10-12cm girth
HEDGING		
26	Acer campestre	125-150cm br
26	Craileagus monogyna	125-150cm br
26	Eunonymus europaeus	125-150cm br
26	Cornus sarniuea	125-150cm br
26	Corylus avellana	125-150cm br
26	Viburnum opulus	125-150cm br
26	Viburnum lantana	125-150cm br
26	Malus sylvestris	125-150cm br
26	Ilex aquifolium	125-150cm br
STRUCTURAL SHRUBS		
9	Berberis darwinii5-	7.5ft
9	Berberis thunbergii	5-7.5ft
9B	Ucidleia gaeosifera	7.5ft
5	Cornus sanguinea	5-7.5ft
11	Coloneaster Cornubia	5-7.5ft
23	Elaeagnus pungens	5-7.5ft
7	Eunonymus europaeus	5-7.5ft
7	Hydrangea White wave	5-7.5ft
9	Ligustrum ovalifolium	5-7.5ft
12	Ribes s Pulborough Scarlet	5-7.5ft
13	Rosa rugosa	5-7.5ft
15	Salix hastata 'Wehrhahnii'	5-7.5ft
3	Spiraea x arguta	5-7.5ft
7	Viburnum lantana	5-7.5ft
9	Viburnum opulus	5-7.5ft
17	Prunus lusitania	5-7.5ft
7	Elaeagnus Quicksilver	5-7.5ft
16	Hebe Kirihi	5-7.5ft
LOW TO MEDIUM SHRUBS		
20	Abelia x grandiflora	3ft
36	Berberis wilsoniae	3ft
14	Caryopteris x clandonensis	3ft
21	Cistus purpureus	3ft
7	Yankee Yankee point	3ft
20	Convolvulus cneorum	3ft
18	Cistus x corbariensis	3ft
28	Deutzia graces 'Nikko'	3ft
3	Heiste 'Nicolas Blush'	3ft
13	Hebe rakiaensis	3ft
46	Lavandula 'Grosso'	3ft
9	Mahonia Apollo	3ft
19	Perovskia 'Blue spire'	3ft
18	Philomis fruticosa	3ft
8	Potentilla Abbotswood	3ft
20	Prunus Otto Luyken	3ft
11	Rosa Kent	3ft
5	Skimmia 'Kew Green'	3ft
41	Spiraea Little Princess	3ft
23	Symphoricarpus Hancock	3ft
HERBACEOUS AND GRASSES		
25	Alchemilla mollis	1-2ft
35	Astrantia major	1-2ft
17	Campanula persicifolia	1-2ft
16	Crambe maritima	1-2ft
12	Echinops Blue globe	1-2ft
7	Eupatorium maculatum	1-2ft
28	Euphorbia a. Robioe	1-2ft
11	Euphorbia Wulfenii	1-2ft
6	Gaura Lindheimeri	1-2ft
26	Geranium macrorrhizum	1-2ft
26	Geranium pratense	1-2ft
27	Geranium renardii	1-2ft
8	Monarda didyma	1-2ft
43	Nepeta Sikkhisi Giant	1-2ft
42	Philomis russelliana	1-2ft
10	Rudbeckia huldga	1-2ft
32	Sedum spectabile	1-2ft
27	Stachys Big ears	1-2ft
37	Salvia Officinalis	1-2ft
29	Deschampsia c Goltau	1-2ft
23	Penisetum a 'Hamel'	1-2ft

landscape connection

99A HIGH STREET, GREAT MISSENDEN, HP16 0BB
01494 729991 www.landscapeconnection.co.uk

CLIENT	C/O J79 STUDIO	REVISIONS	A
SITE	212 SWAKELEYS RD ICKENHAM		
DRAWING	PLANTING PLAN		
DATE	15-7-24	REV A	23-10-24
DRWG NR	LC-2971-02		
SCALE	1:100 @ A1		
ISSUE	PLANNING		