


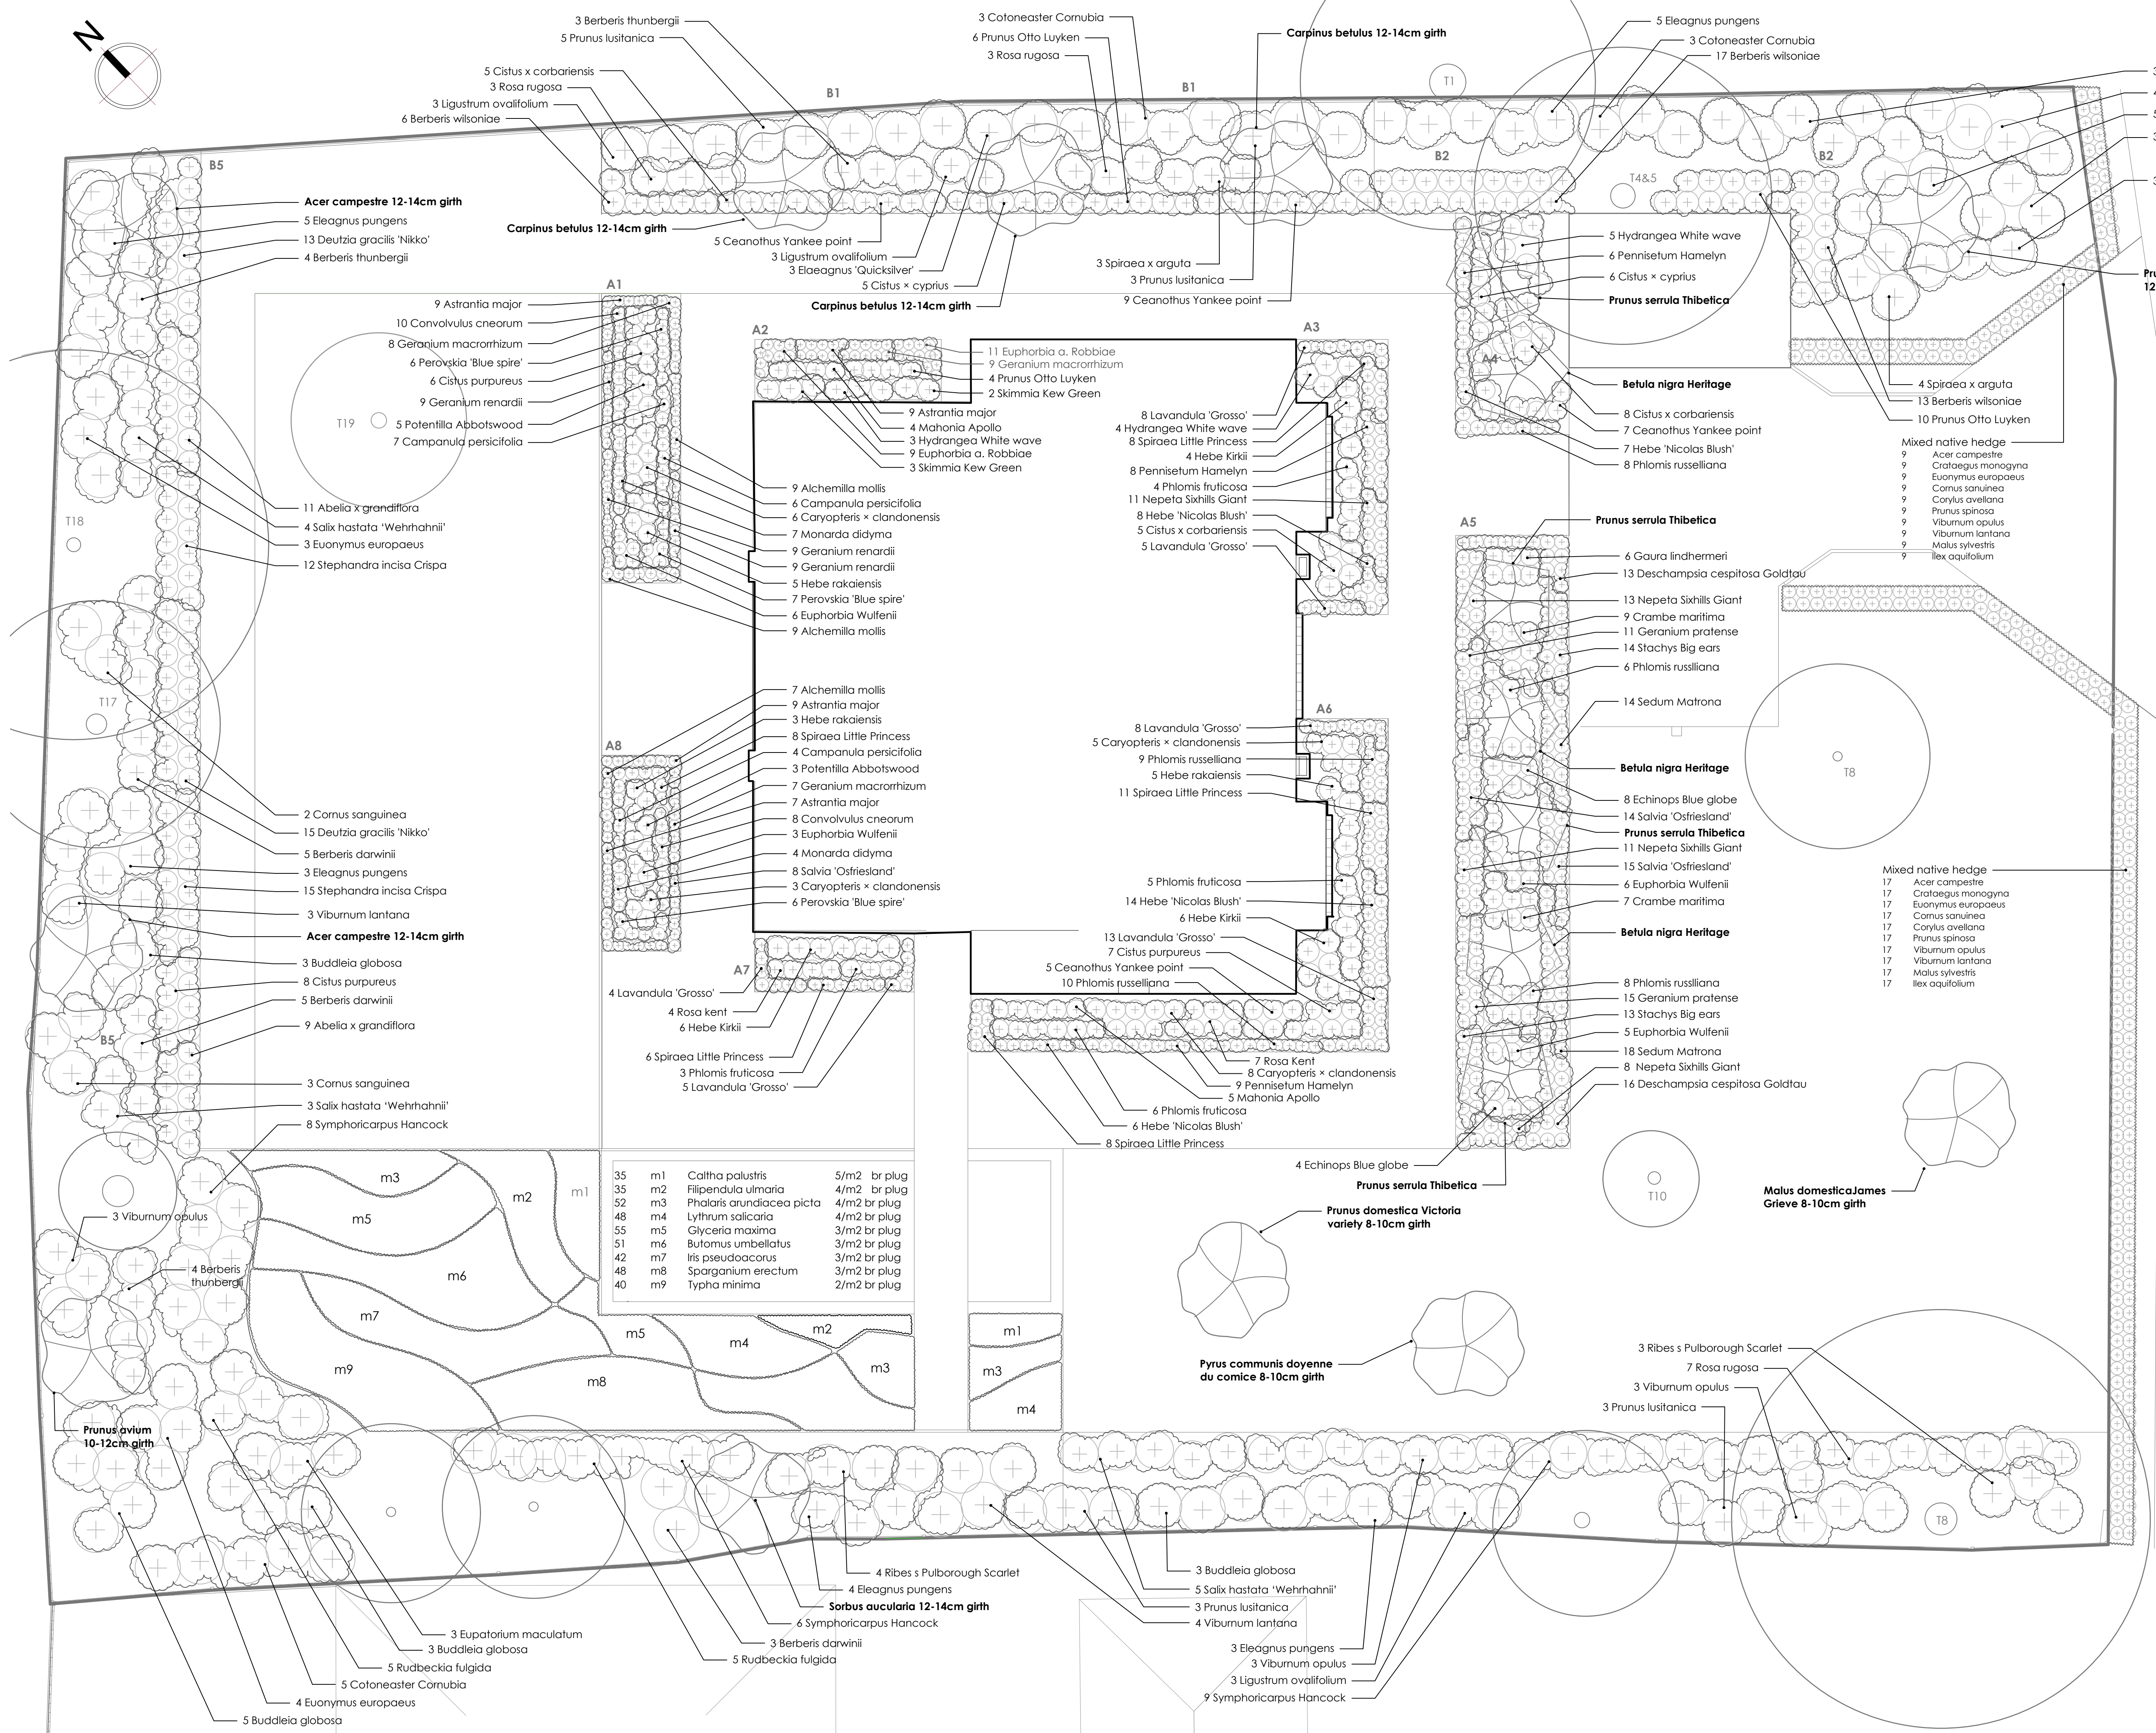

PLANTING SCHEDULE

TREES

|        |                           |               |
|--------|---------------------------|---------------|
| 2      | Acer campestre            | 12-14cm girth |
| 3      | Carpinus betulus          | 12-14cm girth |
| 1      | Sorbus aucuparia          | 12-14cm girth |
| 2      | Prunus avium              | 10-12cm girth |
| 4      | Prunus s Thibetica        | 175-200cm     |
| m/stem |                           |               |
| 3      | Betula n Heritage         | 200/250cm     |
| m/stem |                           |               |
| 1      | Prunus d Victoria         | 10-12cm girth |
| 1      | Malus dJames Grieve       | 10-12cm girth |
| 1      | Pyrus c doyenne du comice | 10-12cm girth |

HEDGING

|    |                    |              |
|----|--------------------|--------------|
| 26 | Acer campestre     | 125-150cm br |
| 26 | Crataegus monogyna | 125-150cm br |
| 26 | Euonymus europaeus | 125-150cm br |
| 26 | Cornus sanguinea   | 125-150cm br |
| 26 | Corylus avellana   | 125-150cm br |
| 26 | Viburnum opulus    | 125-150cm br |
| 26 | Viburnum lantana   | 125-150cm br |
| 26 | Malus sylvestris   | 125-150cm br |
| 26 | Ilex aquifolium    | 125-150cm br |

STRUCTURAL SHRUBS

|    |                            |         |
|----|----------------------------|---------|
| 9  | Berberis darwinii          | 7.5ft   |
| 10 | Berberis thunbergii        | 5-7.5ft |
| 98 | Uddleja globosa            | 7.5ft   |
| 5  | Cornus sanguinea           | 5-7.5ft |
| 11 | Cotoneaster Cornubia       | 5-7.5ft |
| 23 | Eleagnus pungens           | 5-7.5ft |
| 7  | Euonymus europaeus         | 5-7.5ft |
| 7  | Hydrangea White wave       | 5-7.5ft |
| 9  | Ligustrum ovalifolium      | 5-7.5ft |
| 12 | Ribes s Pulborough Scarlet | 5-7.5ft |
| 13 | Rosa rugosa                | 5-7.5ft |
| 15 | Salix hastata 'Wehrhahnii' | 5-7.5ft |
| 3  | Spiraea x arguta           | 5-7.5ft |
| 7  | Viburnum lantana           | 5-7.5ft |
| 9  | Viburnum opulus            | 5-7.5ft |
| 17 | Prunus lusitanica          | 5-7.5ft |
| 7  | Eleagnus Quicksilver       | 5-7.5ft |
| 16 | Hebe Kirkii                | 5-7.5ft |

LOW TO MEDIUM SHRUBS

|    |                            |     |
|----|----------------------------|-----|
| 20 | Abelia x grandiflora       | 3ft |
| 36 | Berberis wilsoniae         | 3ft |
| 14 | Caryopteris x clandonensis | 3ft |
| 21 | Cistus purpureus           | 3ft |
| 26 | Yankee Yankee point        | 3ft |
| 20 | Convolvulus cneorum        | 3ft |
| 18 | Cistus x corbariensis      | 3ft |
| 28 | Deutzia gracilis 'Nikko'   | 3ft |
| 35 | Hebe 'Nicolas Blush'       | 3ft |
| 13 | Hebe rakaiensis            | 3ft |
| 46 | Lavandula 'Grosso'         | 3ft |
| 9  | Mahonia Apollo             | 3ft |
| 19 | Perovskia 'Blue spire'     | 3ft |
| 18 | Phlomis fruticosa          | 3ft |
| 8  | Potentilla Abbotswood      | 3ft |
| 20 | Prunus Otto Luyken         | 3ft |
| 11 | Rosa Kent                  | 3ft |
| 5  | Skimmia 'Kew Green'        | 3ft |
| 41 | Spiraea Little Princess    | 3ft |
| 23 | Symphoricarpos Hancock     | 3ft |

HERBACEOUS AND GRASSES

|    |                        |       |
|----|------------------------|-------|
| 25 | Alchemilla mollis      | 1-2ft |
| 35 | Astrantia major        | 1-2ft |
| 17 | Campanula persicifolia | 1-2ft |
| 16 | Crambe maritima        | 1-2ft |
| 12 | Echinops Blue globe    | 1-2ft |
| 7  | Eupatorium maculatum   | 1-2ft |
| 28 | Euphorbia a. Robbiae   | 1-2ft |
| 11 | Euphorbia Wulfenii     | 1-2ft |
| 6  | Gaura lindheimeri      | 1-2ft |
| 26 | Geranium macrorrhizum  | 1-2ft |
| 26 | Geranium pratense      | 1-2ft |
| 27 | Geranium renardii      | 1-2ft |
| 8  | Monarda didyma         | 1-2ft |
| 43 | Nepeta Sixhills Giant  | 1-2ft |
| 42 | Phlomis russelliana    | 1-2ft |
| 10 | Rudbeckia fulgida      | 1-2ft |
| 32 | Sedum Matrona          | 1-2ft |
| 27 | Stachys Big ears       | 1-2ft |
| 37 | Salvia Ofriesland      | 1-2ft |
| 29 | Deschampsia c Goldtau  | 1-2ft |
| 23 | Pennisetum a 'Hameln'  | 1-2ft |

landscape connection



99A HIGH STREET, GREAT MISSENDEN, HP16 0BB  
01494 729991 www.landscapeconnection.co.uk

CLIENT C/O J79 STUDIO

REVISIONS

SITE 212 SWAKELEYS RD  
ICKENHAM

DRAWING PLANTING PLAN

DATE 15-7-24

DRWG NR LC-2971-02

SCALE 1:100 @ A1

ISSUE PLANNING