



## 01 EXISTING LG PLAN 1:500 @ A3

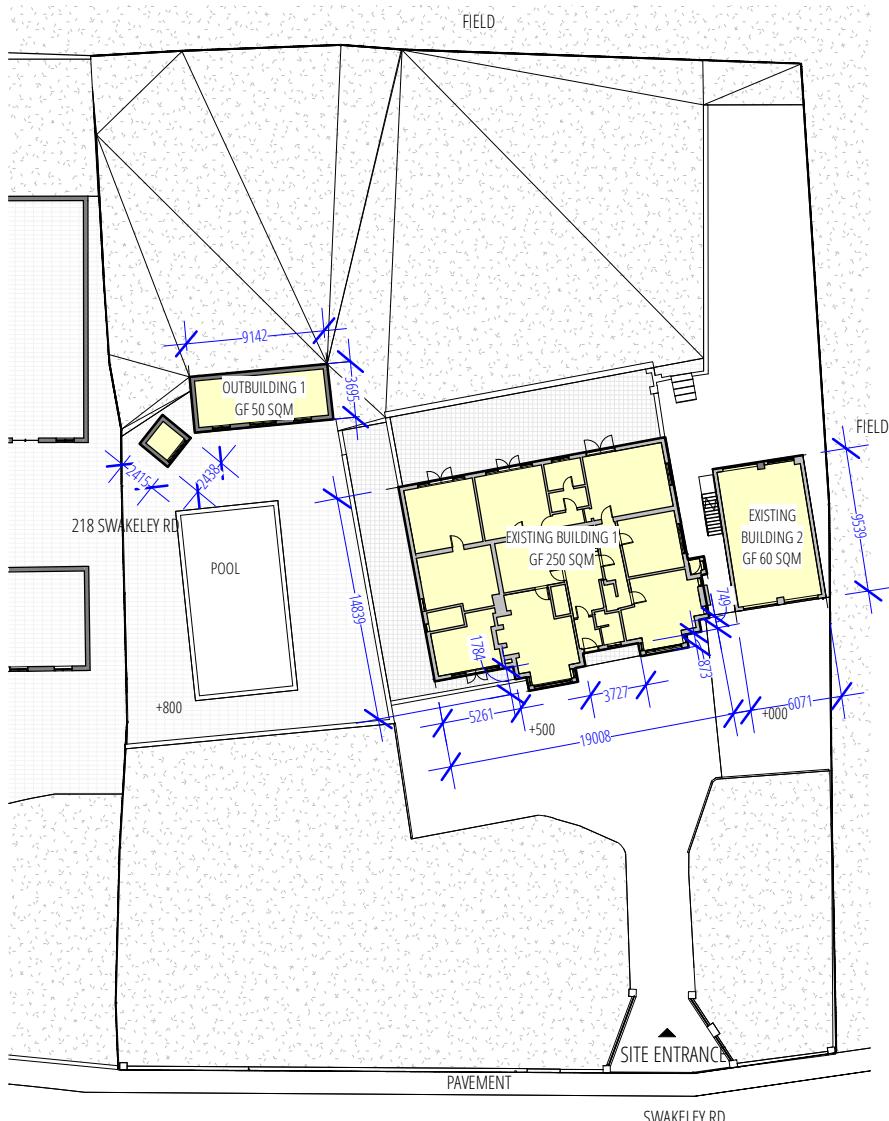


## 02 EXISTING GF PLAN 1:500 @ A3

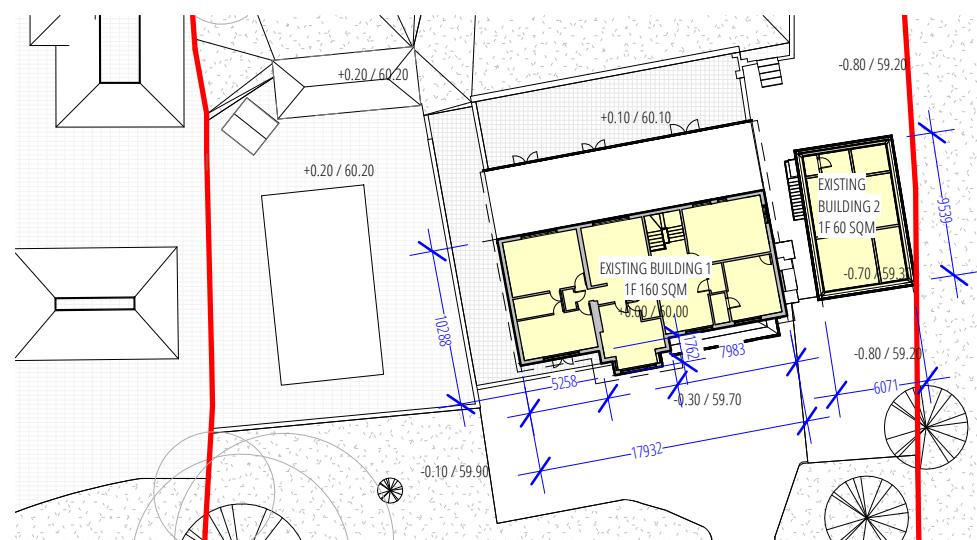


## 03 EXISTING 1F PLAN 1:500 @ A3

TABLE 1: EXISTING AREA SCHEDULE
EXISTING BUILDING 1 LG AREA : 138 SQM
EXISTING BUILDING 1 GF AREA : 250 SQM
EXISTING BUILDING 1 1F AREA : 160 SQM
TOTAL EXISTING BUILDING 1 AREA: 548 SQM
EXISTING BUILDING 2 GF AREA : 60 SQM
EXISTING BUILDING 2 1F AREA : 60 SQM
TOTAL EXISTING BUILDING 2 AREA: 120 SQM
TOTAL EXISTING BUILDING AREA : 668 SQM
EXISTING OUTBUILDING 1 AREA : 50 SQM

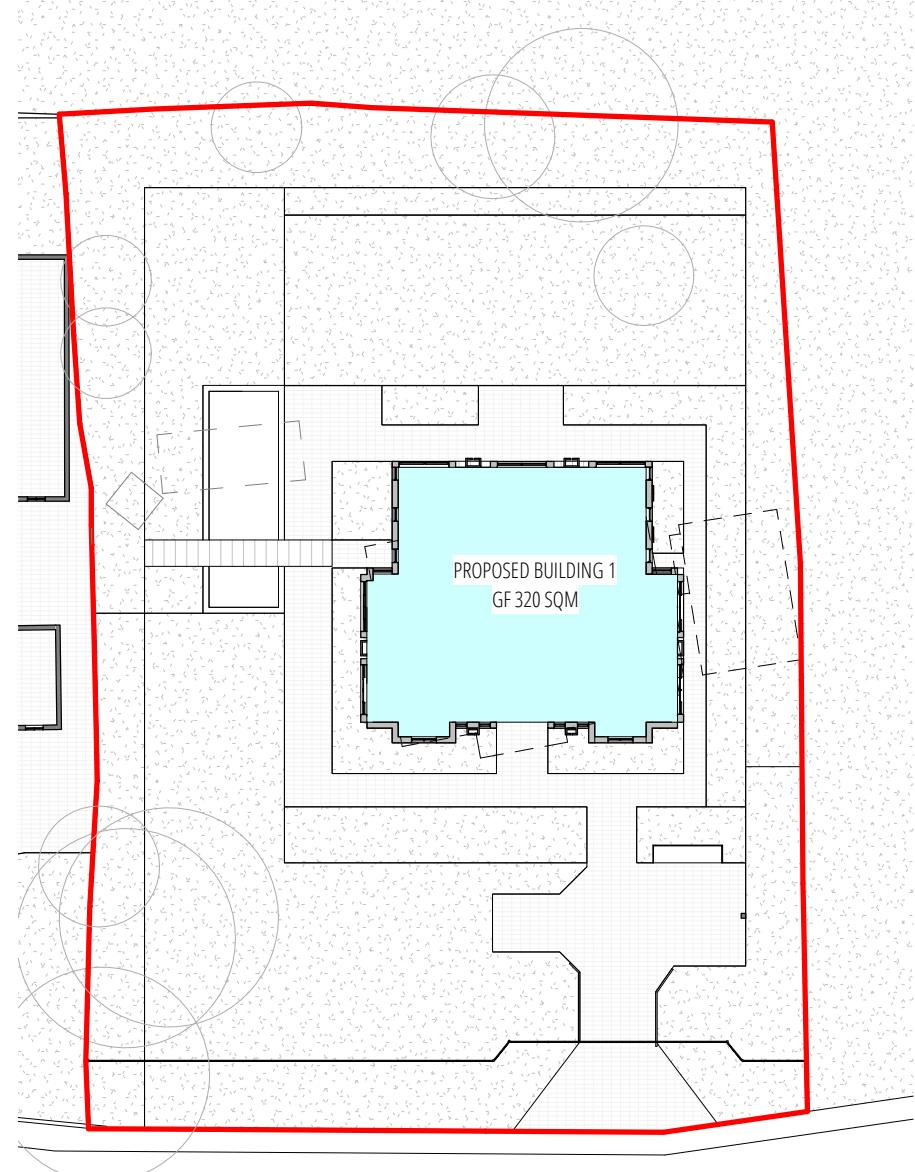

## 04 APPROVED GF PLAN 1:500 @ A3

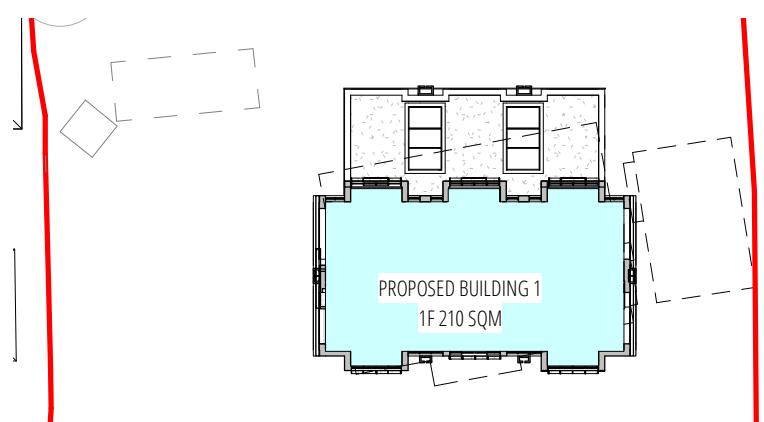

05 APPROVED 1F PLAN  
1:500 @ A3

APPROVED SCHEME NOV 2024 :  
REF NO 13583/APP/2024/2318

TABLE 2: PROPOSED AREA SCHEDULE  
PROPOSED BUILDING GF AREA : 320 SQM  
PROPOSED BUILDING 1F AREA : 210 SQM

TOTAL PROPOSED BUILDING AREA : 530 SOM

EXISTING BUILDING FOOTPRINT: 360 SQM  
PROPOSED BUILDING FOOTPRINT: 320 SQM

DRAWN BY ARCHITECT		ACCEPT / A REJECT / R	Rev	Date	Note	1.500@A1		
CHECK BY CLIENT SIGN / DATE		P1	06-12-24	PLANNING ISSUE			PLANNING 01	
CHECK BY CONTRACTOR SIGN / DATE							J79 STUDIO	
CHECK BY APPROVED INSPECTOR SIGN / DATE							This drawing is the property Architect. Copyright is reserved & this drawing is issued on the condition that it is not copied, reproduced, retained or disclosed to any unauthorised person, either wholly or in part, without our consent. Do not scale from this drawing, check all dimensions on site. Any errors please notify architect in the first instance.	
<b>ALL DIMENSIONS TO BE CHECKED ON SITE BY CONTRACTOR AND FABRICATOR OBTAINED BUILDING CONTROL + PLANNING APPROVAL PRIOR SITE WORK COMMENCE</b>						SCALE	DATE	PROJECT NO.
						1:200@A3	DEC 2024	1942
					PROJECT			
					212 Swakeleys Road, Ickenham UB10 8AY			
				DRAWING TITLE	DRAWING NO.			
				AREA COMPARISON EXISTING VS APPROVED	P1 A100			