


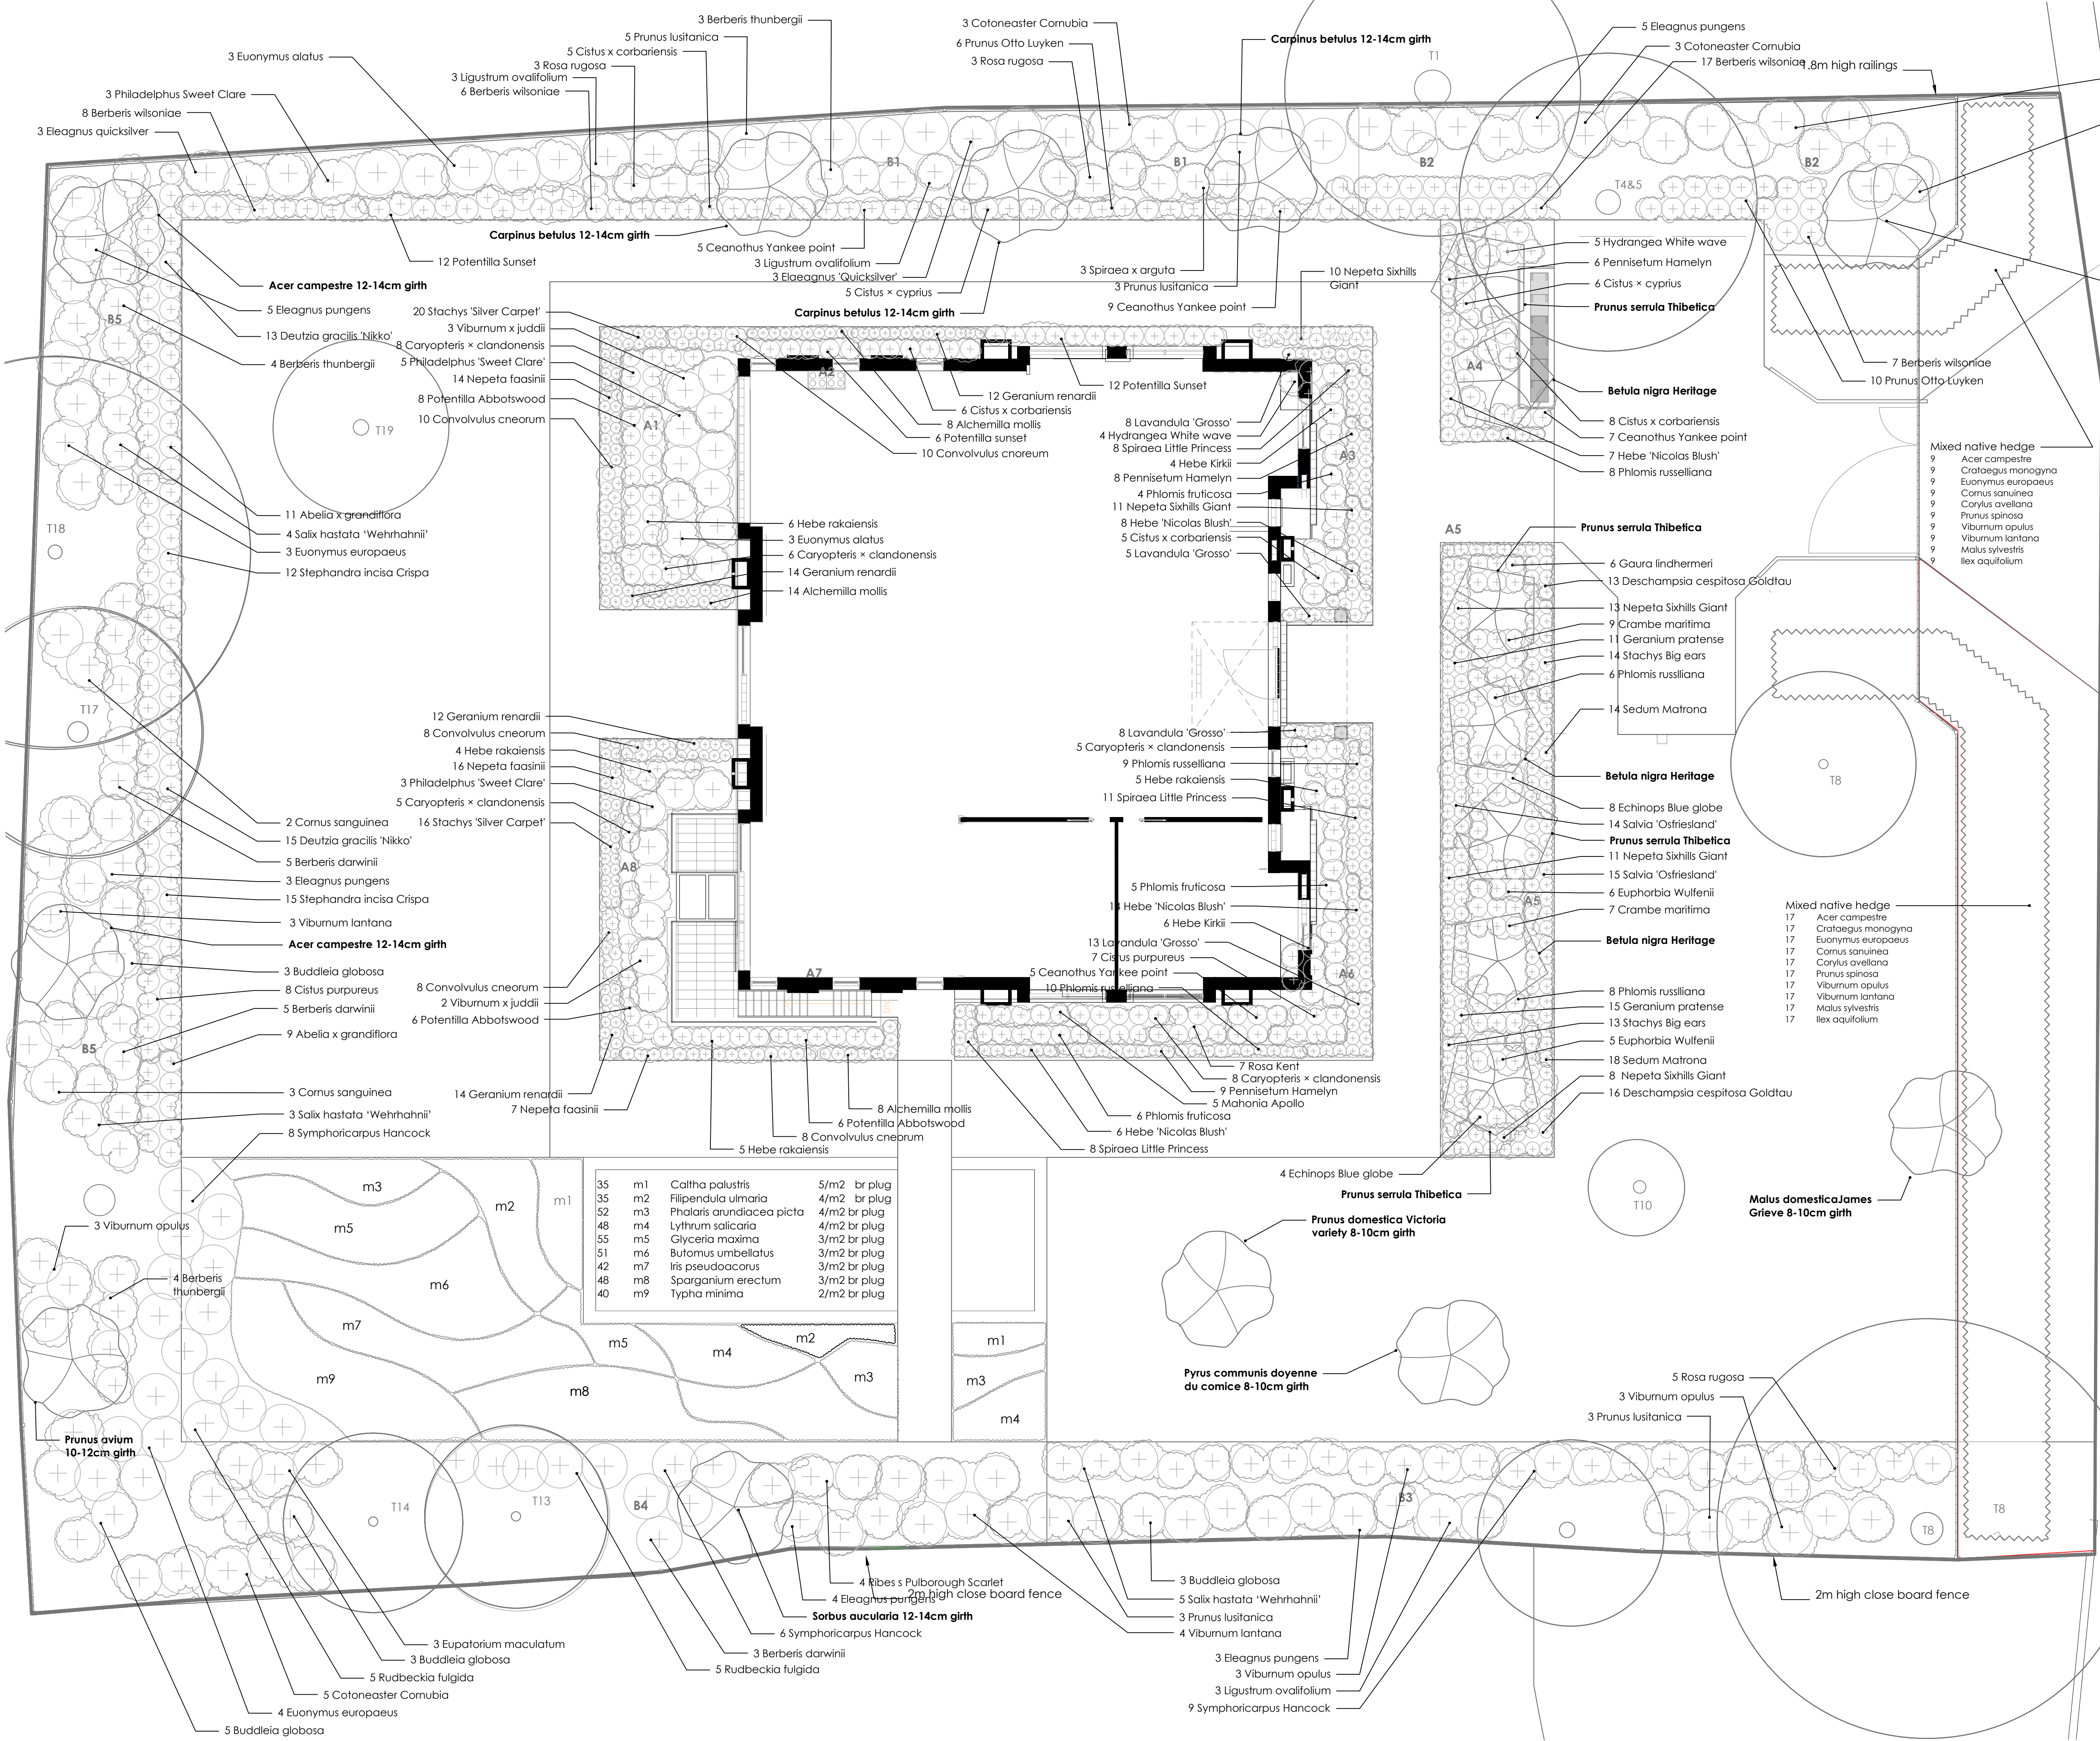

landscape connection



99A HIGH STREET, GREAT MISSENDEN, HP16 0BB
01494 729991 www.landscapeconnection.co.uk

CLIENT C/O J79 STUDIO REVISIONS

SITE 212 SWAKELEYS RD ICKENHAM A Scheme update 9-1-25

DRAWING PLANTING PLAN

DATE 15-7-24

DRWG NR LC-2971-02

SCALE 1:100 @ A1

ISSUE PLANNING