


01 PROPOSED STREET ELEVATION
1:300 @ A3



02 PROPOSED FRONT ELEVATION
1:200 @ A3

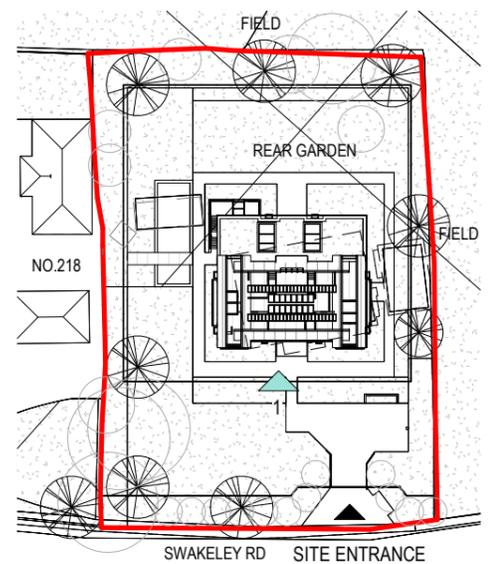

03 KEY PLAN
1:1000 @ A3

KEY: APPROVED SCHEME
REF NO:13583/APP/2024/2318

- SITE BOUNDARY —
- █ EXISTING STRUCTURE
- █ PROPOSED STRUCTURE
- ▲ ENTRANCE RL ROOFLIGHT PV SOLAR PANEL
- M1 BUFF BRICKWORK WITH PATTERN
- M2 SANDSTONE / SMOOTH
- M3 SANDSTONE / ROUGH
- M4 HARDWOOD WINDOW AND DOORS / OG OPAQUE
- M5 SAFETY GLAZING GUARDING
- M6 SANDSTONE CLADDING WITH PATTERN
- M7 METAL FLAT LOCK ROOFING / DORMER CLADDING
- M8 TREATED POPLAR TIMBER CLADDING



PROPOSED CHANGES FROM APPROVED APP 13583/APP/2025/344

- Overall building increase the width by 1m
- Building position shift by 1.9m to west
- Rear 1F elevation by increased by 600mm
- Double-pitch roofs become flat roofs

Key
- - - OUTLINE OF APPROVED APP 13583/APP/2025/344

Rev	Date	Note
P3	10-02-26	MINOR PLANNING ISSUE

DRAWN BY ARCHITECT			ACCEPT / A	Rev	Date	Note
CHECK BY CLIENT			REJECT / R	P3	10-02-26	MINOR PLANNING ISSUE
CHECK BY CONTRACTOR						
CHECK BY APPROVED INSPECTOR						
<p>ALL DIMENSIONS TO BE CHECKED ON SITE BY CONTRACTOR AND FABRICATOR OBTAINED BUILDING CONTROL + PLANNING APPROVAL PRIOR SITE WORK COMMENCE</p>						
PROJECT						
212 Swakeleys Road, Ickenham UB10 8AY						
DRAWING TITLE						
PROPOSED FRONT / EAST ELEVATION						
SCALE			DATE		PROJECT NO.	
1:200@A3			FEB 2026		1942	
REVISION			DRAWING NO.			
P3					A300	

MINOR PLANNING ISSUE 01

J79 STUDIO

This drawing is the property of J79 Studio. Copyright is reserved & this drawing is issued on the condition that it is not copied, reproduced, retained or disclosed to any unauthorised person, either wholly or in part, without our consent. Do not scale from this drawing, check all dimensions on site. Any errors please notify architect in the first instance.