





EXISTING - FRONT ELEVATION

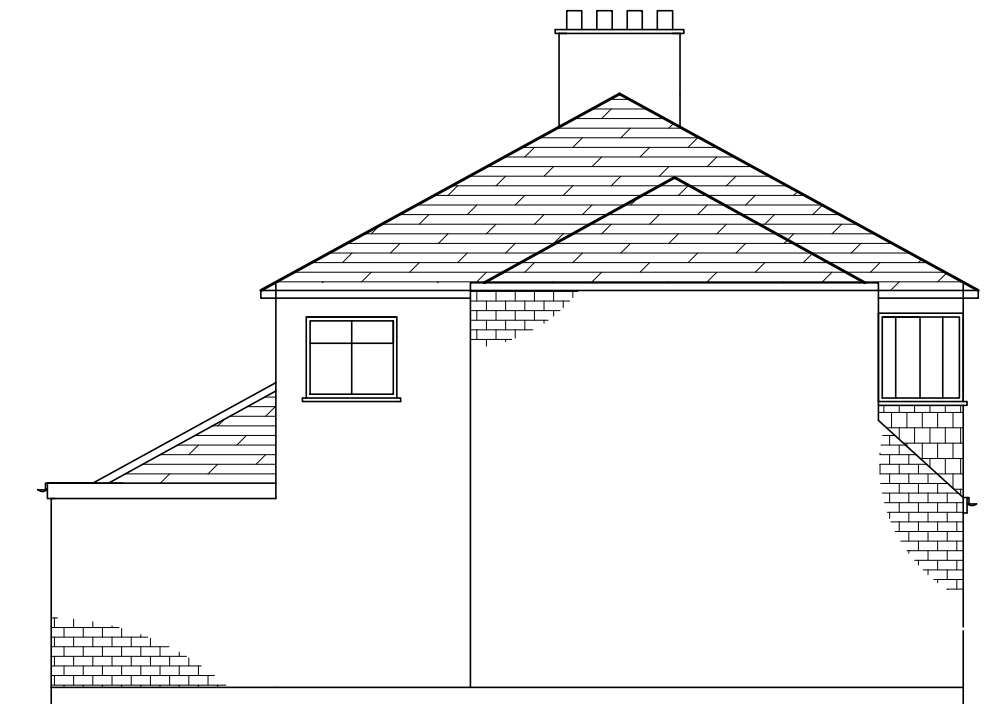

EXISTING - SIDE ELEVATION



SCALE BAR 1:100

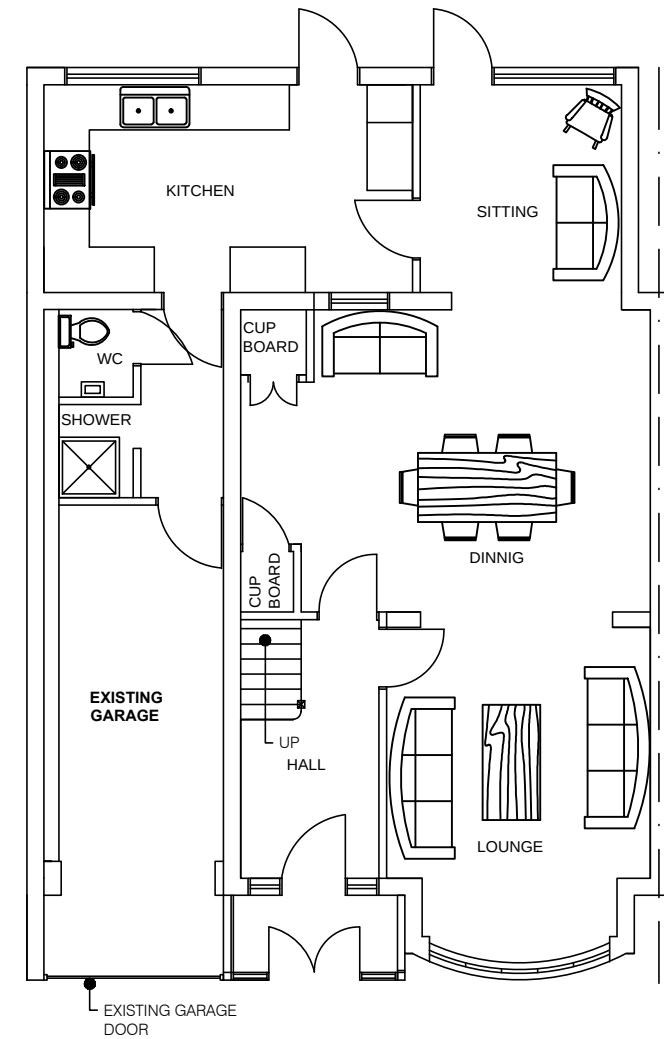

EXISTING - GROUND FLOOR PLAN

SITE ADDRESS:		7 WEST END ROAD, RUISLIP, MIDDLESEX, HA4 6JE	
SCALE:	1:100 @ A3	DATE:	11-04-2023
DRAWING NO:	23/WR7/002	REV	