




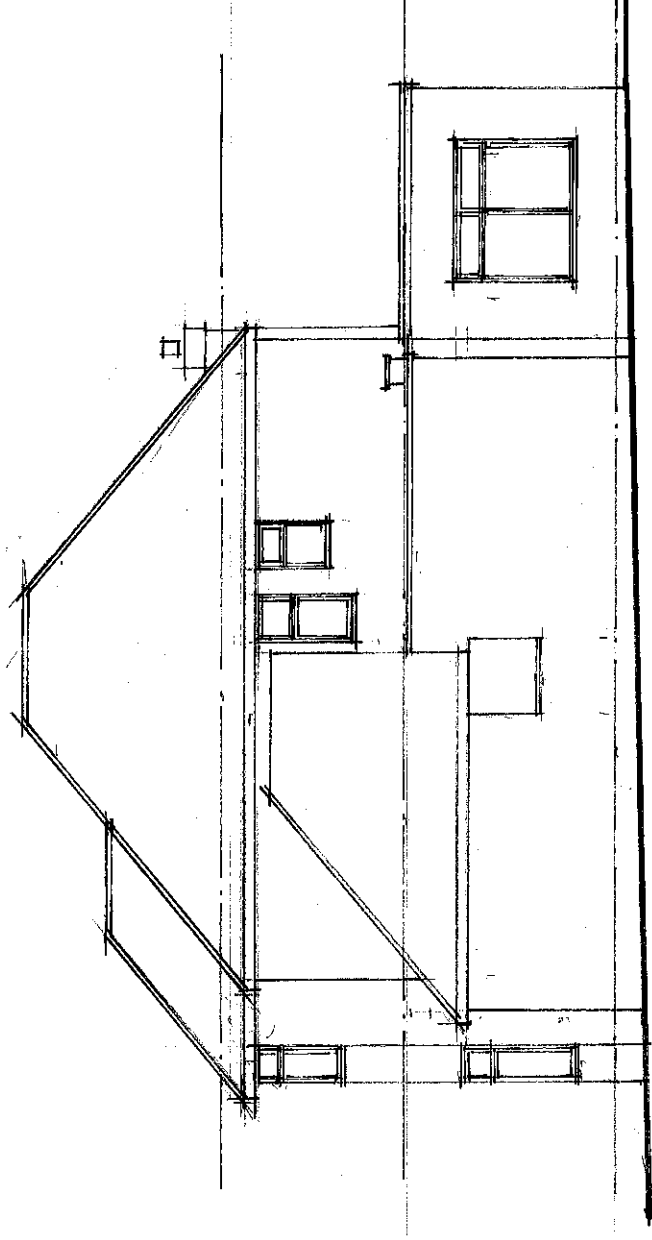


SIDE

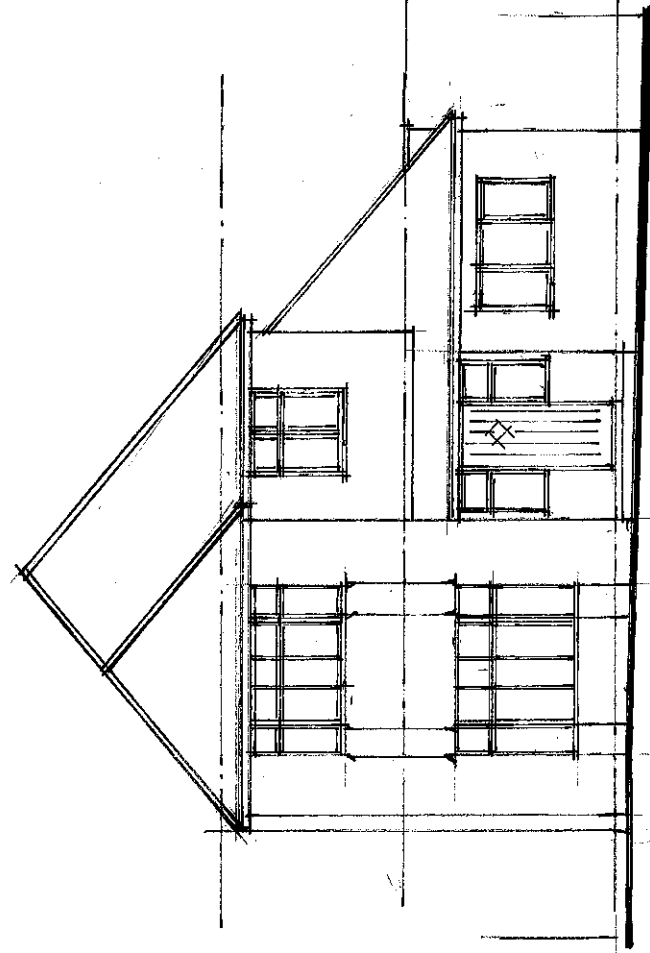

FRONT

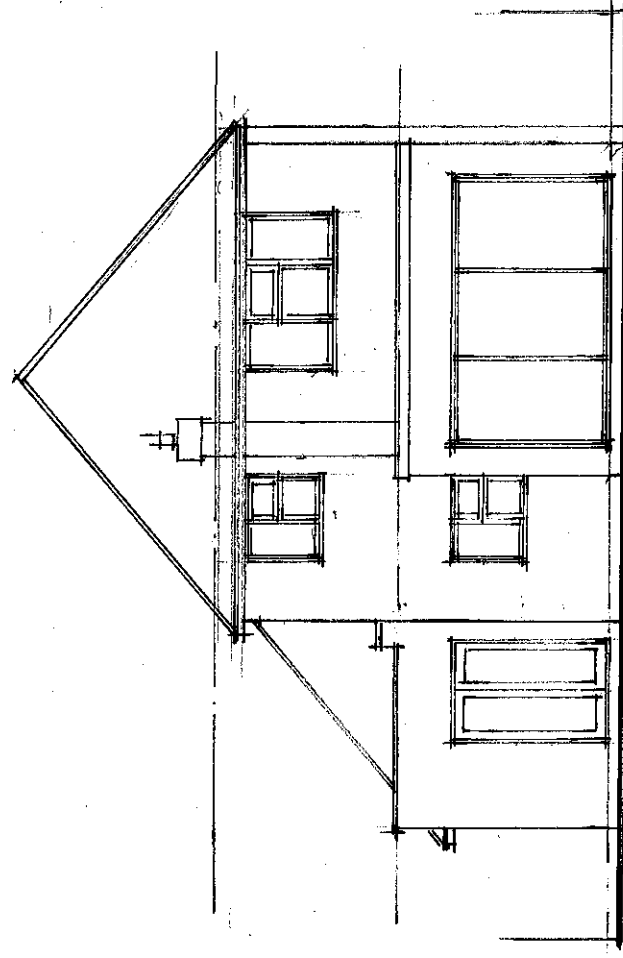

REAR

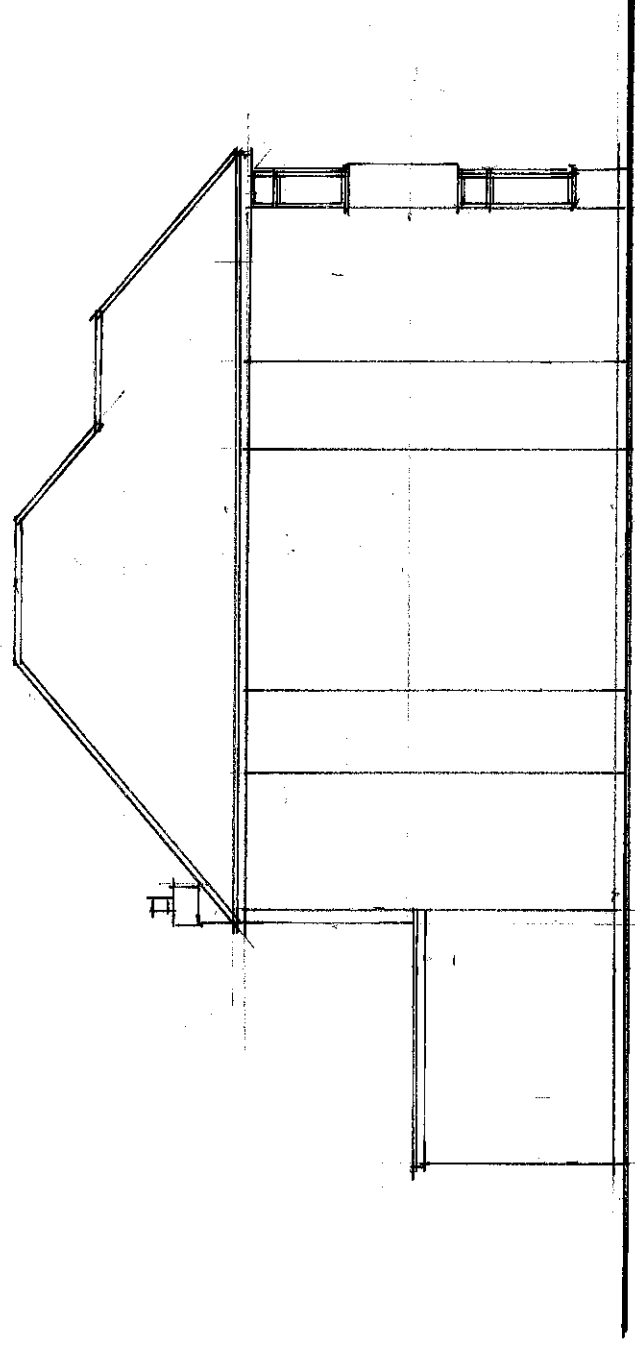

SIDE

PLANNED EXTENSION AND ALTERATIONS

DKK. N° 2022/168/3

67. WARREN ROAD, KENNINGHAM, UESLO BAD

for Mr and Mrs. N. Bunce

scale 1:50 (A3)

4 METRES

Jeff Powell

jeff@jeffpowell.co.uk

07813 643997