


Roof Plan

EXISTING FRESH AIR. 350 x 500

EXISTING RISER.

SIDE VIEW ROOF

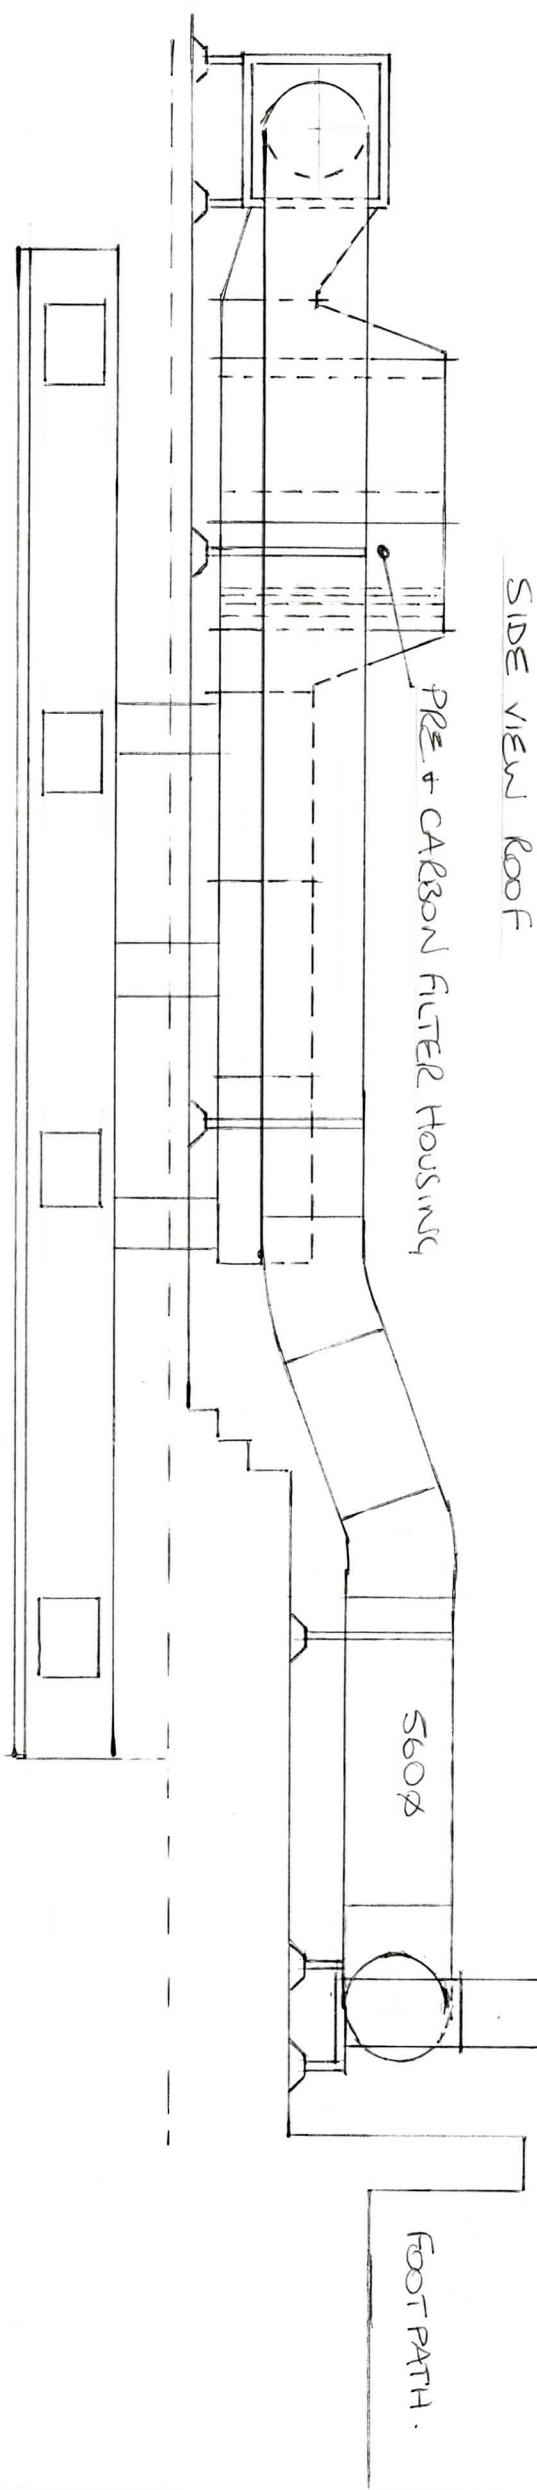

8.0L x 1.2W x 0.5H STAINLESS STEEL CANOPY

KITCHEN

CATERING EQUIPMENT SOLUTIONS LTD

VENTILATION SYSTEM  
SANDEEPHA  
167 FIELD END ROAD  
PUNNER  
HAS 1Q