


General Notes:



1. Scale This Drawing As Labeled
2. All dimensions are in millimetres unless otherwise stated
3. Drawing based on survey information by others.
4. Contractors are not to scale dimensions from this drawing
5. Contractors are to check all dimensions prior to commencement on site and notify the architect of any errors, omissions, or discrepancies
6. Arch Lucid Limited retain copyright of this drawing. It may not be copied, altered or reproduced in any way without their written authority.

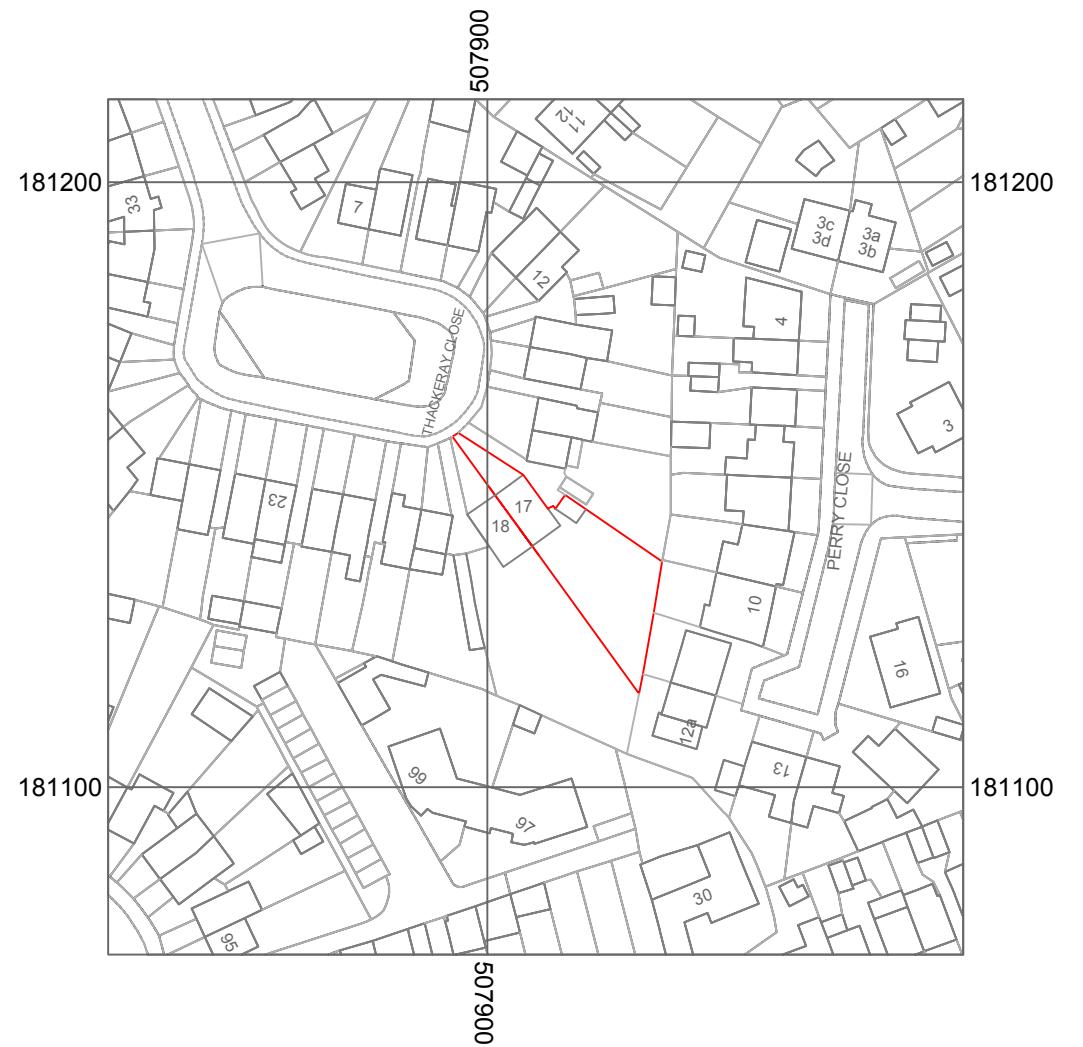

**1 SITE LOCATION PLAN**

---

SCALE 1:1250 @ A3

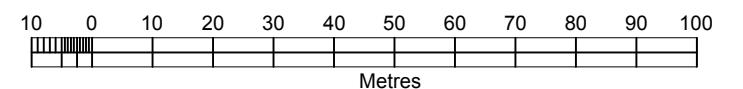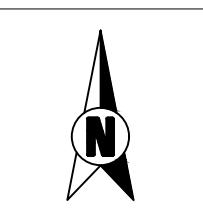

Arch Lucid LTD  
Architectural Services

Contact: 0203420027  
Email: [info@archlucid.com](mailto:info@archlucid.com)

DE	SUITABILITY DESCRIPTION
STUS	PURPOSE OF ISSUE

17 THACKERAY CL, UXBRIDGE  
UB8 3DW, UK

## JECT

---

E Location Plan

RUBEENA SHAHEEN BHATTI

WN BY A	CHECKED BY Ali	DATE 06/05/25
LE (@ A3) 250	PROJECT NUMBER AL25/17TC	
WING NUMBER AL25/17TC/01	REV	00