




0 50


Scale 1:1250 @ A3

© Crown Copyright and database rights 2023 OS 100047474




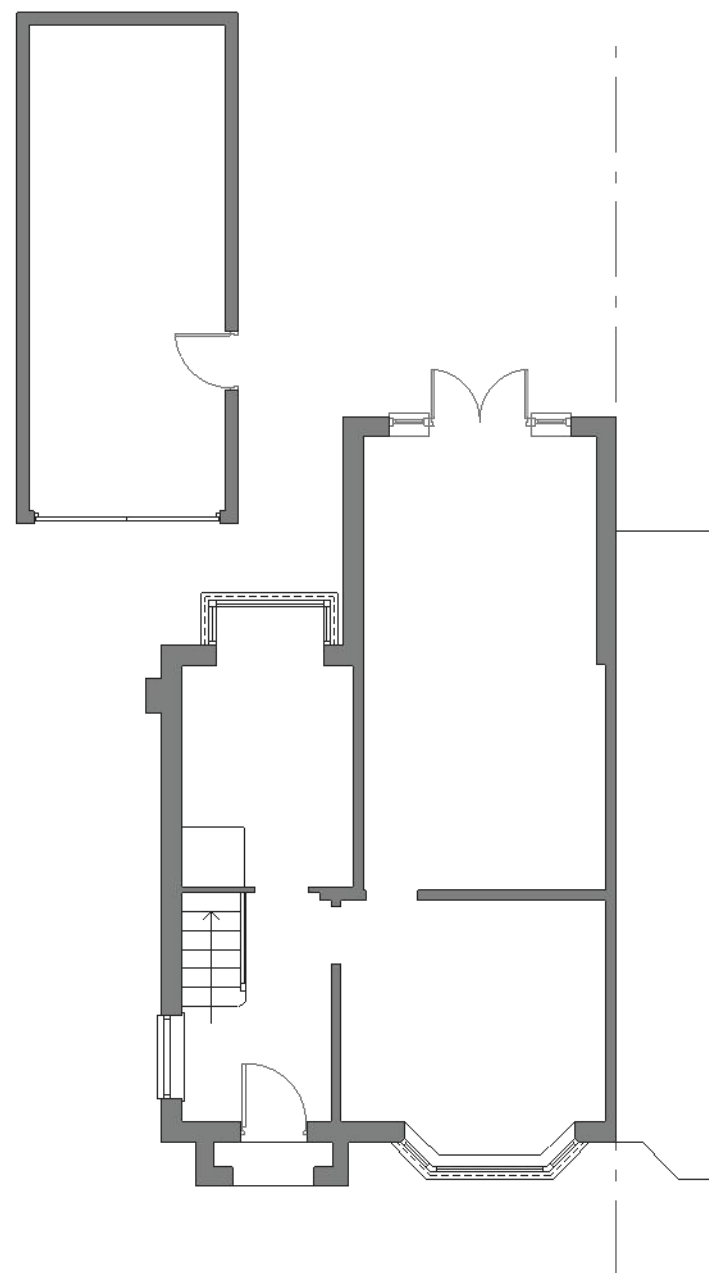

Existing Ground Floor Plan

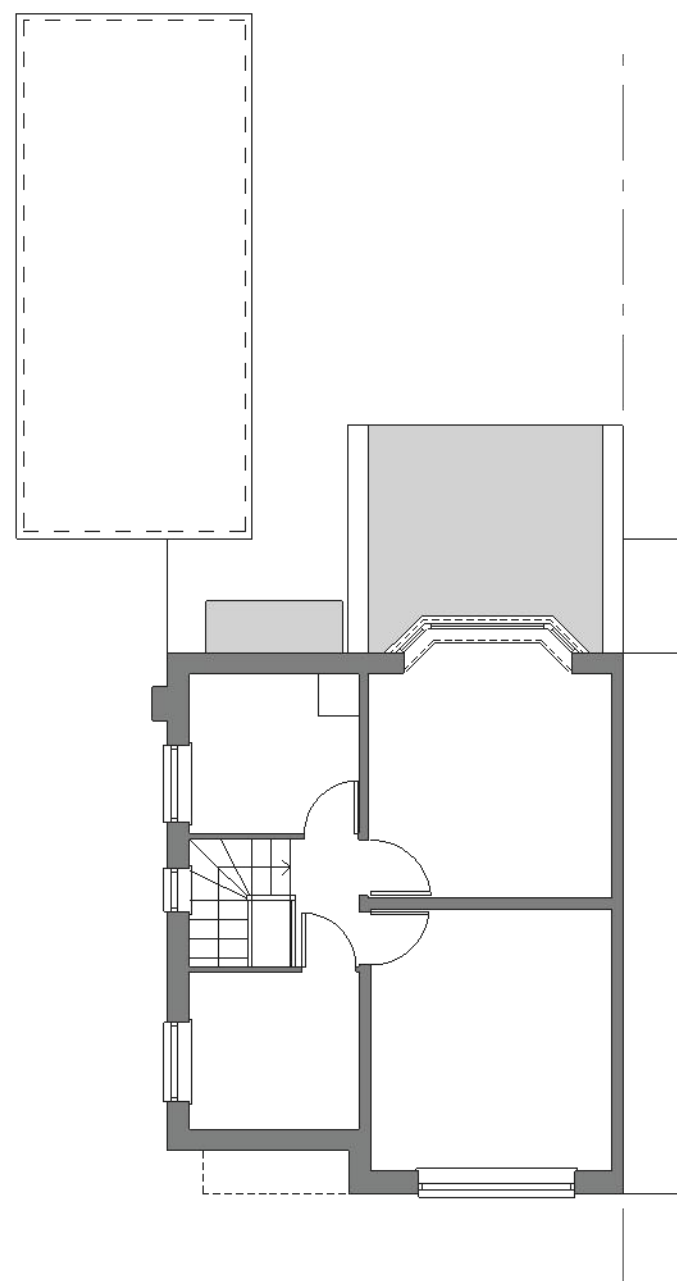


Existing First Floor Plan

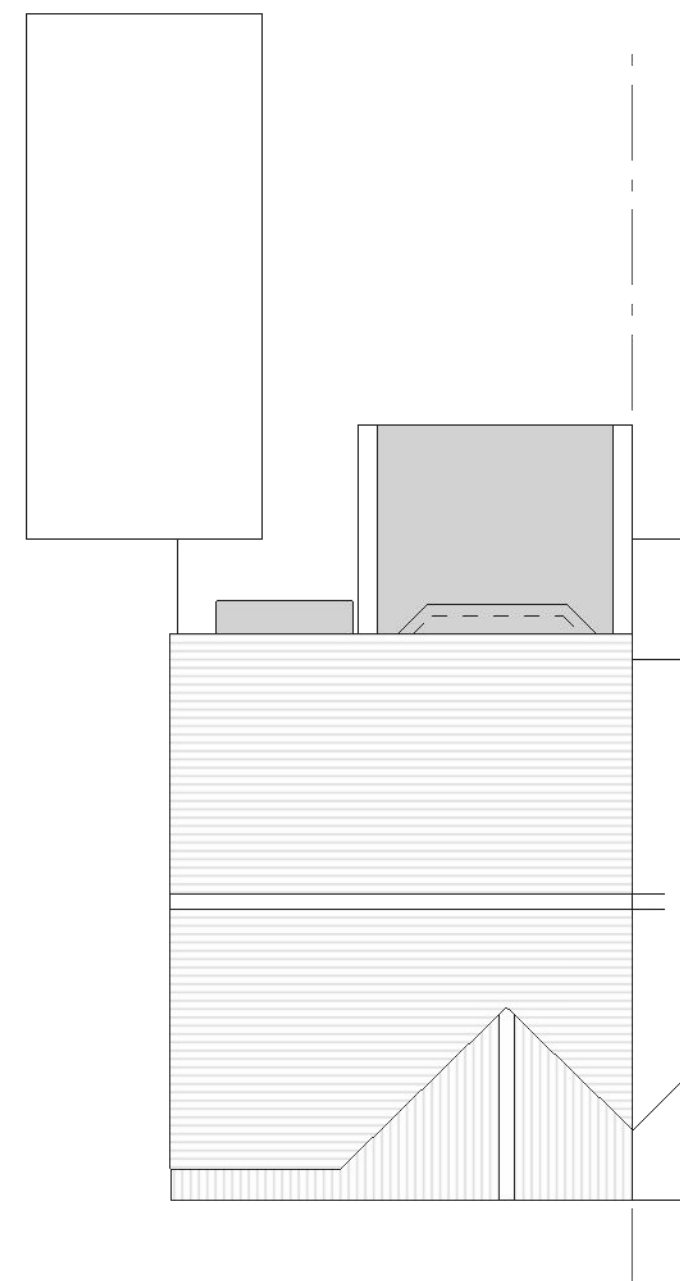


Existing Roof Plan



Existing Front Elevation

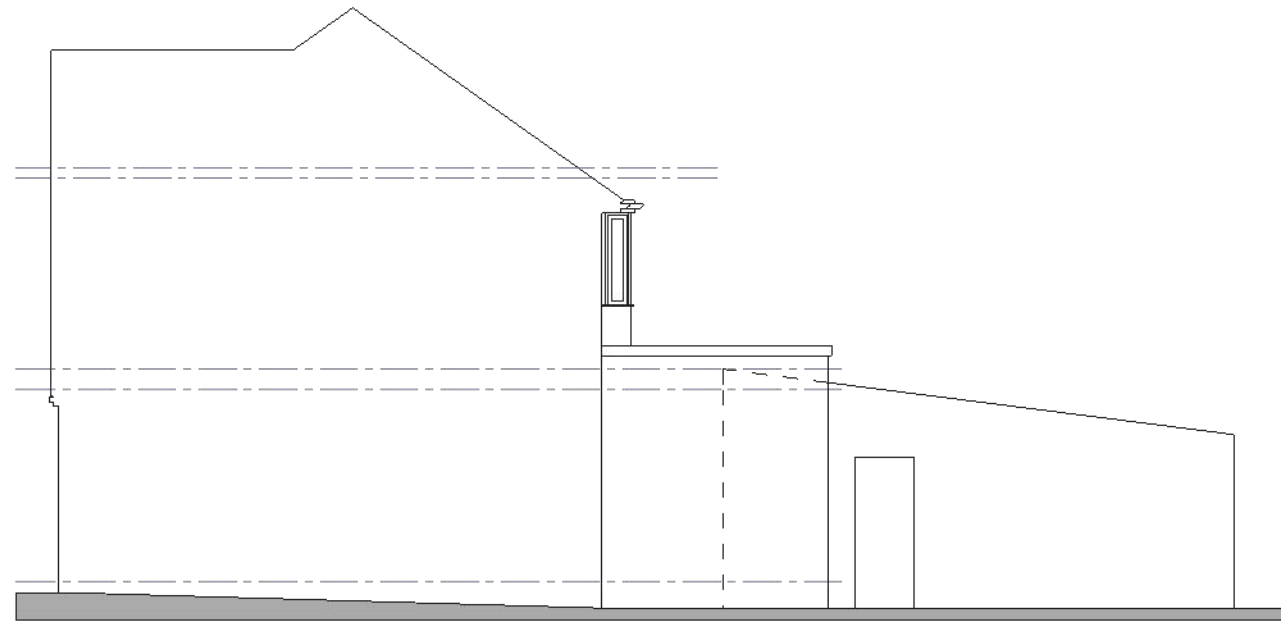


Existing Side Elevation

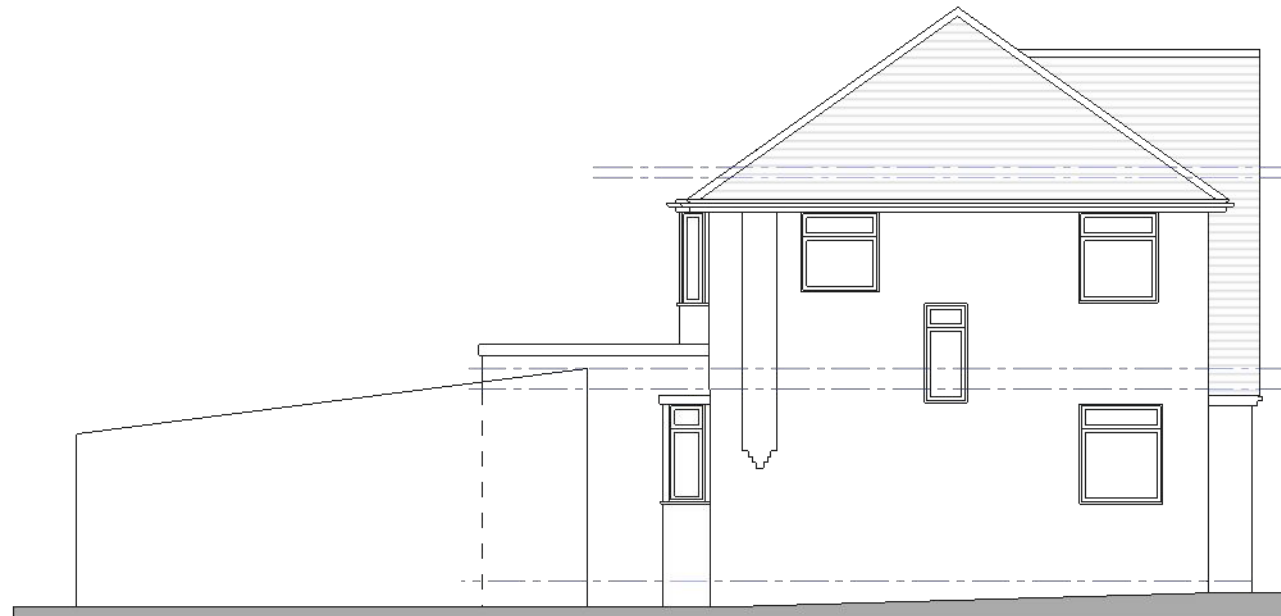


Existing Side Elevation




Existing Rear Elevation

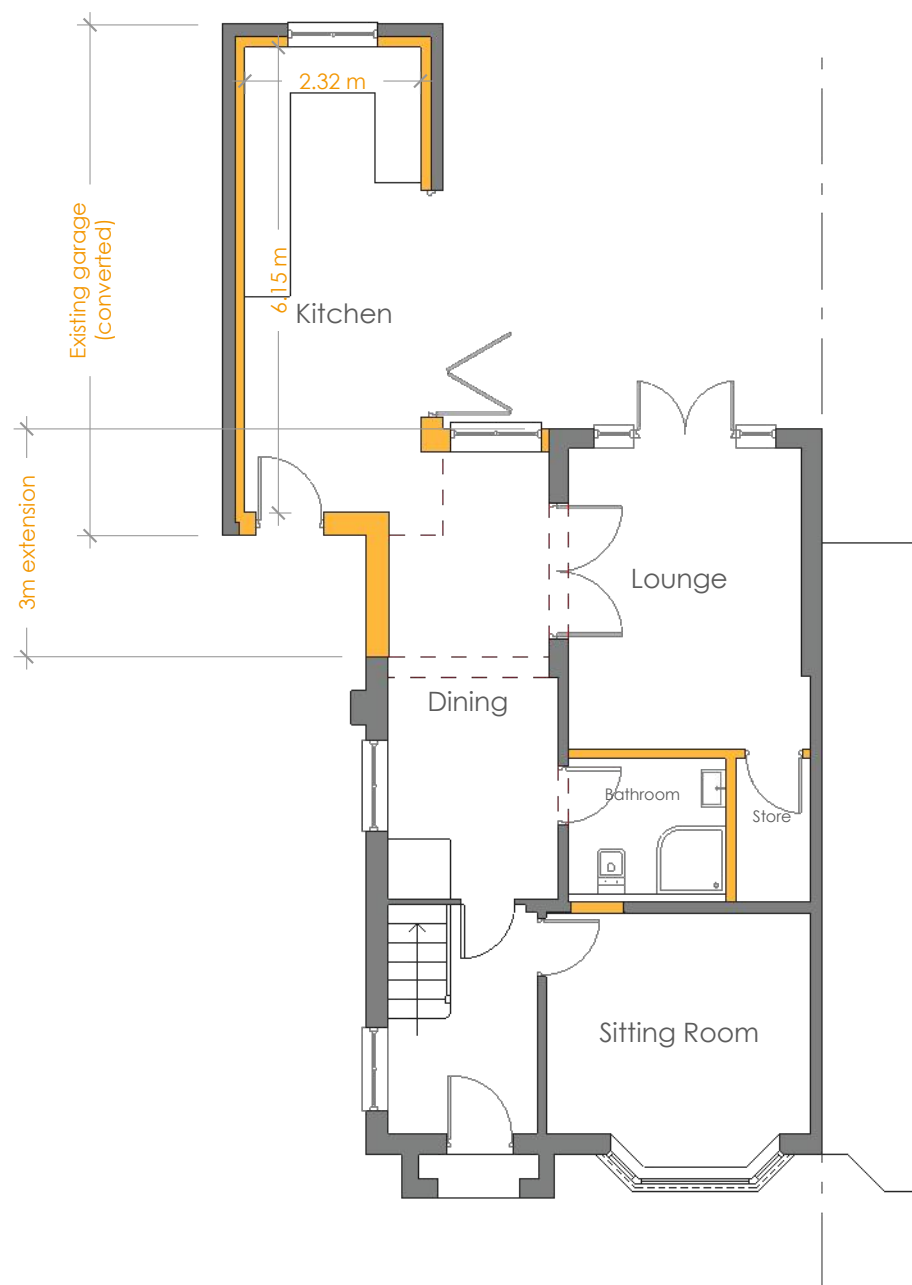

Proposed Ground Floor Plan

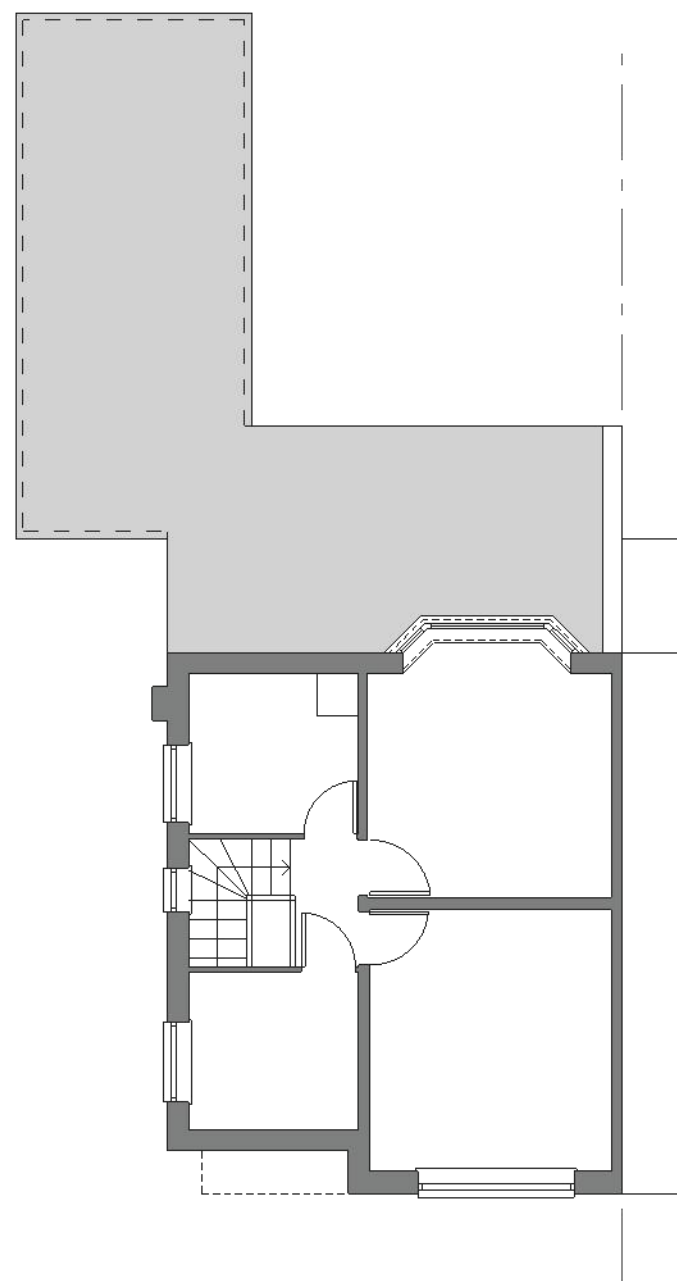


Proposed First Floor Plan

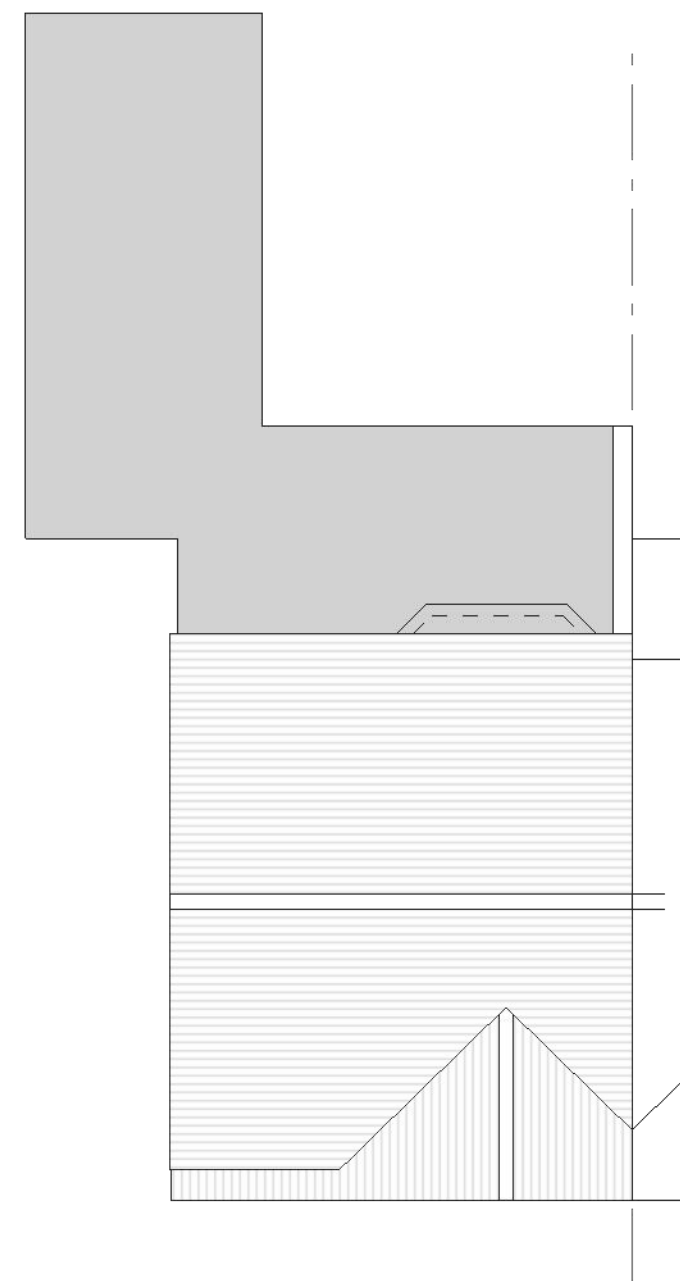


Proposed Roof Plan




Existing Front Elevation

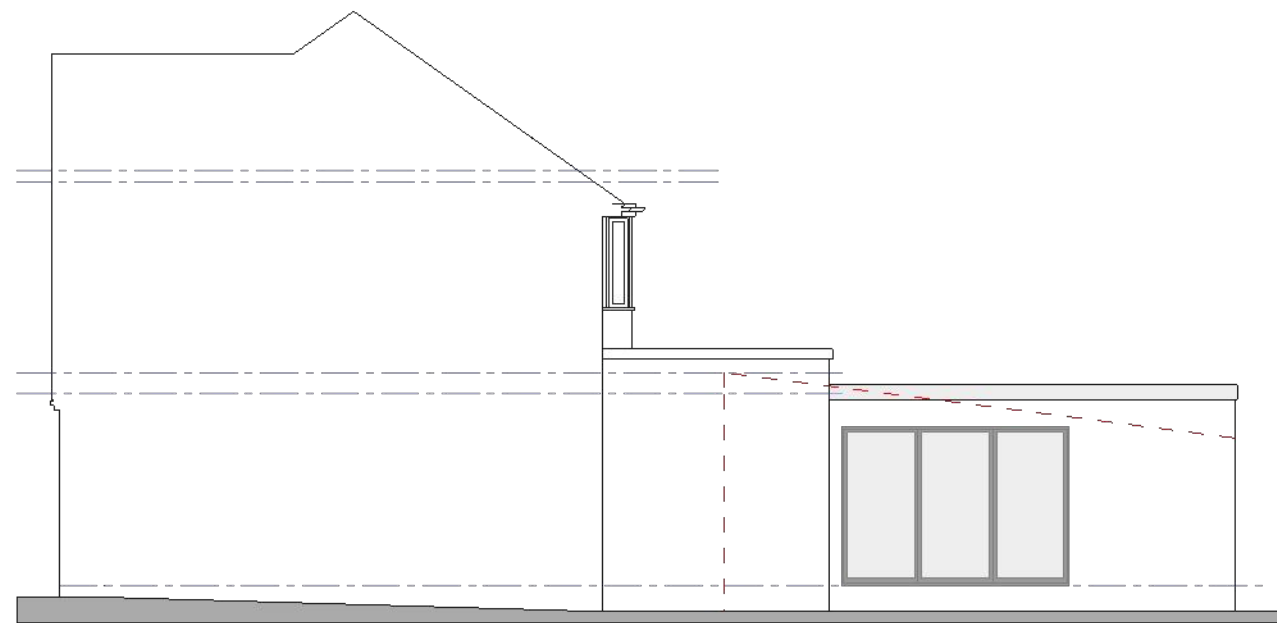

Existing Side Elevation

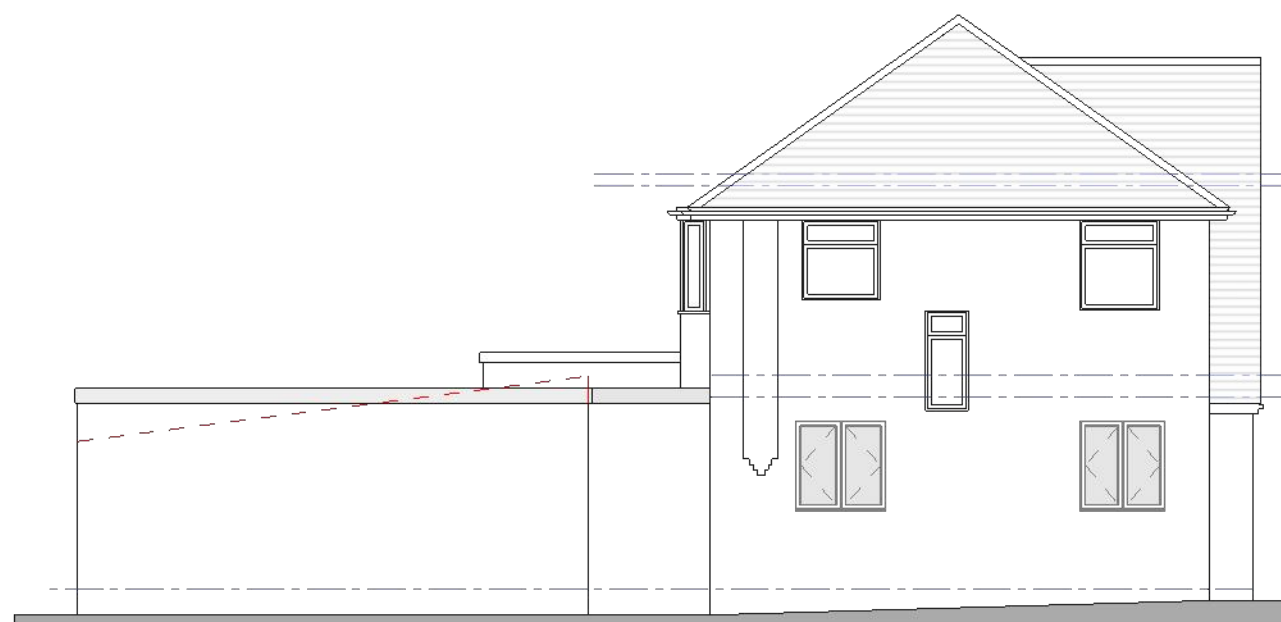

Existing Side Elevation

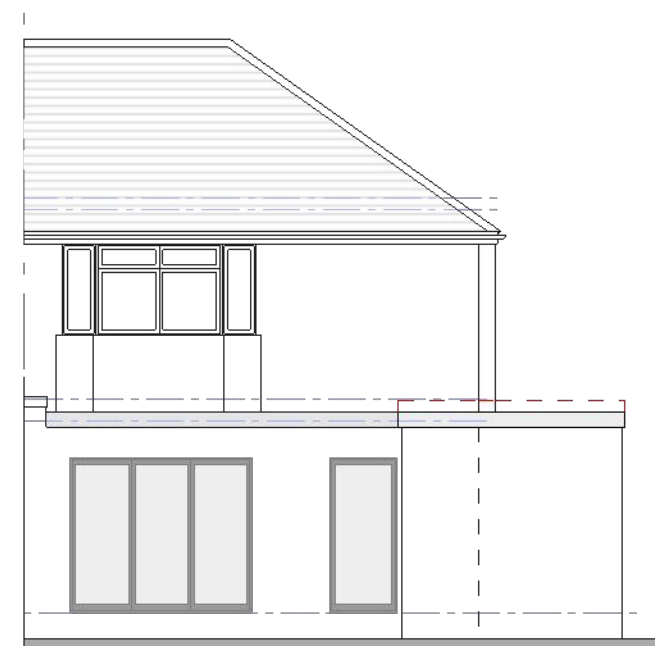

Existing Rear Elevation