

0 1m 2m 3m 4m 5m

N

Drawing title	Drawing Number
EXISTING GF PLAN	LIF-BEAT-XX-01-DR-A1001
09/07/24	James Potter
1:50 A1	A

This drawing has been produced for the client quoted below. It has been prepared solely for the purpose as agreed with the client. The copyright and other intellectual property rights in this drawing are owned by LIFTD Design Ltd, and may not be reproduced, shared, or used by any other person in any manner without prior written consent from LIFTD Design Ltd.


LIFTD
No. Revision/Issue Date

LIFTD Design LTD
5 Imperial Court
Laporte Way
Luton
United Kingdom
LU4 8FE

Email: Info@LIFTDdesign.com

Project Address

BEAT CYCLE STUDIO
130 FIELD END ROAD
PINNER
HA5 1RJ

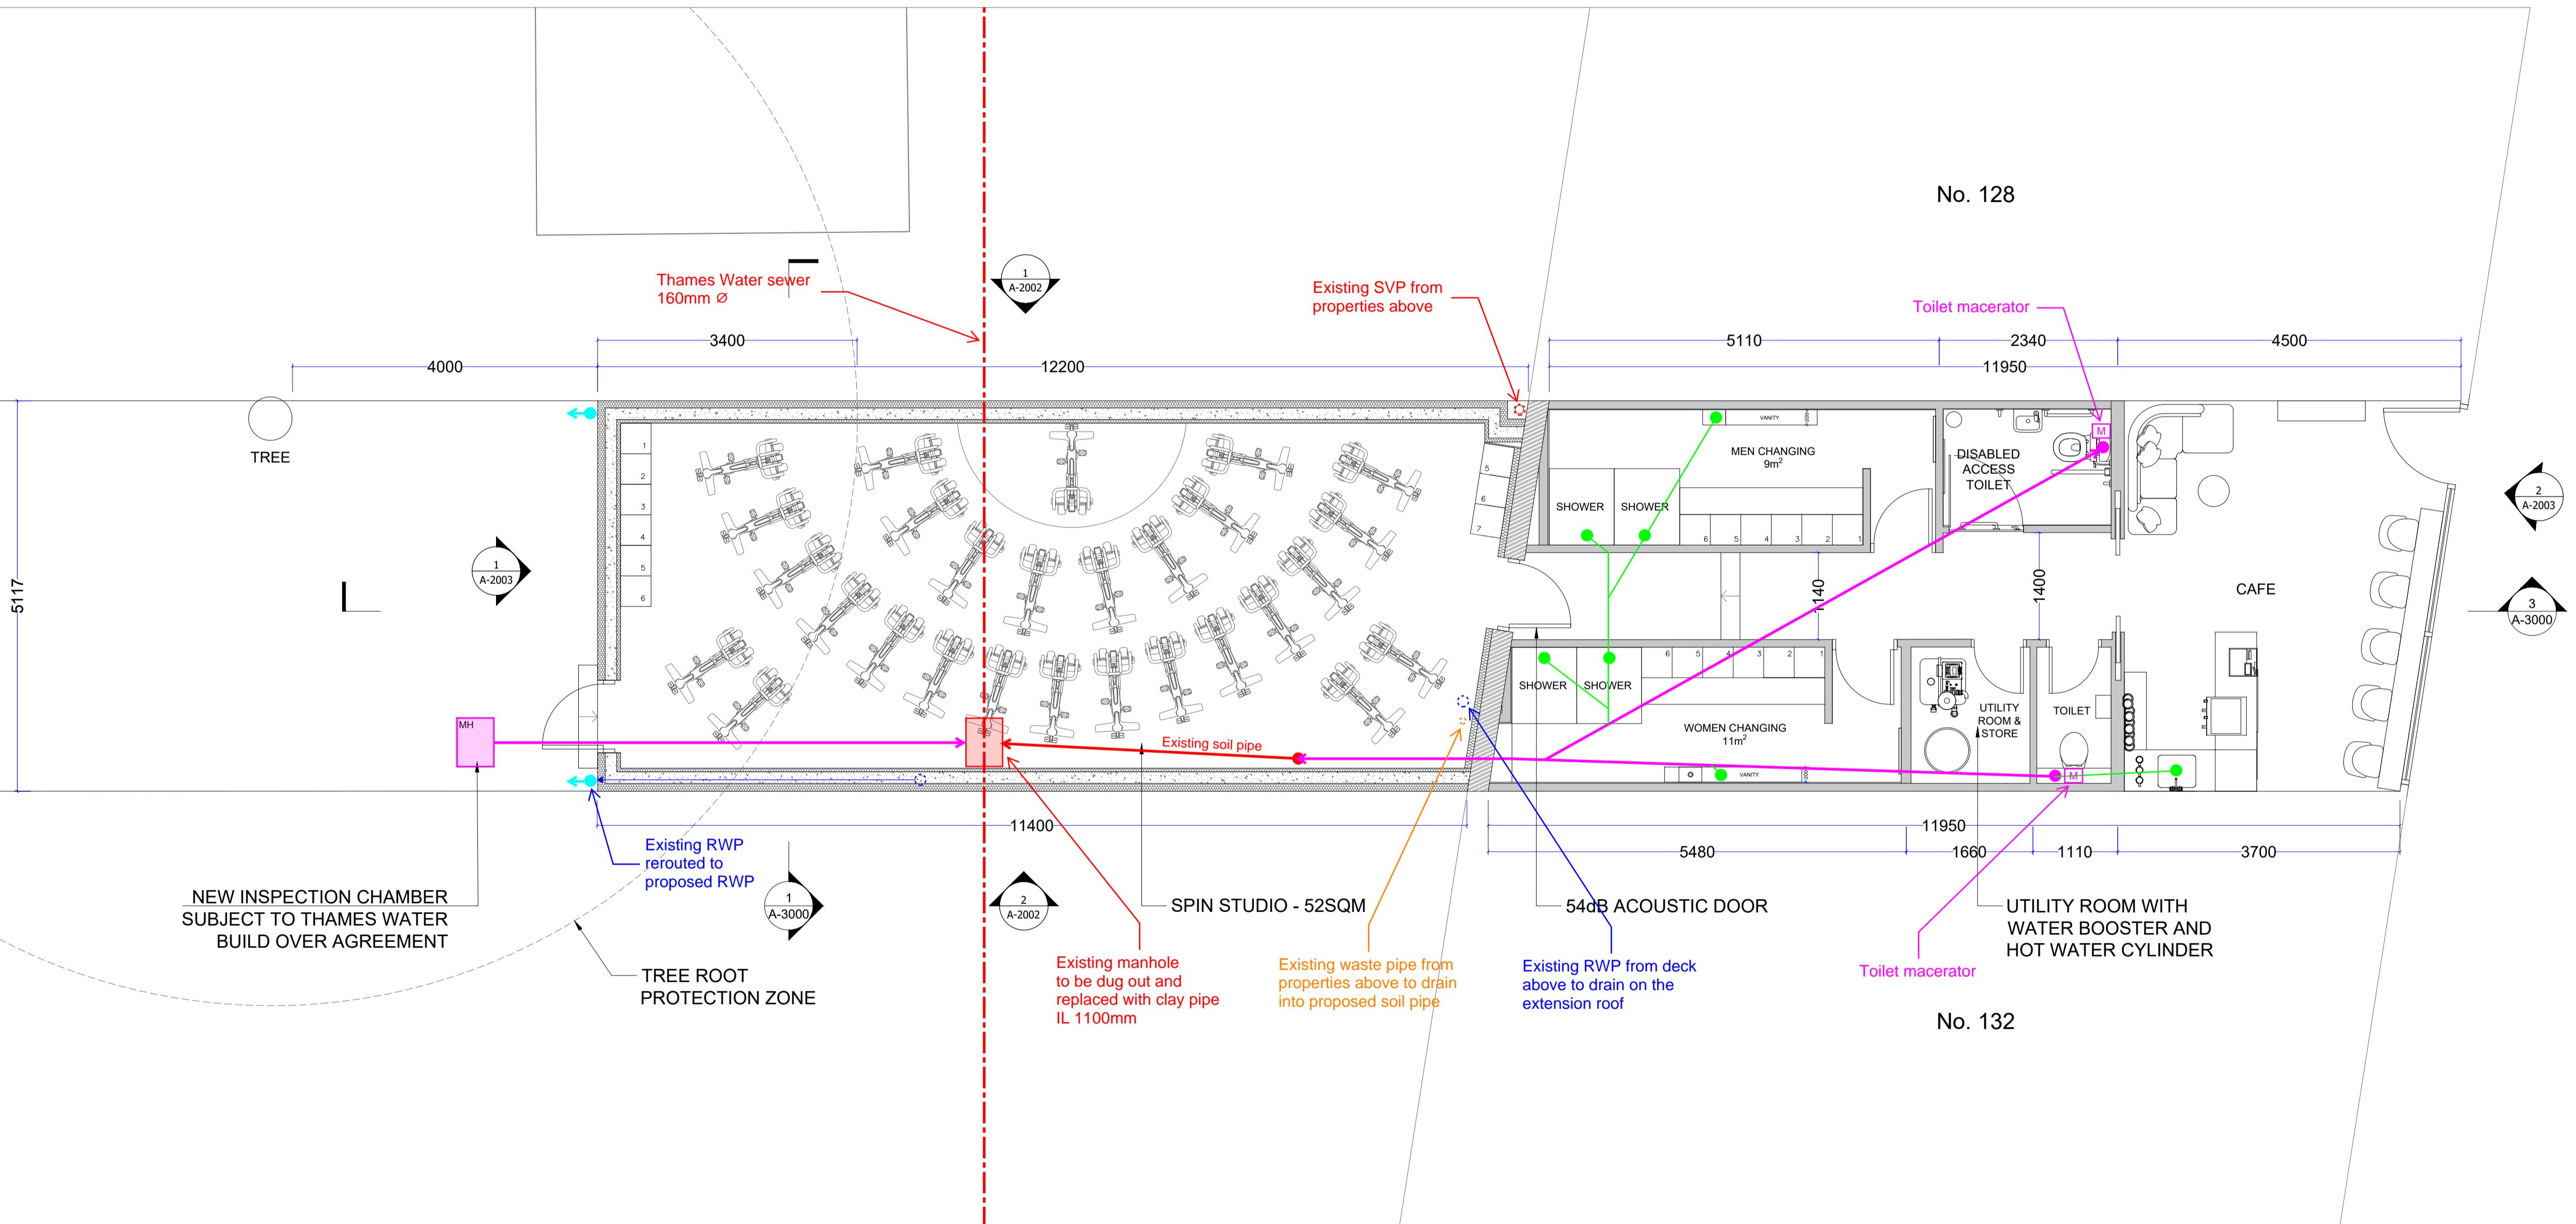

0 1m 2m 3m 4m 5m

N

Drawing title	Drawing Number
PROPOSED GF PLAN	LIF-BEAT-XX-01-DR-A1004
Date	03/12/24
Drawn By	James Potter
Scale	1:50 A1
Revision	G

This drawing has been produced for the client quoted below. It has been prepared solely for the purpose as agreed with the client. The copyright and other intellectual property rights in this drawing are owned by LIFTD Design Ltd, and may not be reproduced, shared, or used by any other person in any manner without prior written consent from LIFTD Design Ltd.

LIFTD.

No. Revision/Issue Date

LIFTD Design LTD
5 Imperial Court
Laporte Way
Luton
United Kingdom
LU4 8FE
Email: Info@LIFTDdesign.com

Project Address
BEAT CYCLE STUDIO
130 FIELD END ROAD
PINNER
HA5 1RJ