


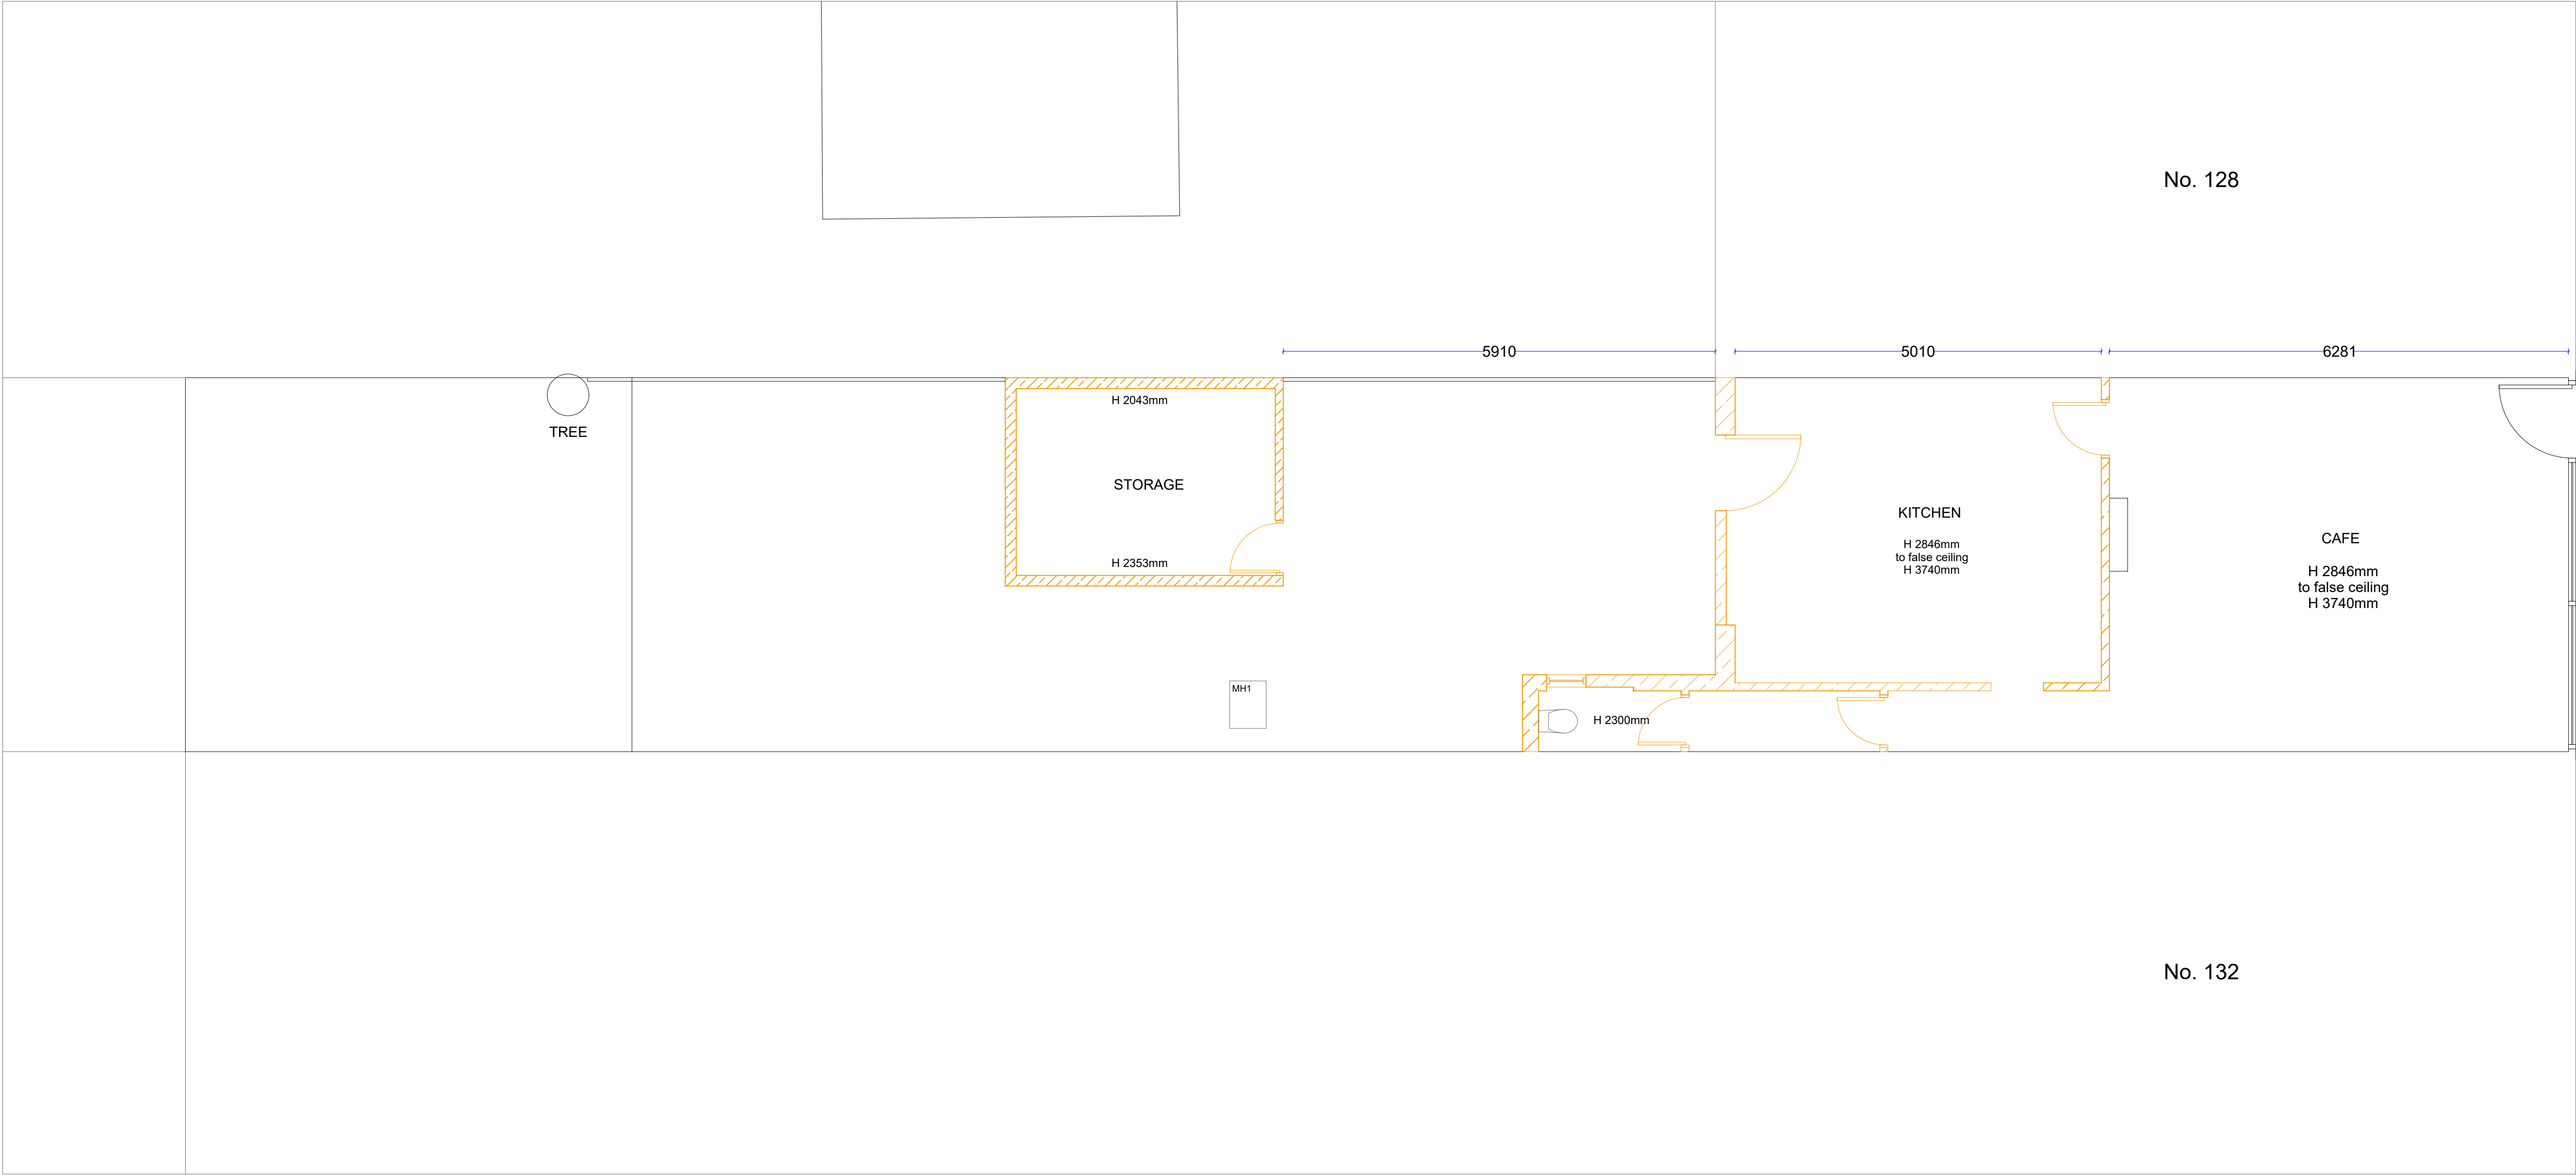

General Notes



No.	Revision/Issue	Date

LIFTD Design LTD
5 Imperial Court
Laporte Way
Luton
United Kingdom
LU4 8FE
Email: Info@LIFTDdesign.com

Project Address
BEAT CYCLE STUDIO
130 FIELD END ROAD
PINNER
HA5 1RJ

Drawing Title GF DEMOLITION PLAN	Drawing Number LIF-BEAT-XX-01-DR-A1003
Date 09/07/24	Drawn By James Potter
Scale 1:50 A1	Revision A

This drawing has been produced for the client quoted below. It has been prepared solely for the purpose as agreed with the client. The copyright and other intellectual property rights in this drawing are owned by LIFTD Design Ltd, and may not be reproduced, shared, or used by any other person in any manner without prior written consent from LIFTD Design Ltd.