


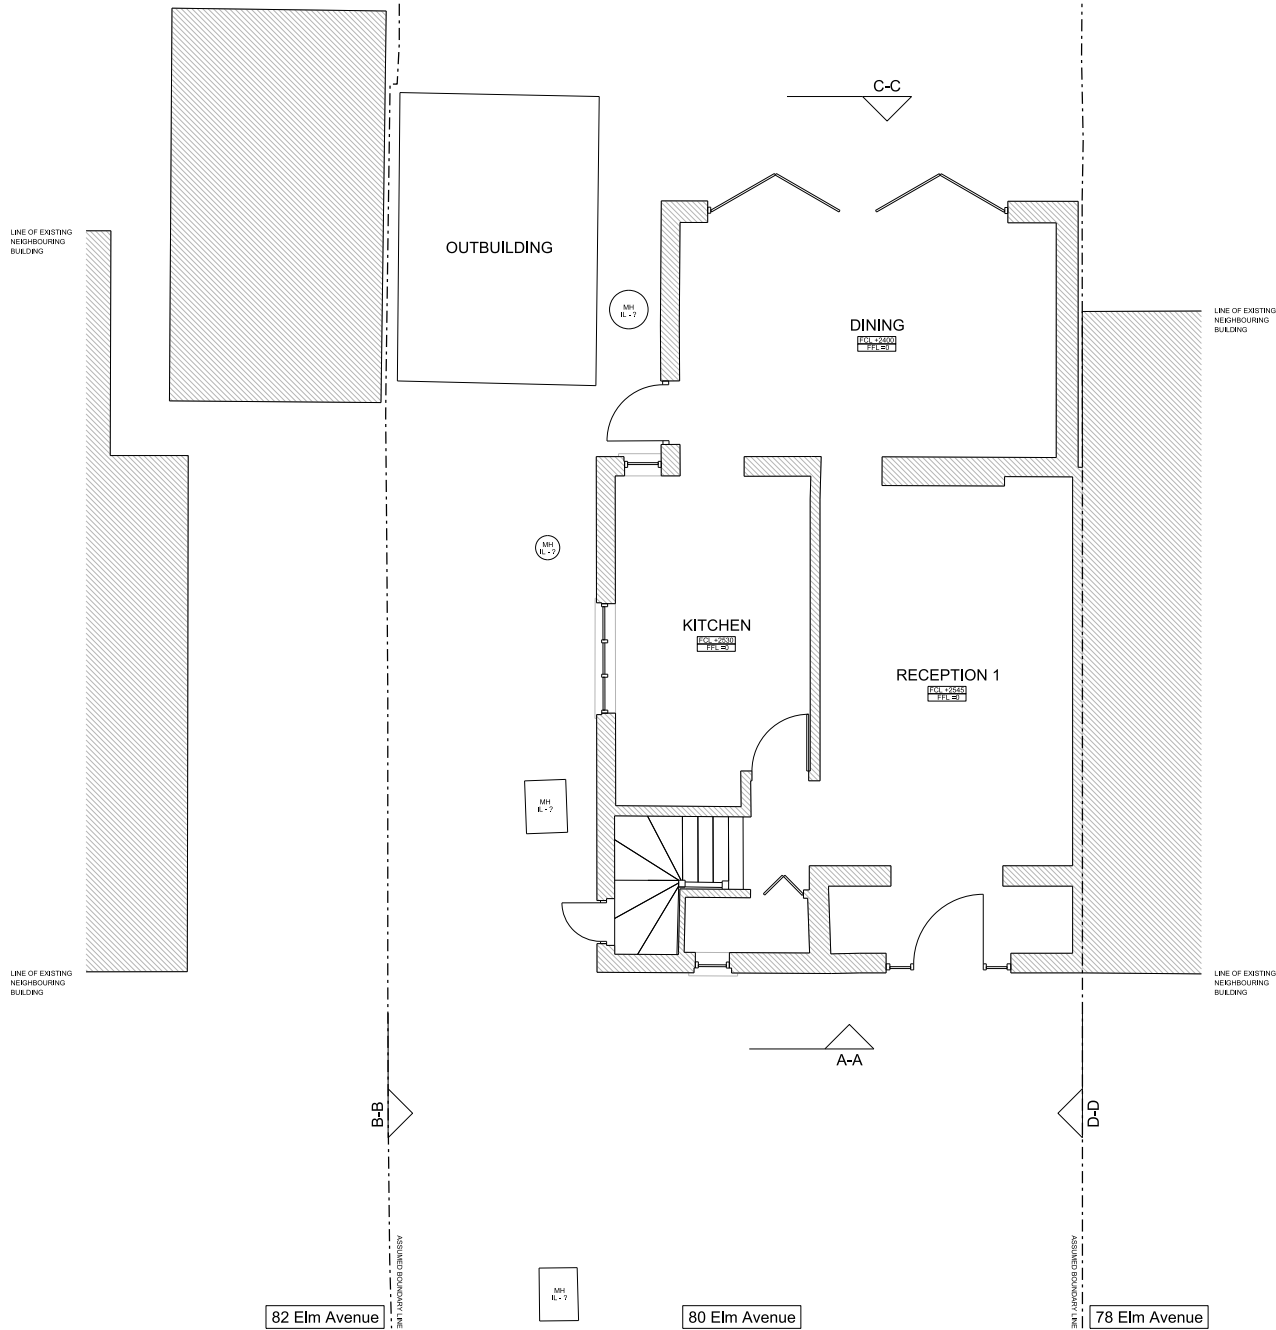

| Revision | Date |
|----------|------|
|          |      |

Notes:  
--- DENOTES NEIGHBOURING PROPERTY  
--- DENOTES EXISTING WALLS

THIS DRAWING AND THE INFORMATION CONTAINED THEREIN IS THE PROPERTY OF SH CONSULTING LTD AND MAY NOT BE REPRODUCED WITHOUT PERMISSION.  
ALL DIMENSIONS, LEVELS, SLOPES, PORTIONS AND LOCATIONS OF PARTS ARE INDICATED ON DRAWINGS ARE TO BE VERIFIED ON SITE PRIOR TO ENGAGING WORKS. ANY DISCREPANCIES MUST BE REPORTED TO THE DESIGN SURVEYOR ENGINEER OR RESPONSIBLE PERSONS IMMEDIATELY.

|                                                    |                                    |                      |                      |
|----------------------------------------------------|------------------------------------|----------------------|----------------------|
| Client<br><b>MR &amp; MRS PATEL</b>                |                                    |                      |                      |
| Project<br><b>80 ELM AVENUE, RUISLIP, HA4 8PB</b>  |                                    |                      |                      |
| Drawing title<br><b>EXISTING GROUND FLOOR PLAN</b> |                                    |                      |                      |
| Drawing No.<br><b>80EA-002</b>                     | Scale<br><b>1:50@A2 / 1:100@A4</b> | Revision<br><b>-</b> | Date<br><b>09.24</b> |