

78 Elm Avenue


80 Elm Avenue

82 Elm Avenue

ASSUMED BOUNDARY LINE

ASSUMED BOUNDARY LINE

ASSUMED BOUNDARY LINE

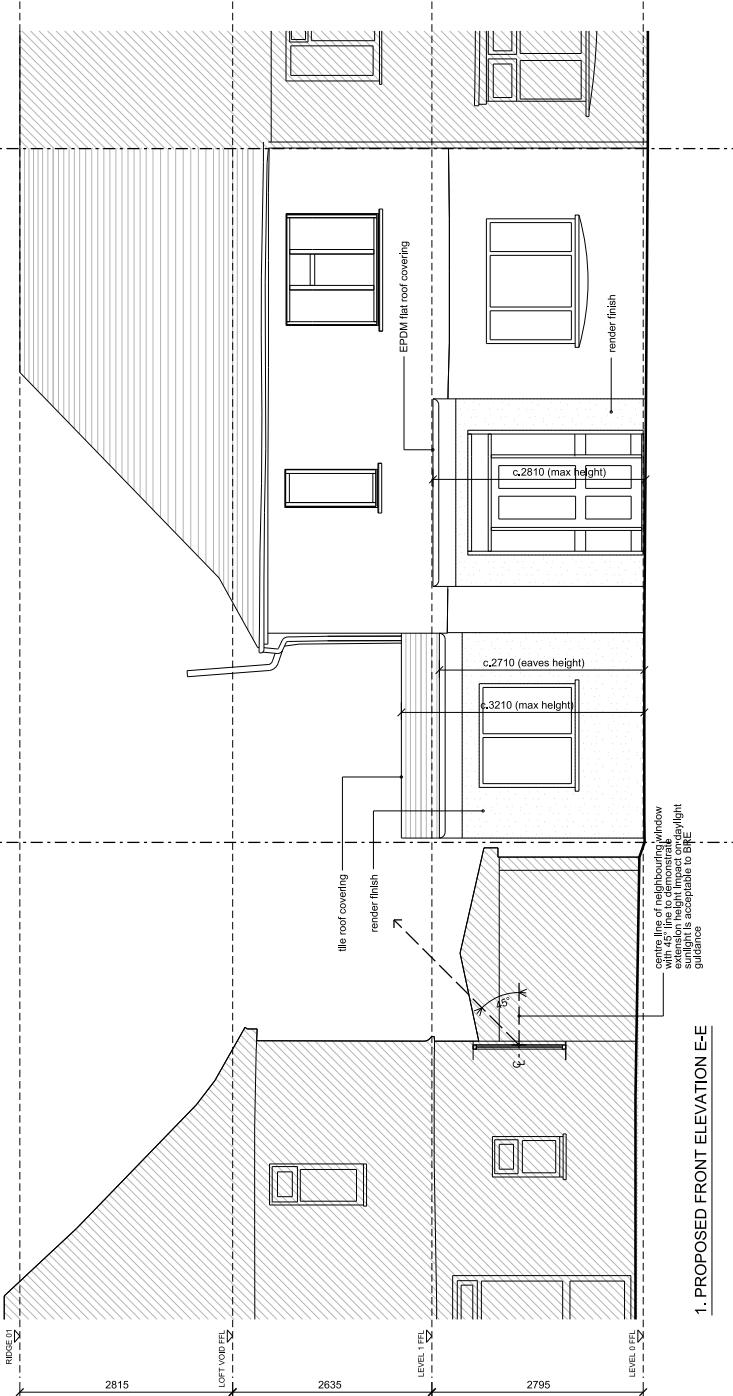

82 Elm Avenue


80 Elm Avenue

78 Elm Avenue


ASSUMED BOUNDARY LINE

ASSUMED BOUNDARY LINE

ASSUMED BOUNDARY LINE

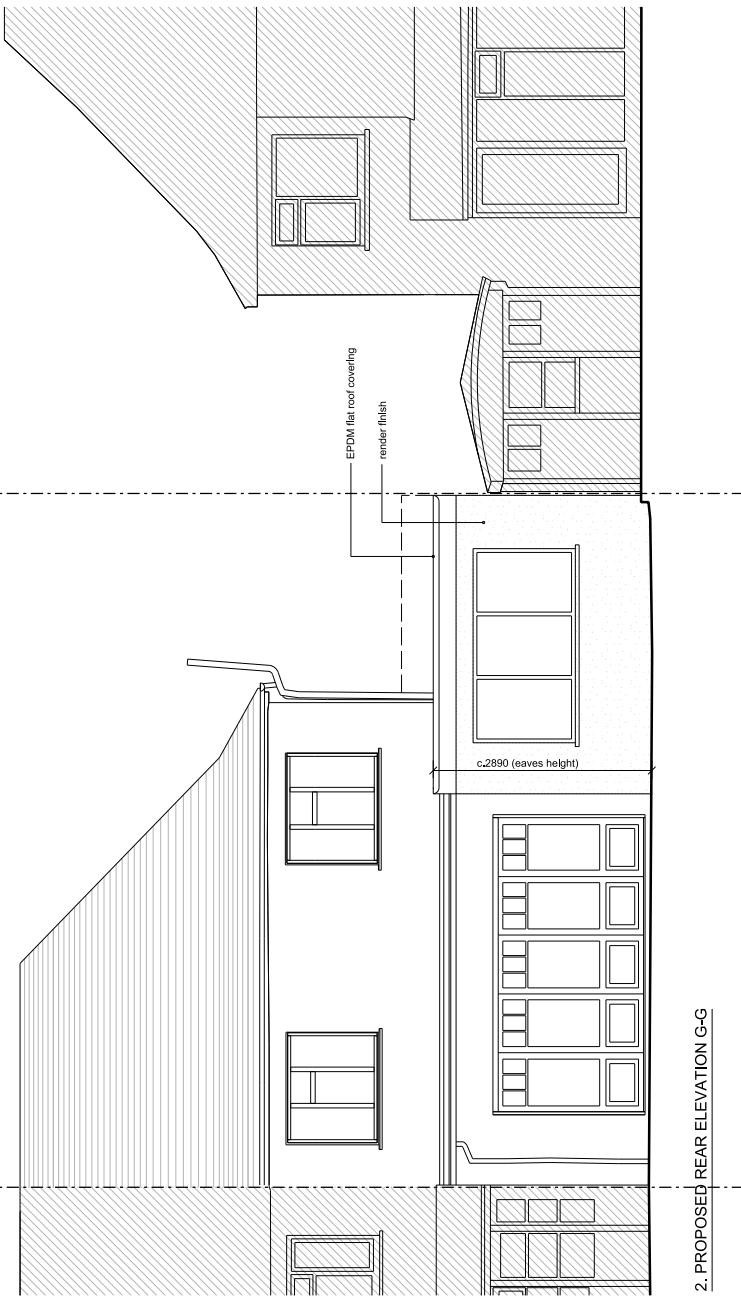

SCALE

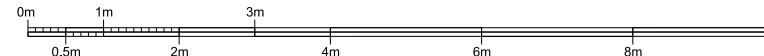

Revision

A

Date

19/12/24

Notes:

DRAWINGS AMENDED TO LOCAL AUTHORITY COMMENTS

THE DRAWING AND THE INFORMATION

CONTAINED THEREIN ARE THE PROPERTY

OF SP2 CONSULTING LTD AND MAY NOT

BE REPRODUCED WITHOUT PERMISSION.

ALL DIMENSIONS, LEVELS, SLOPES,

POSITIONS AND OTHER

PARTICULARS AS INDICATED ON

DRAWINGS ARE APPROXIMATE AND

PRIOR TO ENGAGING WORKS, ANY

DESIGNER, SURVEYOR, ENGINEER

OR RELEVANT PERSONS

ARE ADVISED

Client

MR & MRS PATEL

Project

80 ELM AVENUE, RUISLIP, HA4 8PB

Drawing Ref:

PROPOSED ELEVATIONS (E-E / G-G)

Drawing no.

80EA-105

Scale

1:50@A2 / 1:100@A4

Revision

A

Date

10.24