

DO NOT SCALE DRAWINGS. THE CONTRACTOR IS RESPONSIBLE FOR CHECKING DIMENSIONS & ANY DISCREPANCY IS TO BE REFERRED TO THE ARCHITECT.

PLANNING
PRINT IN COLOUR

- Key
- Thermally upgraded wall
 - Wall with no upgrade
 - Door retained with 30min fire rating upgrade
 - Door retained and repaired
 - New door
 - New pipework above ceiling
 - New pipework within thermal cavity
 - New pipework at high level


P1	Scale changed and notes added	May 2021
P	Planning	May 2021
REV.	AMENDMENT	DATE




177 KENDAL
STDENHAM • LONDON • SE26 4QH
TEL 020 8659 3230 • FAX 020 8659 3146
EMAIL: lp@thomastford.co.uk

**THOMAS
FORD
& PARTNERS**
CHARTERED
ARCHITECTS
SURVEYORS


PROJECT HILLINGDON GRANFORD PARK STABLES BUILDING ALTERATIONS			
TITLE GROUND FLOOR & FIRST FLOOR AS PROPOSED			
DRAWN CK	DATE MAY 19	SCALE 1:50 (A1) 1:100 (A3)	CHECKED REV P1

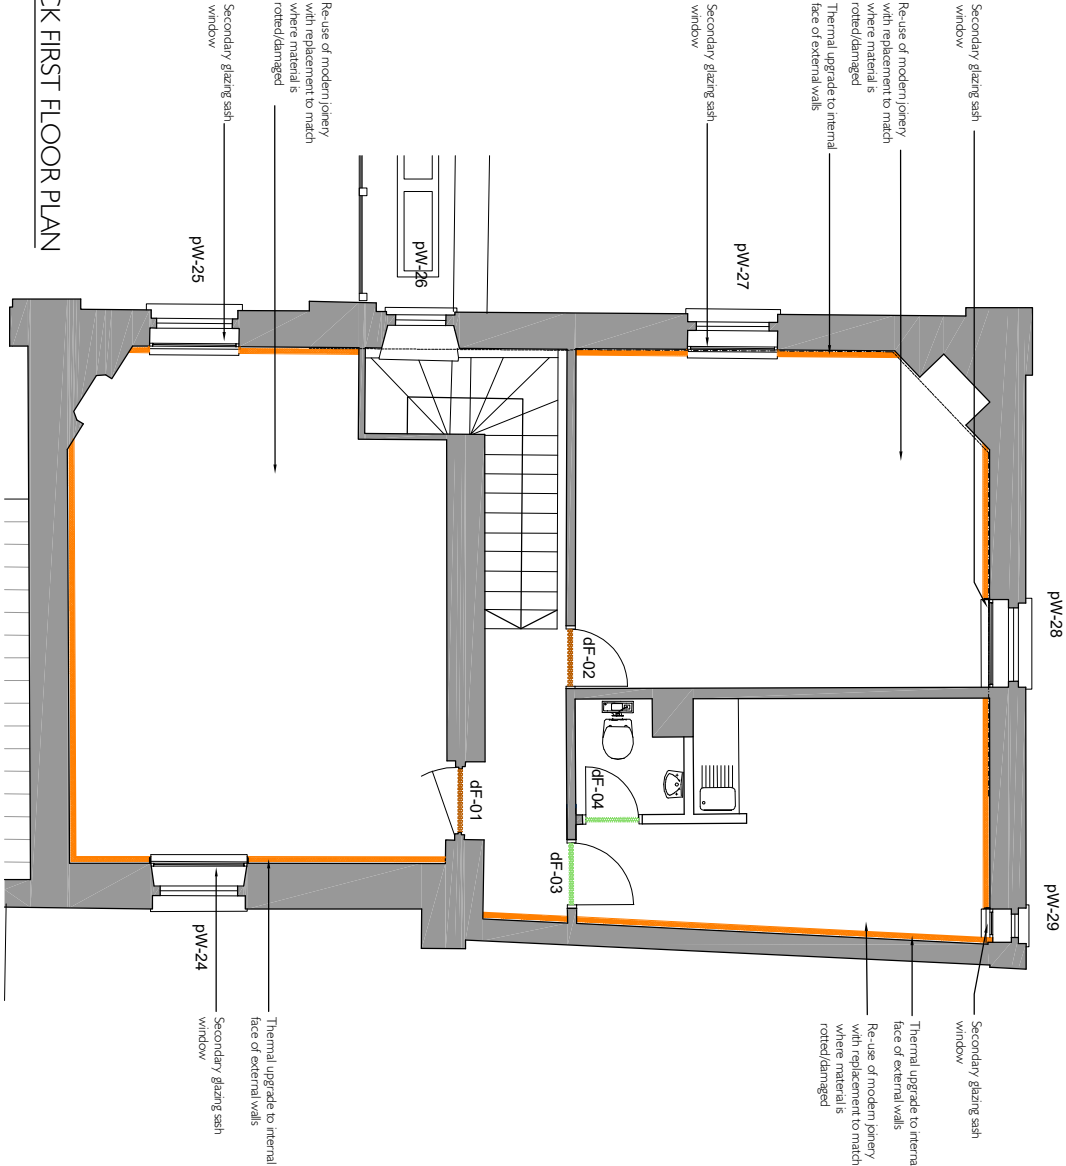


B EAST STABLE BLOCK FIRST FLOOR PLAN
500 AS PROPOSED

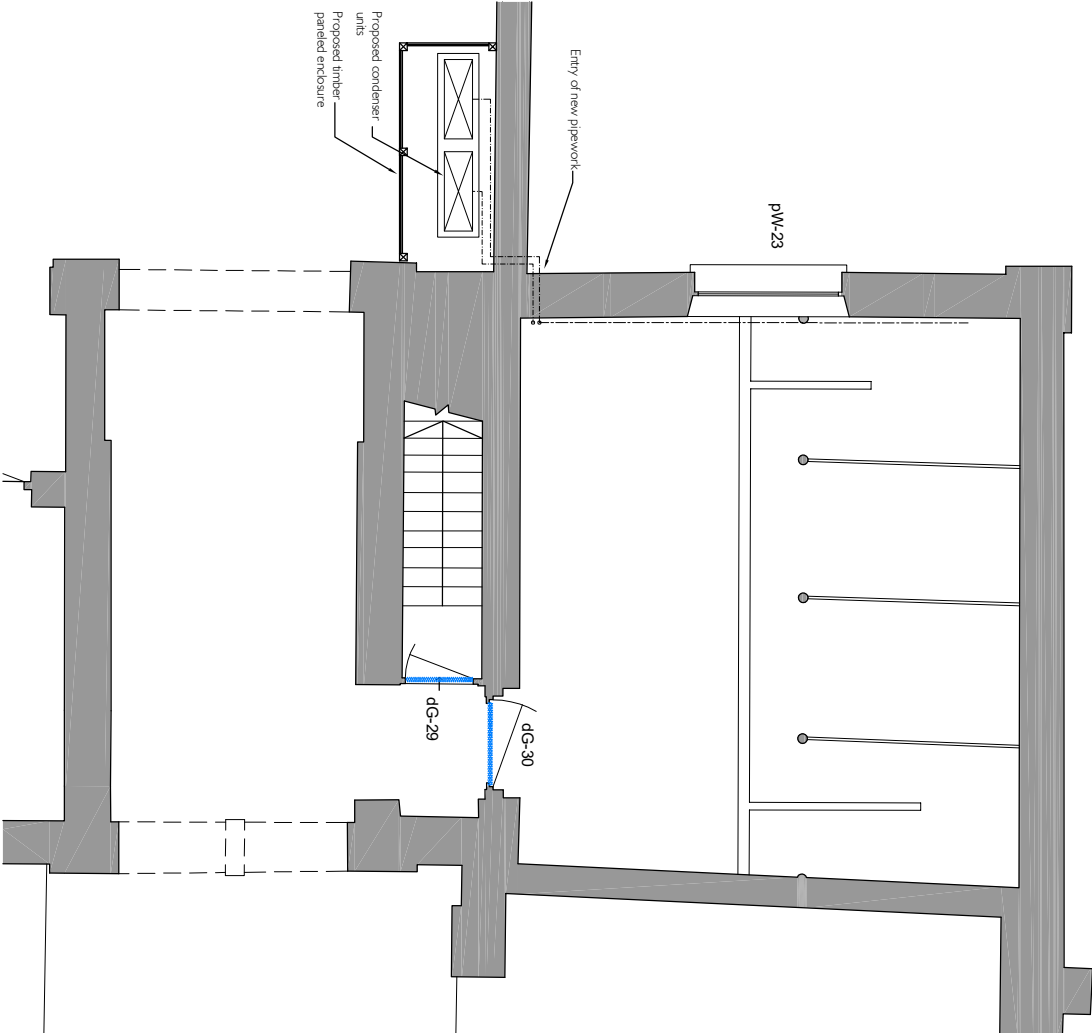

A EAST STABLE BLOCK GROUND FLOOR PLAN
500 AS PROPOSED

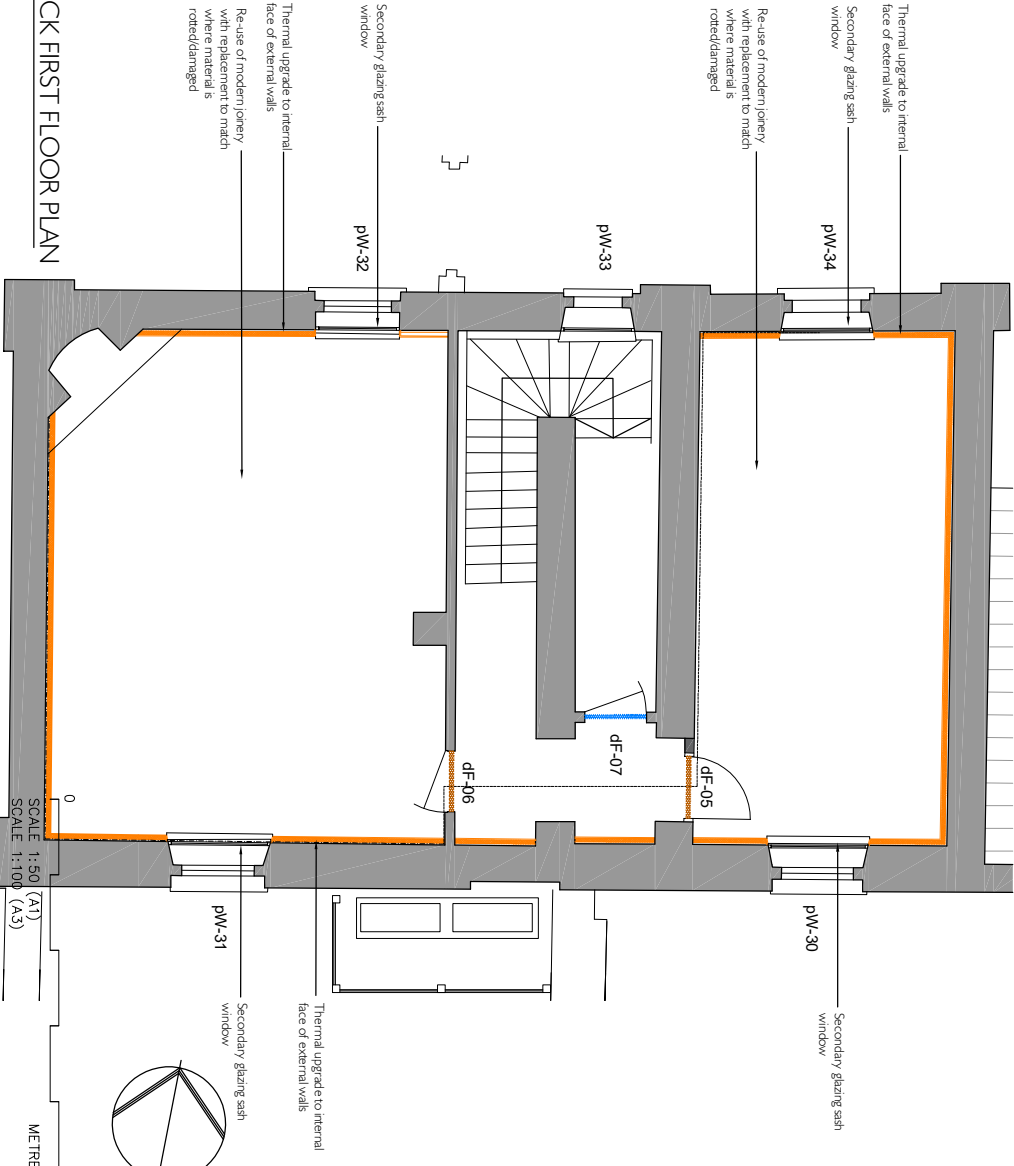

B WEST STABLE BLOCK FIRST FLOOR PLAN
500 AS PROPOSED

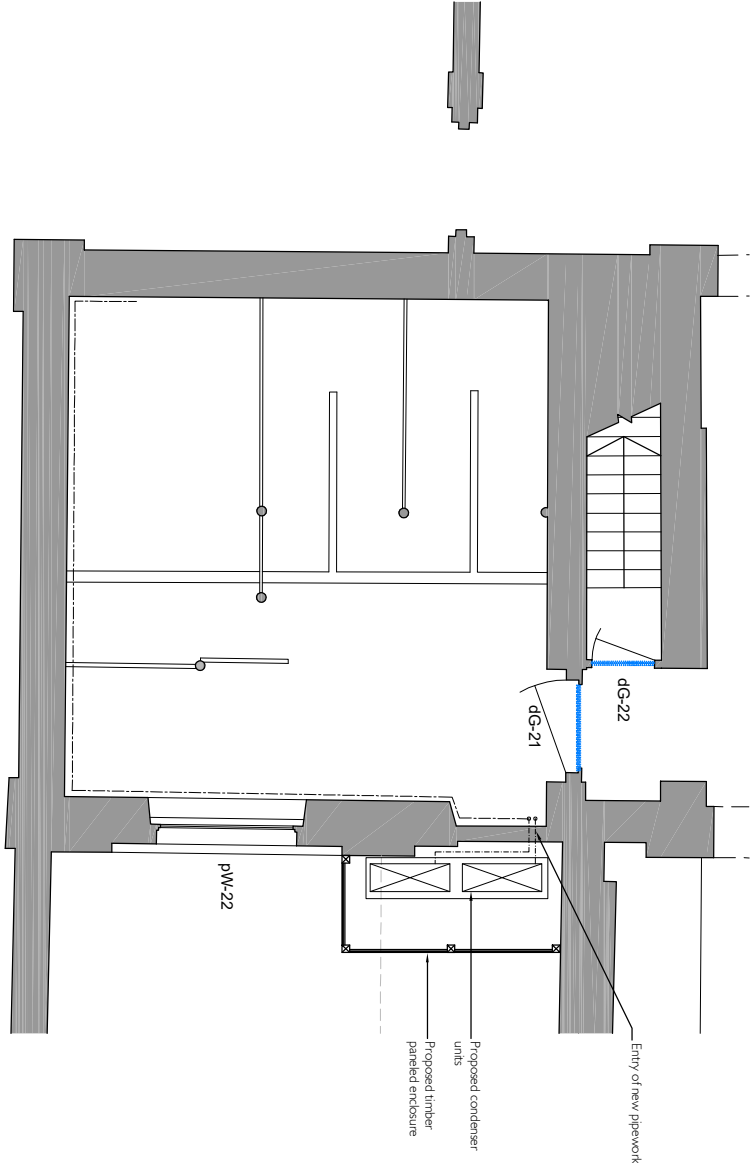

A WEST STABLE BLOCK GROUND FLOOR PLAN
500 AS PROPOSED