


NOTES

- ALL DIMENSIONS ARE IN MILLIMETRES.
- THIS DRAWING IS TO BE READ IN CONJUNCTION WITH ALL STRUCTURAL ENGINEERS DRAWINGS, SPECIFICATIONS AND SCHEDULES, AND ANY OTHER CONSULTANT'S DOCUMENTATION AND REPORTS
- ANY DISCREPANCIES OR INCONSISTENCIES IN THE INFORMATION SHOULD BE REPORTED DIRECT TO THE ARCHITECT FOR CLARIFICATION AND CONFIRMATION OF INSTRUCTION.
- DO NOT SCALE FROM THIS DRAWING (DRAWINGS MAY BE SCALED FOR LOCAL AUTHORITY AND PLANNING PURPOSES ONLY - ALL DIMENSIONS TO BE CHECKED ON SITE).

BREAKSPEAR ROAD NORTH

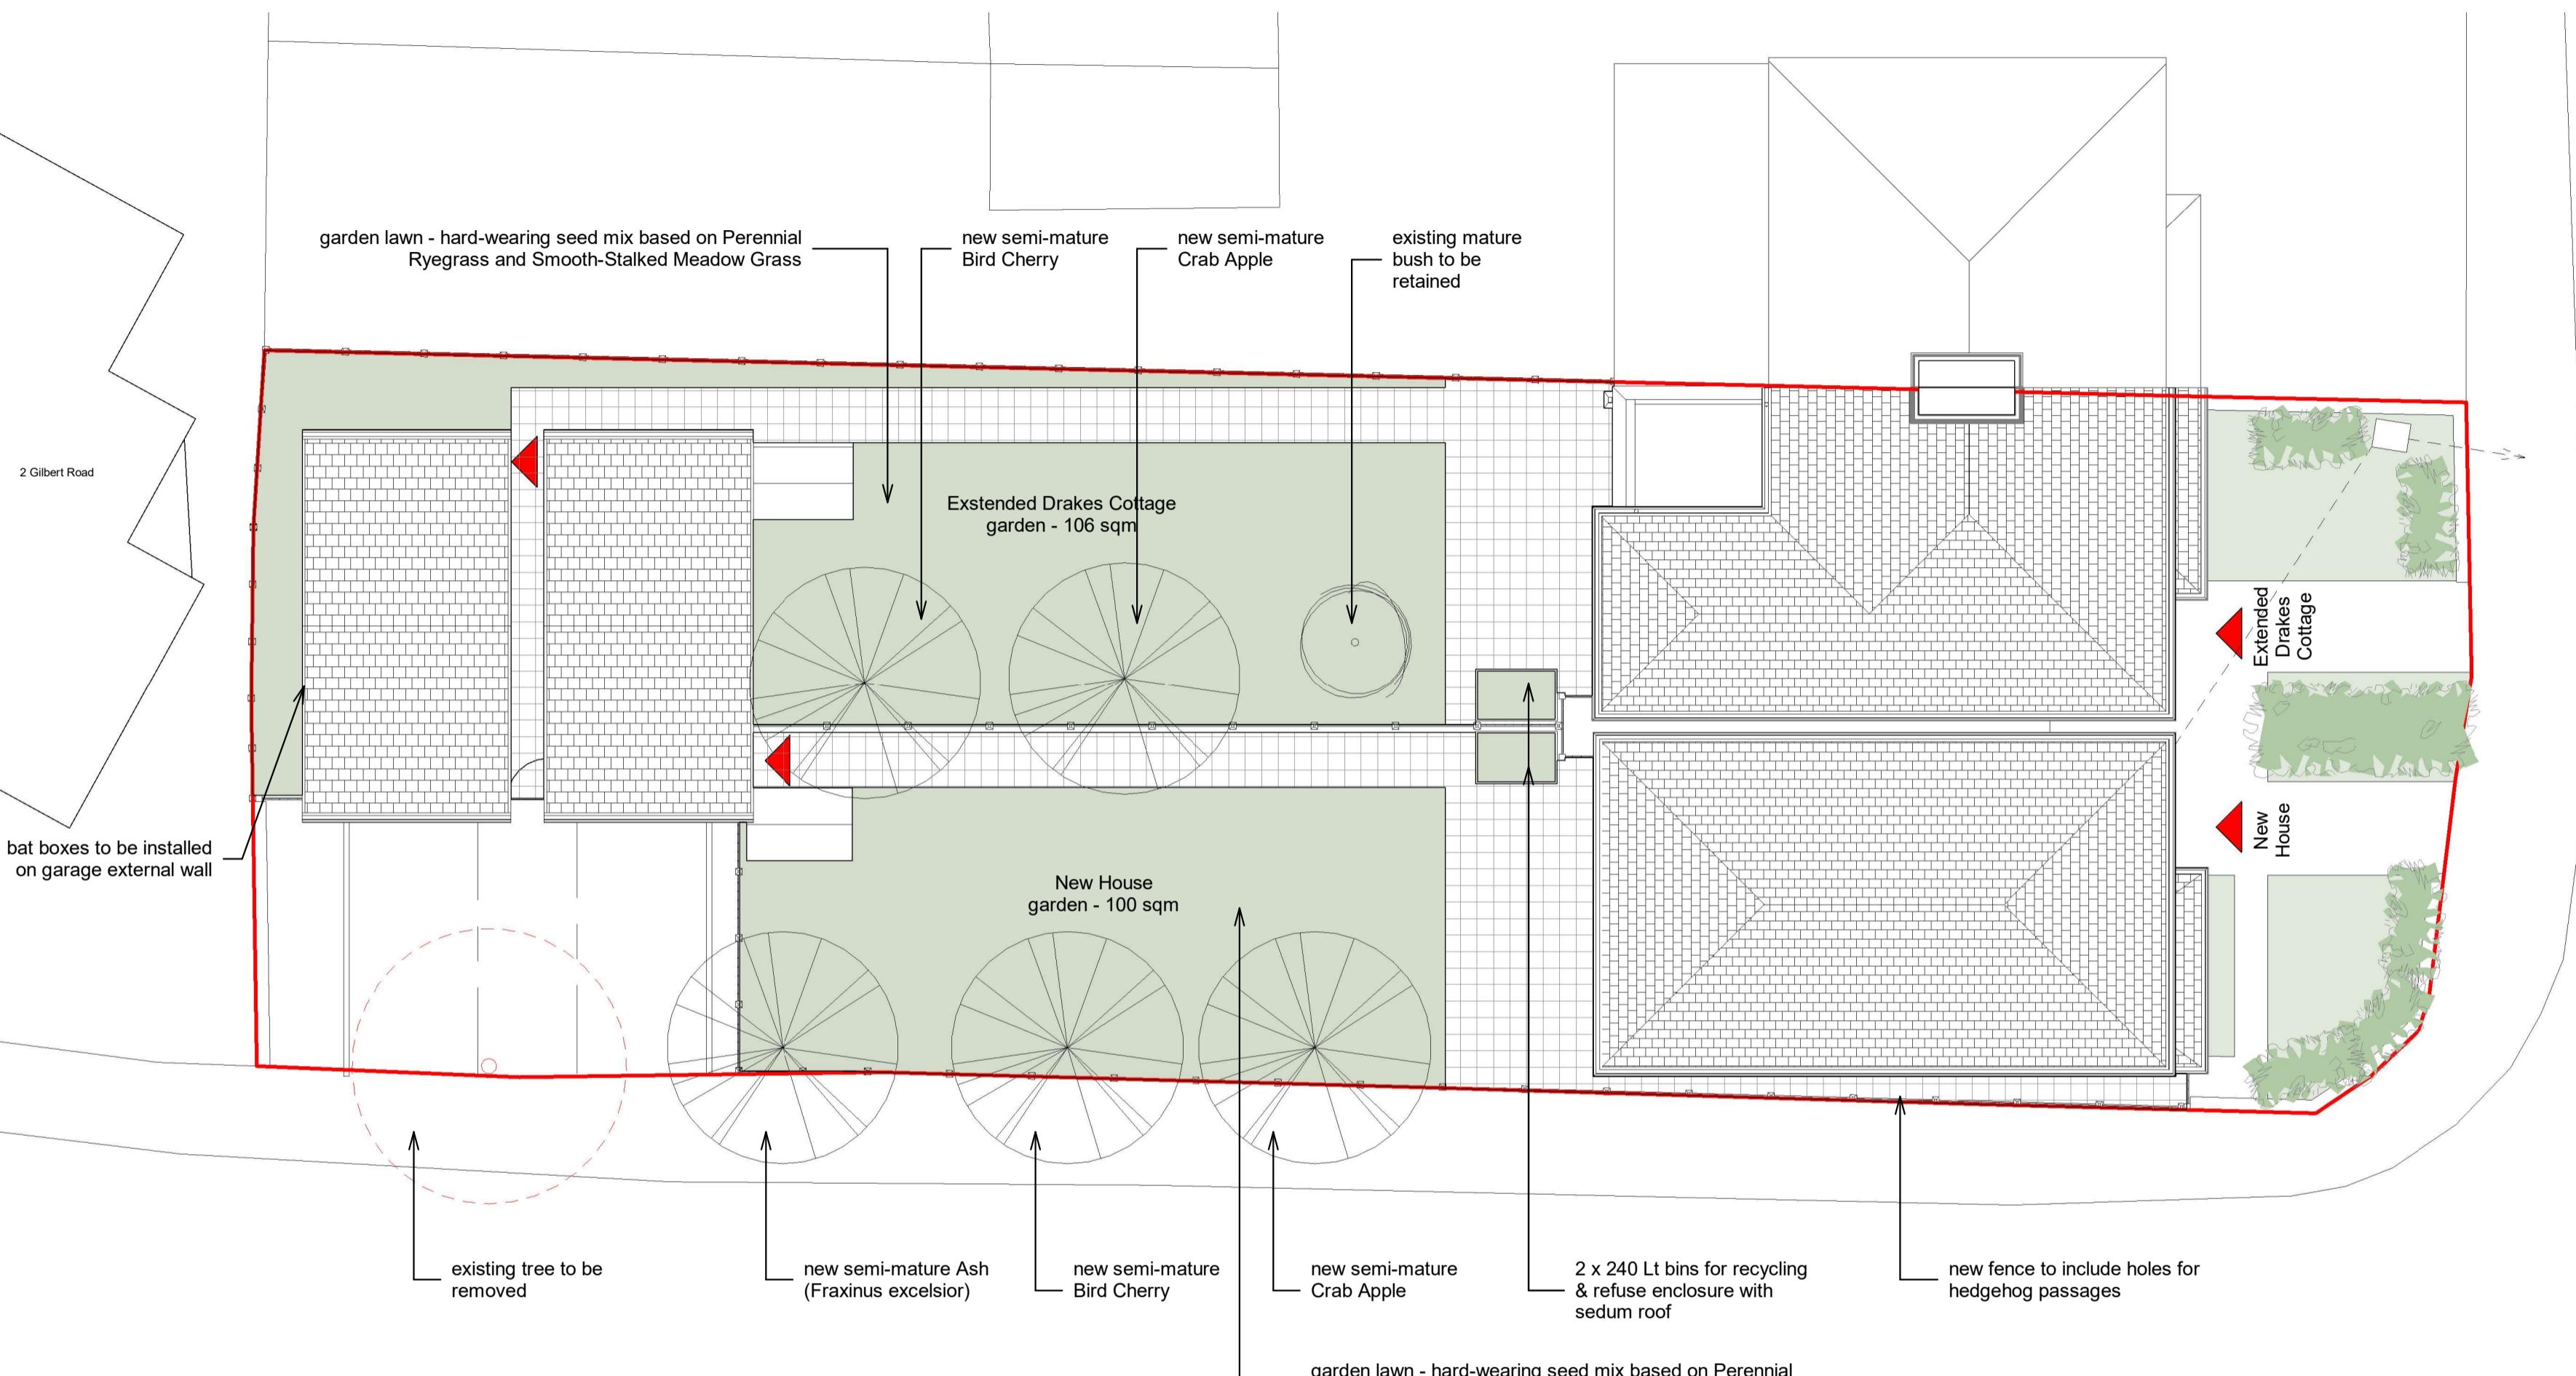

Rev Description Date

Barralis Ltd

barralis ltd@gmail.com 07981958752

client: Mr & Mrs Rob Owen



project: Drakes Cottage, Harefield, UB9 6ND

drawing: landscape plan

date: 21/01/2025

scale: 1 : 100

planning

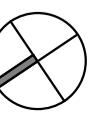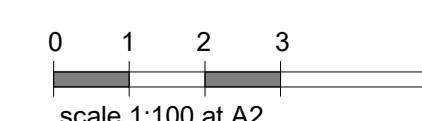

project number	drawing number	revision
001/24	P002	