
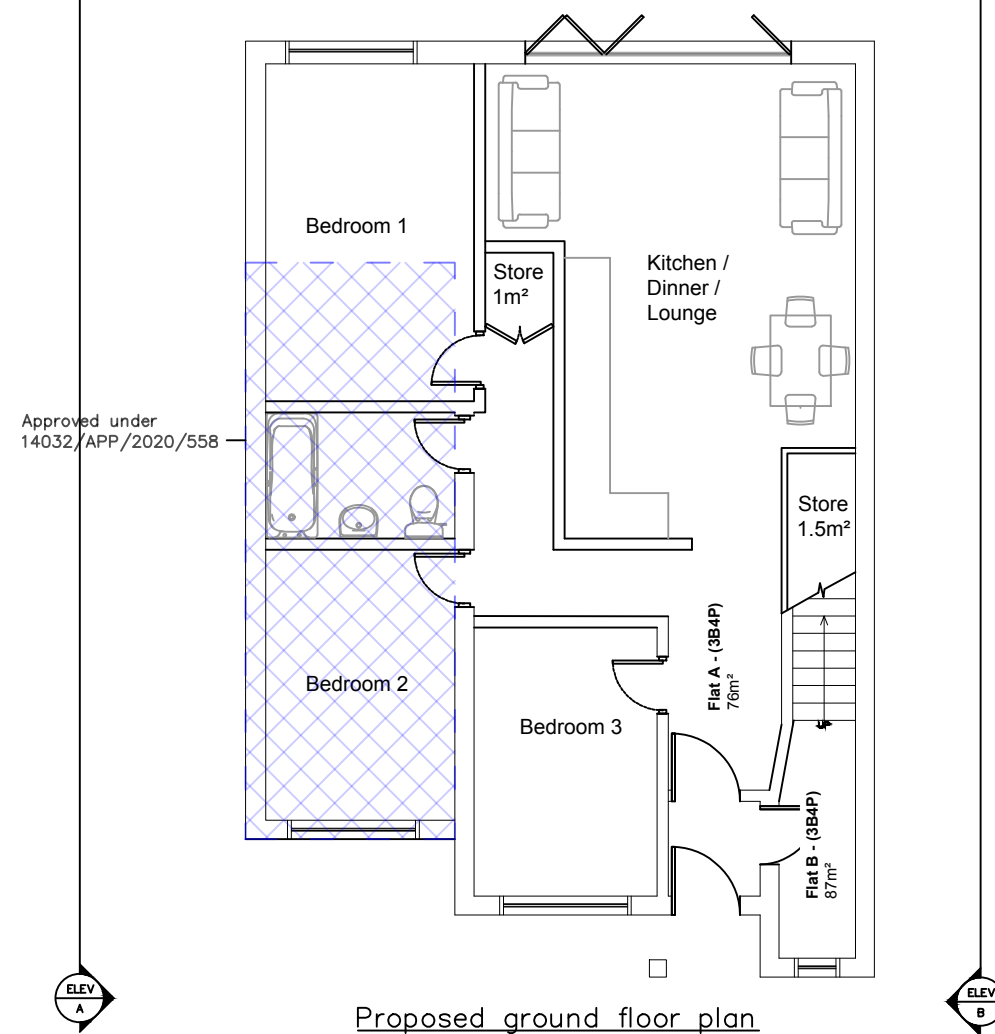


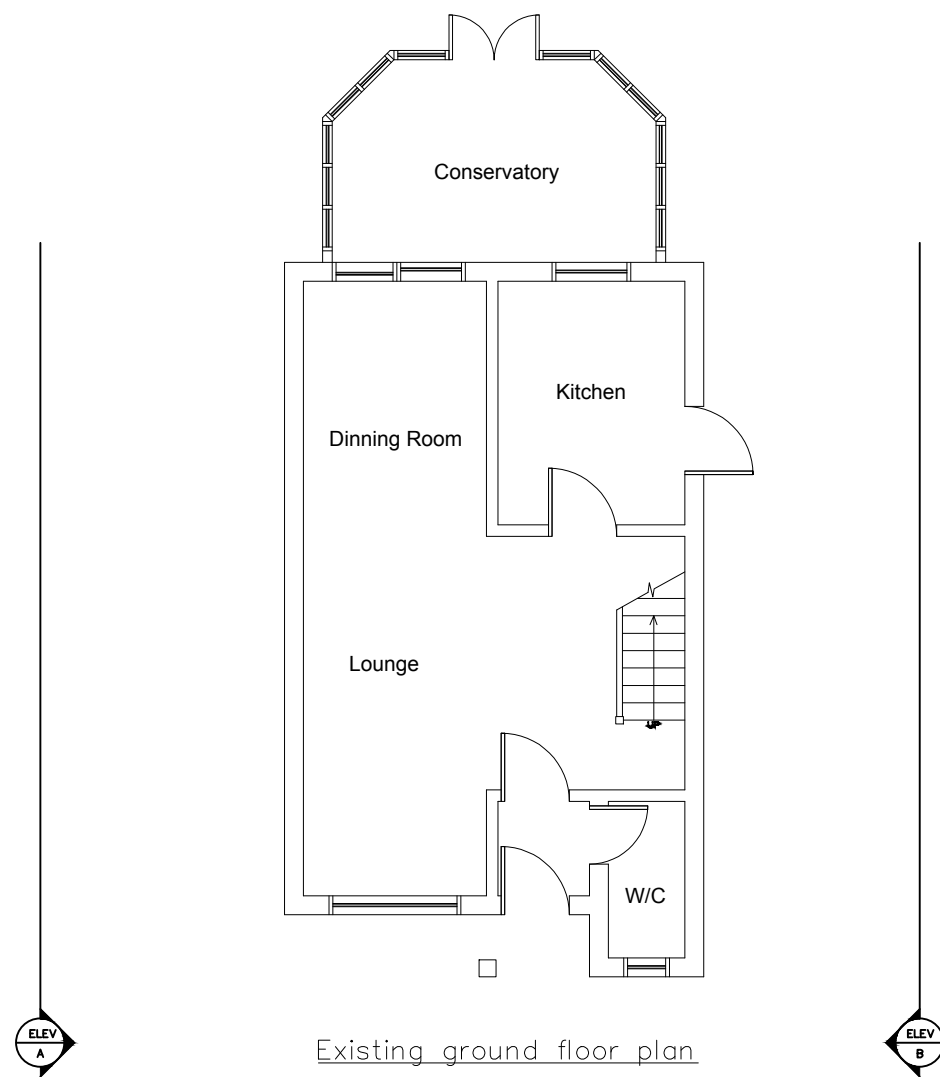

0 1 2 3 4 5m
Scale Bar(Metres)

Firm Name and Address
BiDS Planning Consultants
34 Chilwell Gardens
Watford
WD19 6NA

Project Name and Address
3A Dawlish Drive
Ruislip
HA4 9SF

Project
3ADD-HA4-9SF
Date
MAY2021
Scale
1:100
Paper
A3

Sheet
04
Rev.