



Bike Locker Details:

"The Garden Bike Locker is a robust metal storage unit that allows you to securely park four bicycles at your home or workplace. This product is made from thick, heavy gauge, galvanized (weather proof) steel panels and features strong integral metal floor, a large reinforced gas lift roof, reinforced shrouded locking system and double door front access. The Garden Bike Locker is a tough weather proof construction and a secure home for your most valuable road and mountain bikes."

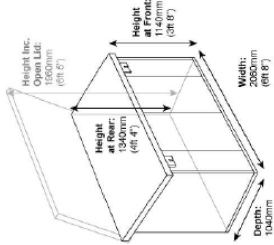

Dimensions
• Height at front: 1140mm
• Height at rear: 1340mm
• Width: 2060mm
• Depth: 1040mm
Reference:
Cycletoop
www.cycletoop.com

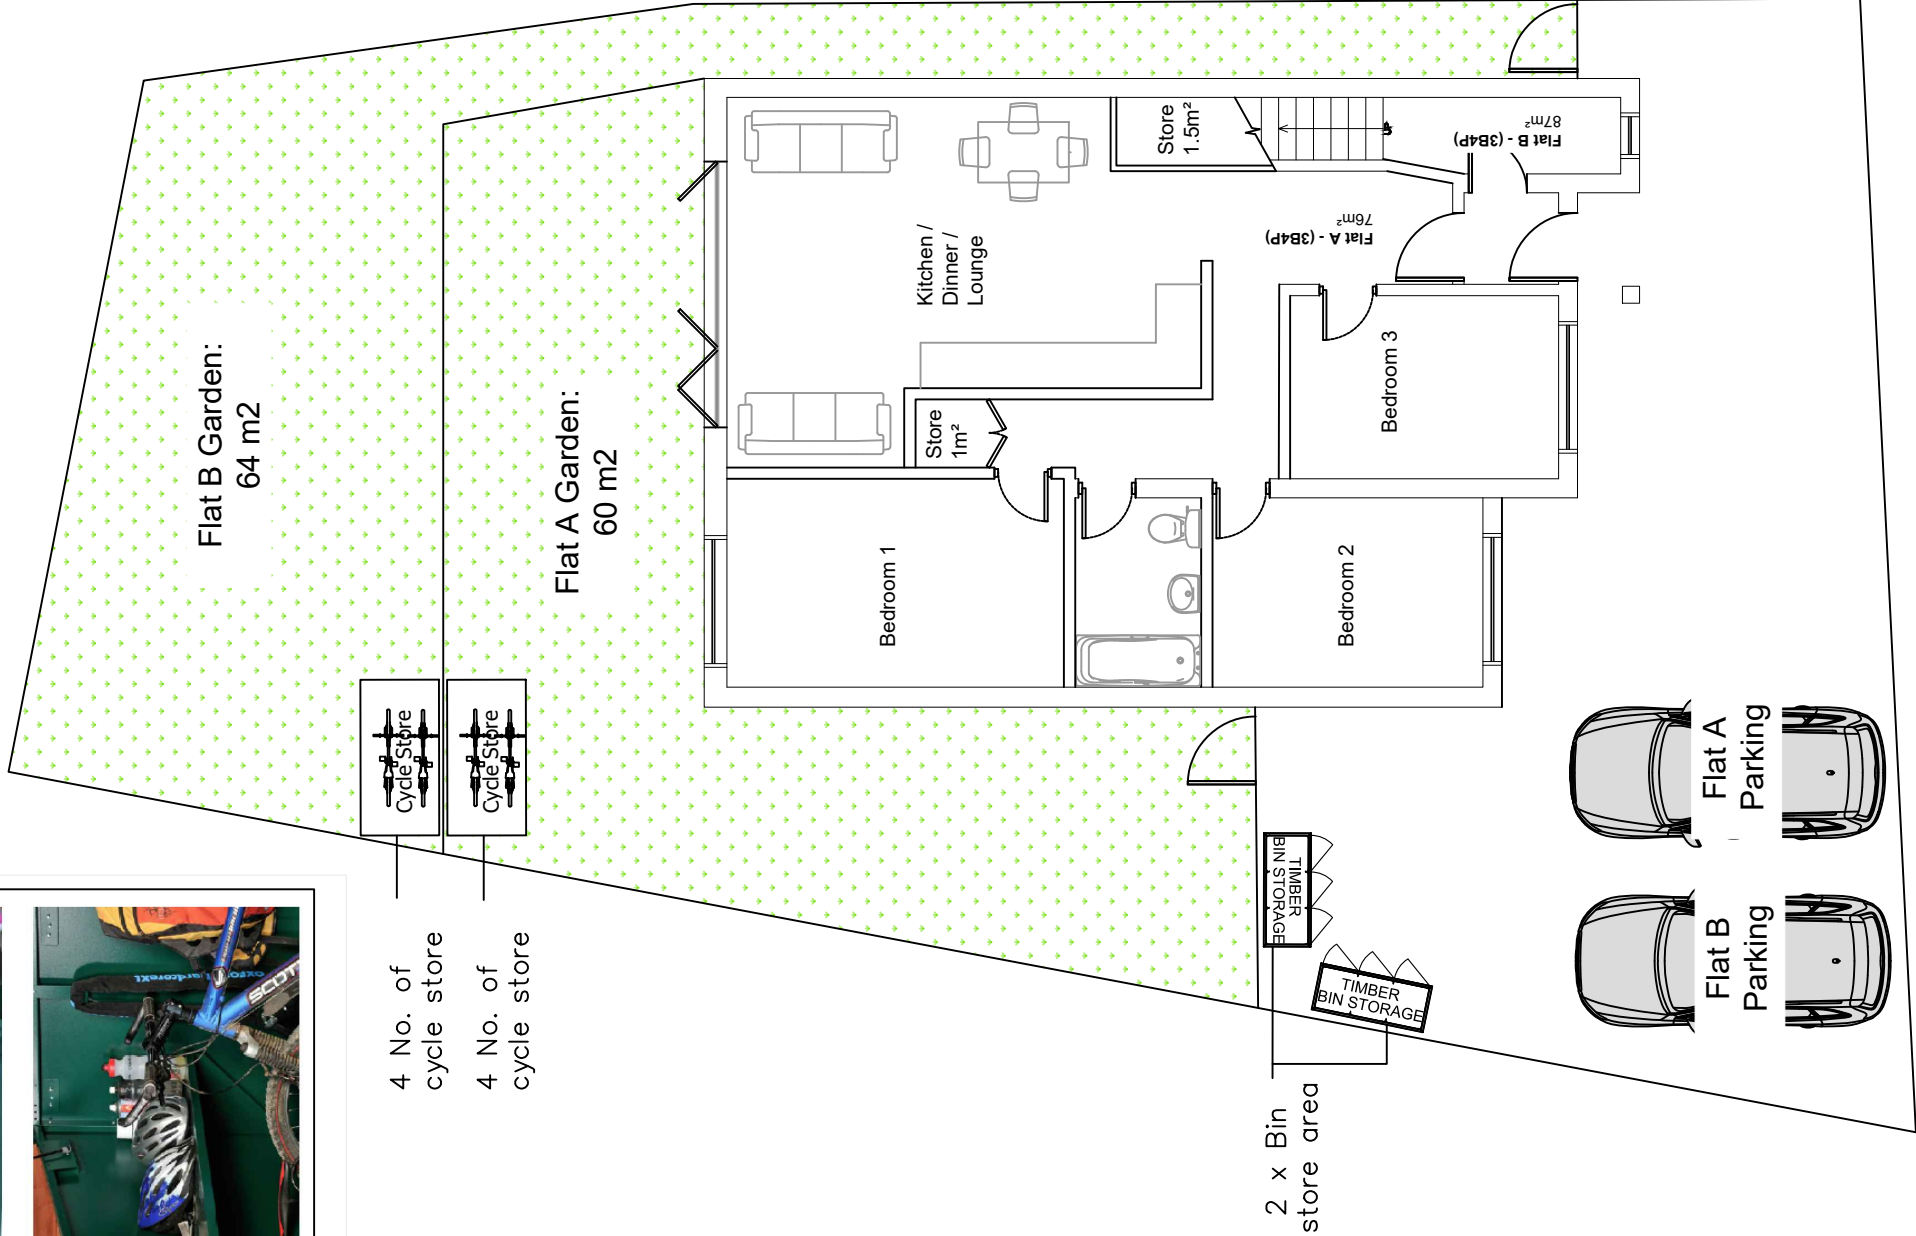

Scale Bar(Metres)

Firm Name and Address	Project Name and Address		Sheet
	Project	3A Dawlish Drive Ruislip HA4 9SF	
BIDS Planning Consultants 34 Chilwell Gardens Watford WD19 6NA	Date	MAY2021	08
	Scale	1:100	
	Paper	A3	

Rev.