



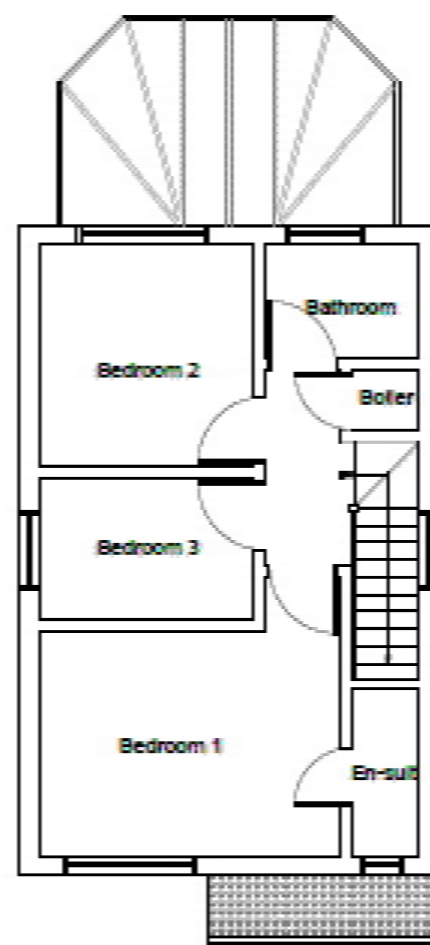

Existing first floor plan

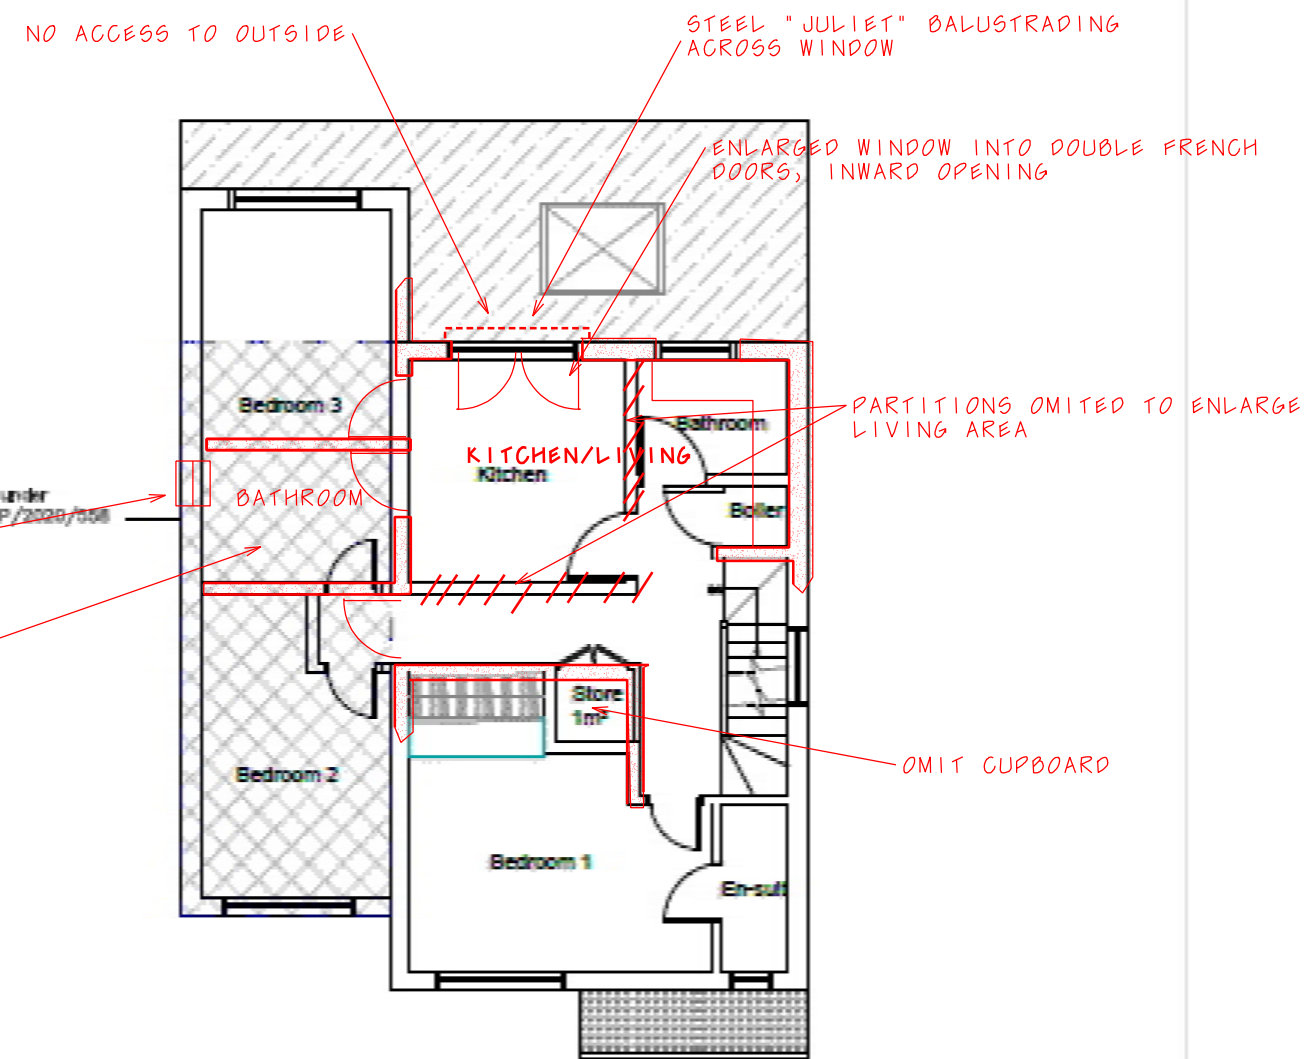

Proposed first floor plan

REV A JAN 2023 RELOCATED BATHROOM AND KITCHEN, PARTITIONS ALTERED LIVING AREA WINDOW ALTERED



Plan Name and Address
BIDS Planning Consultants
34 Chilwell Gardens
Watford
WD19 6NA

Project Name and Address
3A Dawlish Drive
Ruislip
HA4 9SF

Project
3ADD-HA4-9SF
Date
MAY2021
Scale
1:100
Paper
A3

Sheet
05
Rev.
REV A