
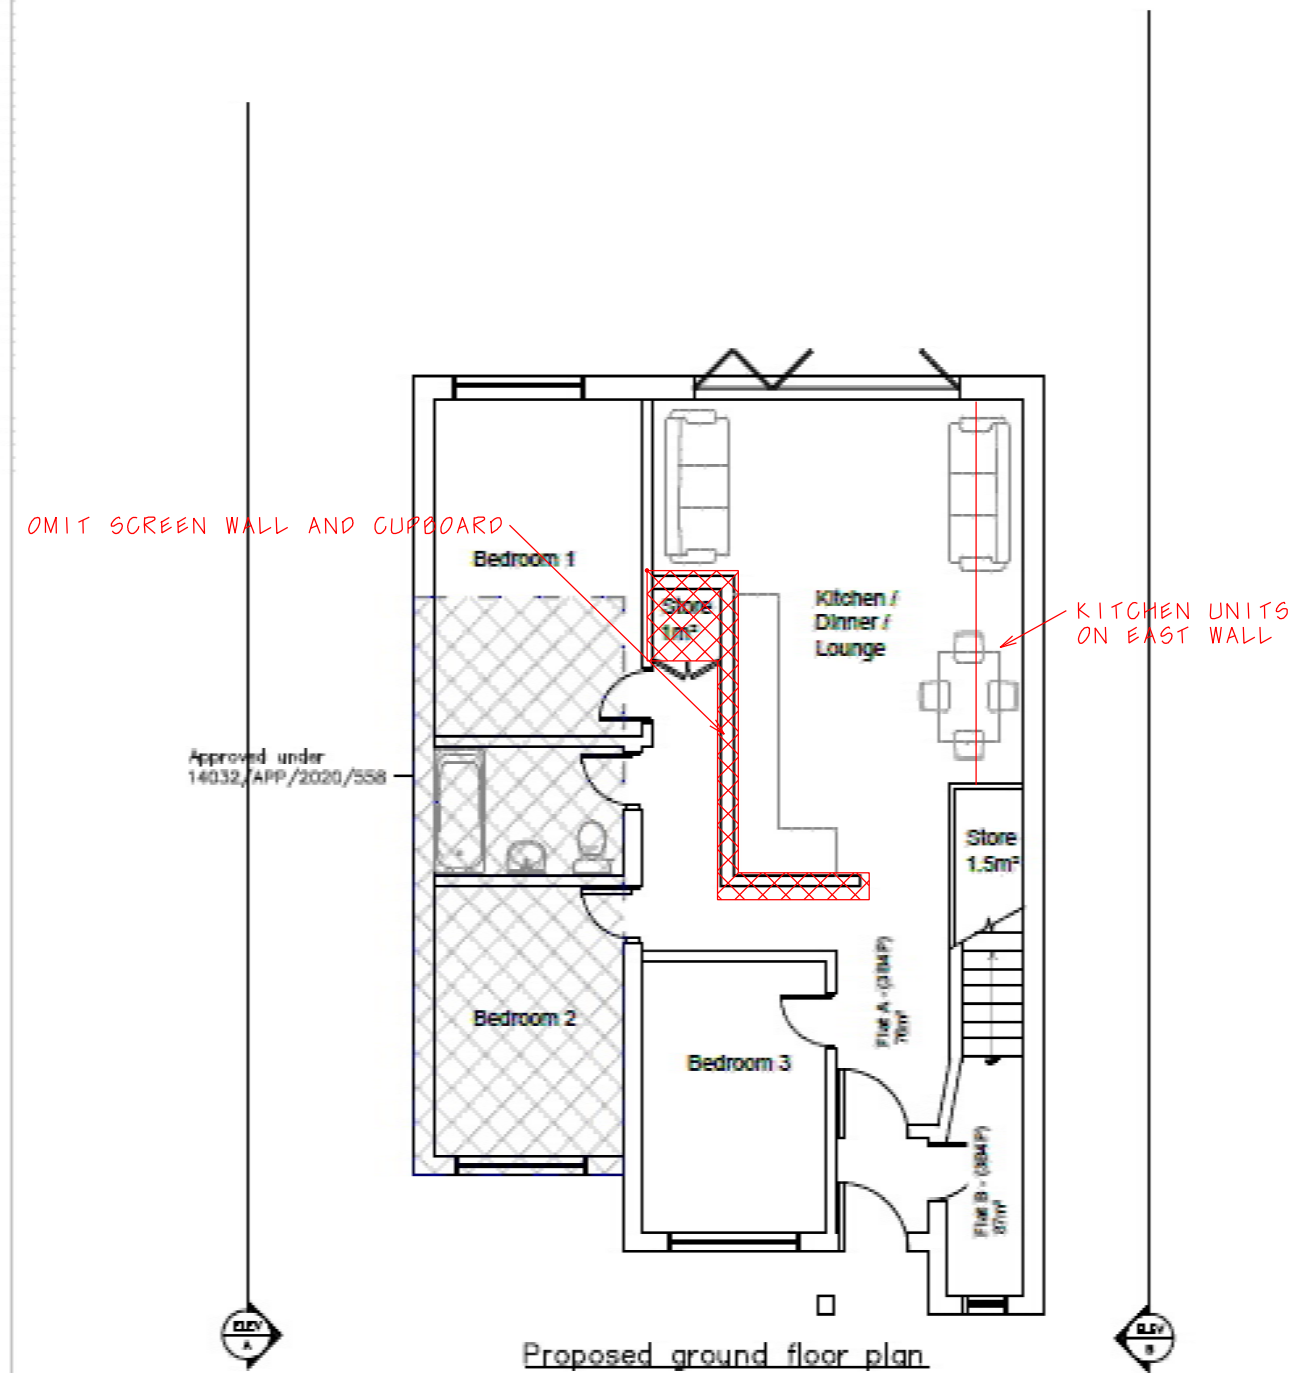


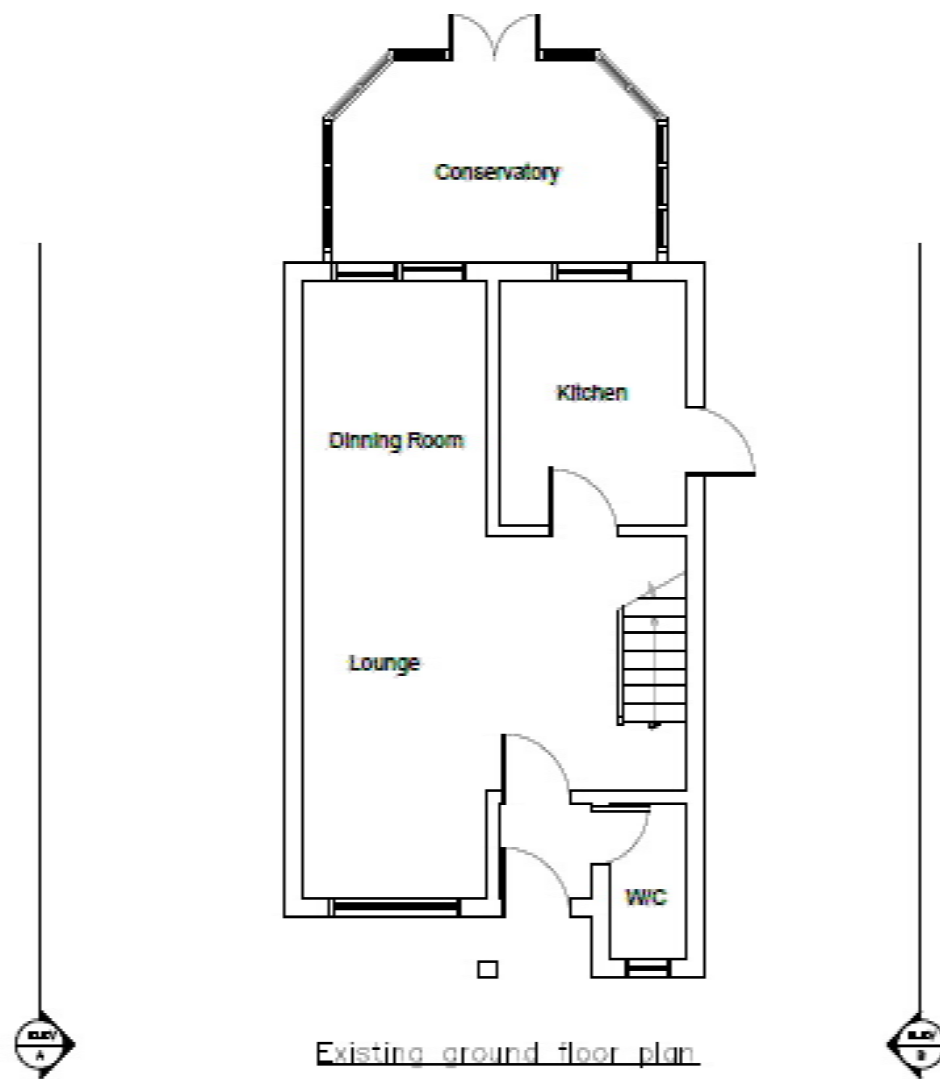

REV A JAN 2023 OMIT SCREEN WALL, KITCHEN UNITS BATHROOM WINDOW

0 1 2 3 4 5m
Scale Bar (Metres)

Firm Name and Address
BiDS Planning Consultants
34 Chilwell Gardens
Watford
WD19 6NA

Project Name and Address
3A Dawlish Drive
Ruislip
HA4 9SF

Project 3ADD-HA4-9SF	Sheet 04
Date MAY2021	Rev. REV A
Scale 1:100	
Paper A3	