
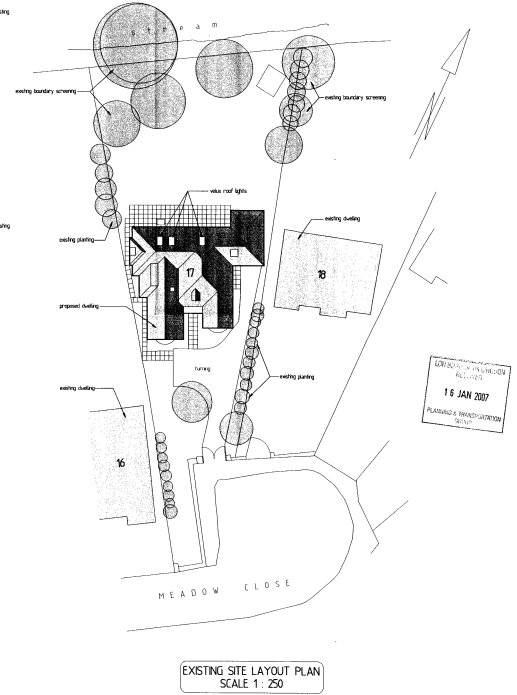


- NOTES
1. All elevations are to be detailed on site prior to the commencement of work and any discrepancy is to be reported to the construction manager before construction.
 2. All work is to comply with the current Building Regulations and all other relevant regulations.
 3. All contractors and sub-contractors shall ensure that they have the latest issue of this drawing and related details before the commencement of work on site.
 4. All materials are to be used and installed in strict compliance with the relevant manufacturers' instructions and recommendations.
 5. All works are to be detailed and implemented as a result of the design solution in this drawing. No other detail is to be used for construction for compliance with the Building Regulations in respect of design and construction on site and no other detail is to be used if it is considered that compliance with the Building Regulations cannot be achieved.
 6. This drawing is not to be scaled.
 7. All dimensions shown in millimetres.

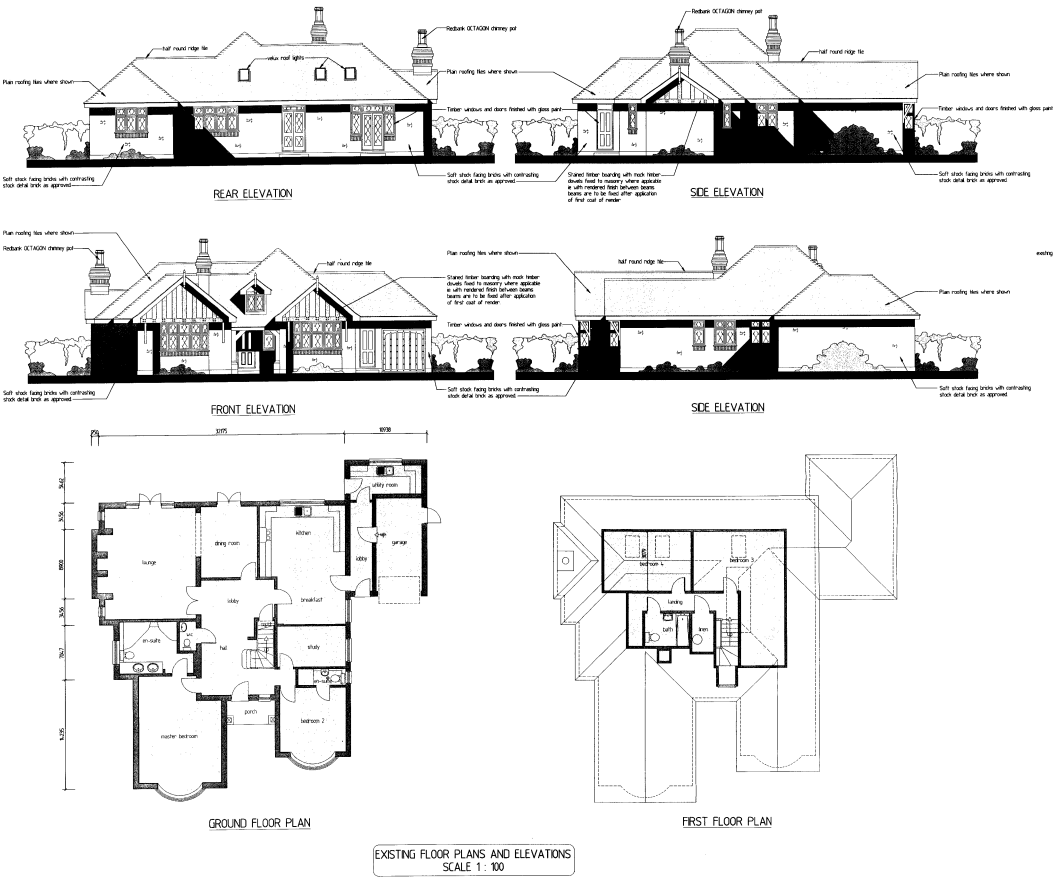

PROPOSALS FOR DORMER WINDOWS FIRST FLOOR REAR ELEVATION
EXISTING FLOOR PLANS, ELEVATIONS AND SITE LAYOUT PLAN
LAND AT 17 MEADOWS CLOSE RUISLIP MIDDLESEX

EXISTING BUILDING EXCLUDING GARAGE 14M SQ FT
DRAWING NO. - 256/P/11 09/08/07
CLIENT MR & MRS M PARTRIDGE