

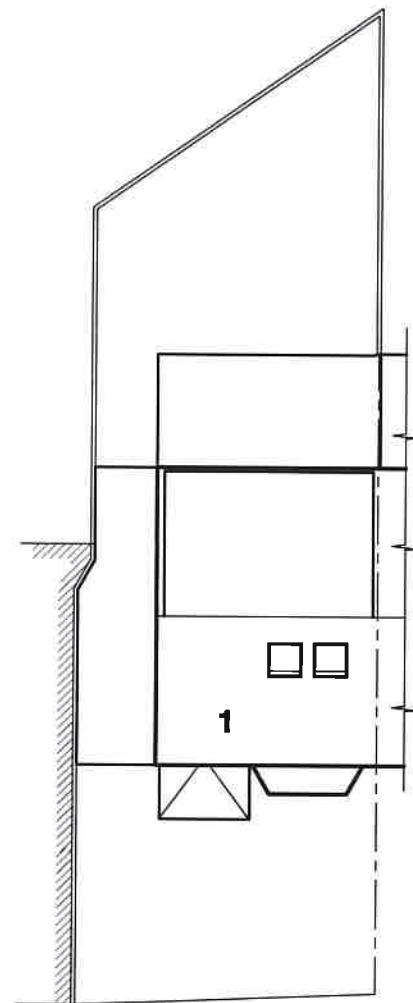


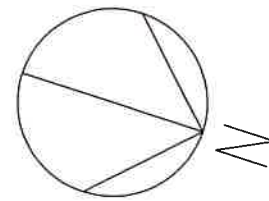

GORDON ROAD

EXISTIN ROOF PLAN
SCALE= 1:200

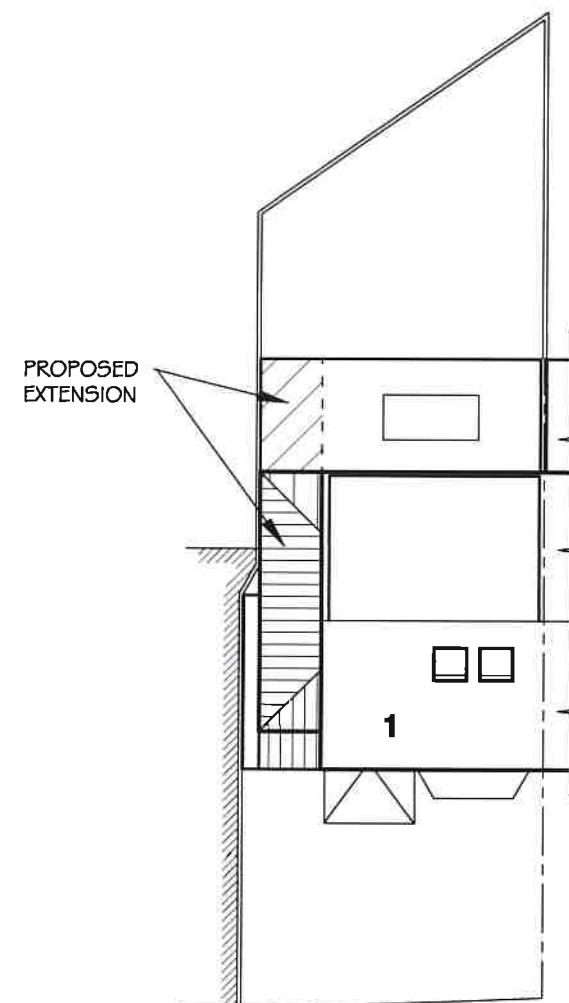

GORDON ROAD

SITE PLAN
SCALE= 1:200



SCALE BAR

SITE LOCATION PLAN
AREA 2 HA
SCALE: 1:1250 on A4
CENTRE COORDINATES: 506004 , 180800



Supplied by Streetwise Maps Ltd
www.streetwise.net
Licence No: 100047474
11:33:19 25/07/2021

LOCATION PLAN
SCALE= 1:1250




SCALE BAR

K A ARCHITECTURAL DRAWING SERVICES 141 LANGLEY ROAD, SLOUGH SL3 7DZ TEL/FAX 01753 541 824, MOBILE 07939213221			
Job	1 Gordon Road, West Drayton Rear and First Floor Side Extension		Date Revisions
Client	Mr Basir Norurzad		
Drawing	Site and Location Plans		
Date	June 2022	Scale	As Shown (A3)
		Dep. No.	1886/1



PROPOSED FRONT ELEVATION

SCALE= 1:100

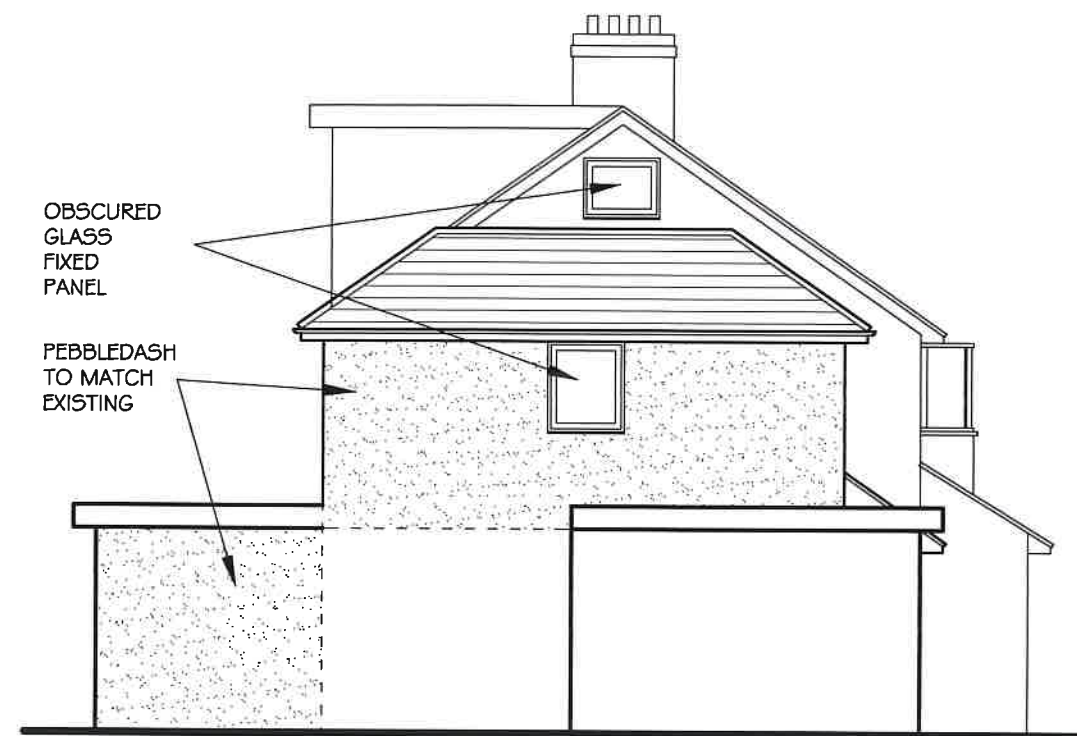

PROPOSED SIDE ELEVATION


SCALE= 1:100



PROPOSED REAR ELEVATION


SCALE= 1:100

PEBBLEDASH
TO MATCH
EXISTING

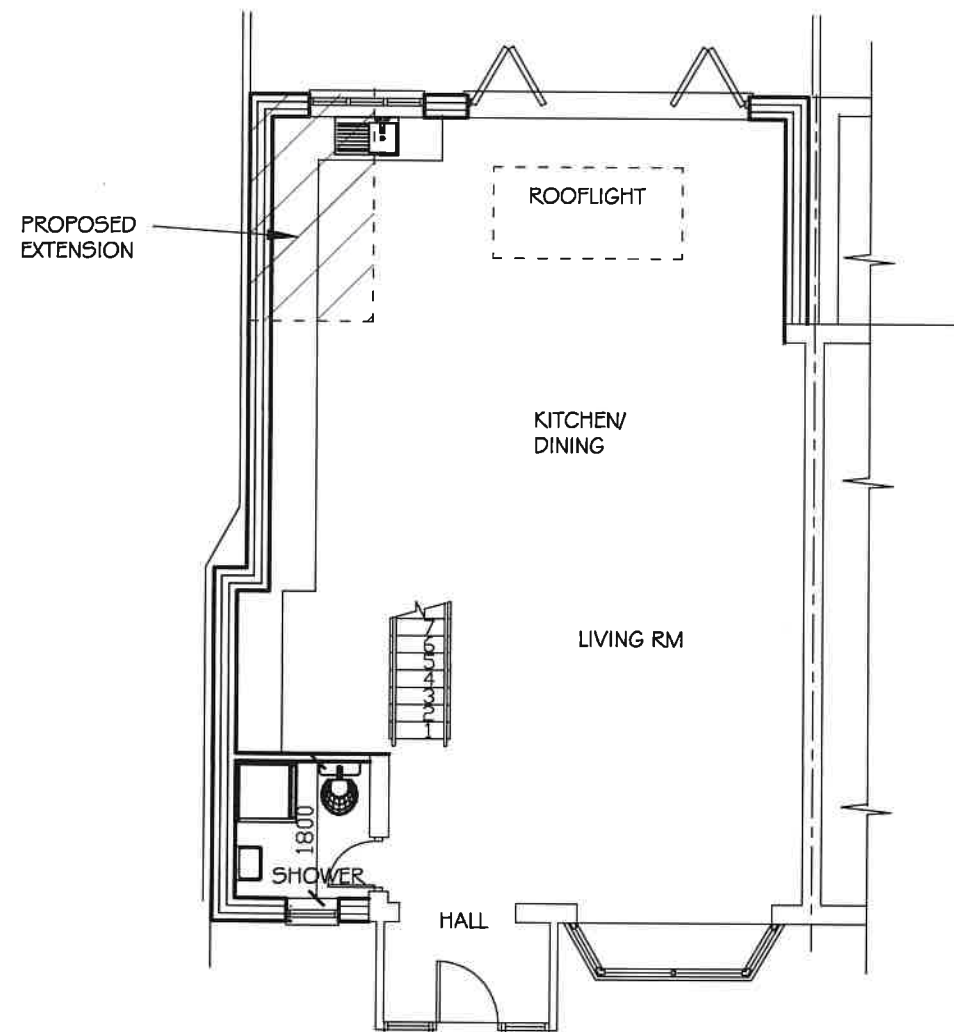

PROPOSED GROUND FLOOR PLAN

SCALE= 1:100

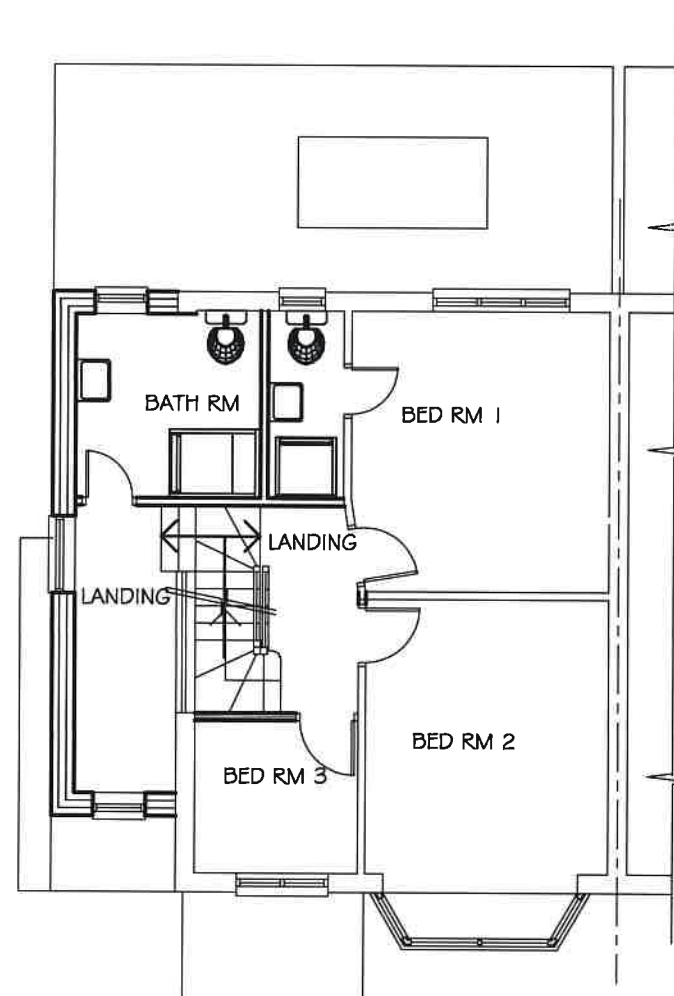

PROPOSED FIRST FLOOR PLAN

SCALE= 1:100

* OBSCURED
GLASS




SCALE BAR

K A ARCHITECTURAL DRAWING SERVICES 141 LANGLEY ROAD, SLOUGH SL3 7DZ TEL/FAX 01753 541 824, MOBILE 07939213221			
Job	1 Gordon Road Rear and First Floor Side Extension		Date Revisions
Client	Mr Bssir Noorzad		
Drawing	Proposed Plans and Elevations		
Date	June 2022	Scale	As Shown (A3)
		Dep. No.	1886/2




EXISTING FRONT ELEVATION

SCALE= 1:100

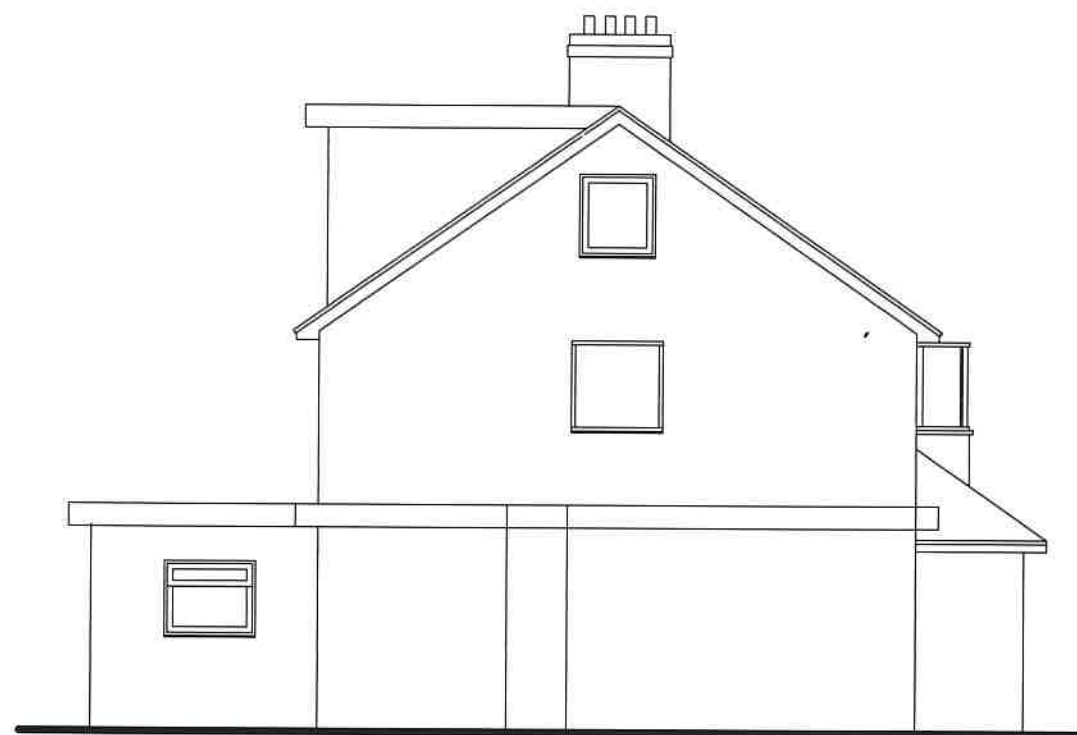


EXISTING SIDE ELEVATION

SCALE= 1:100

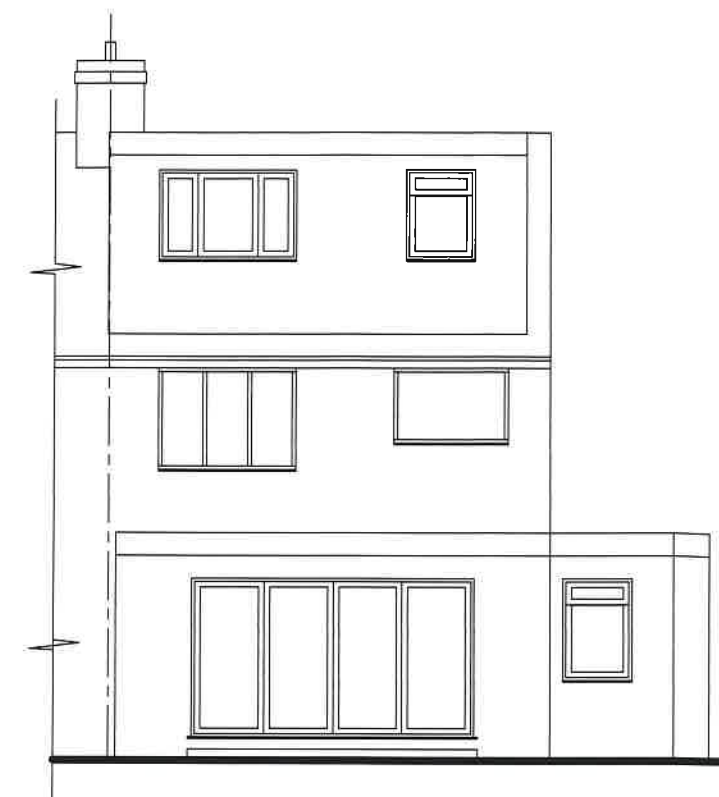


EXISTING REAR ELEVATION

SCALE= 1:100

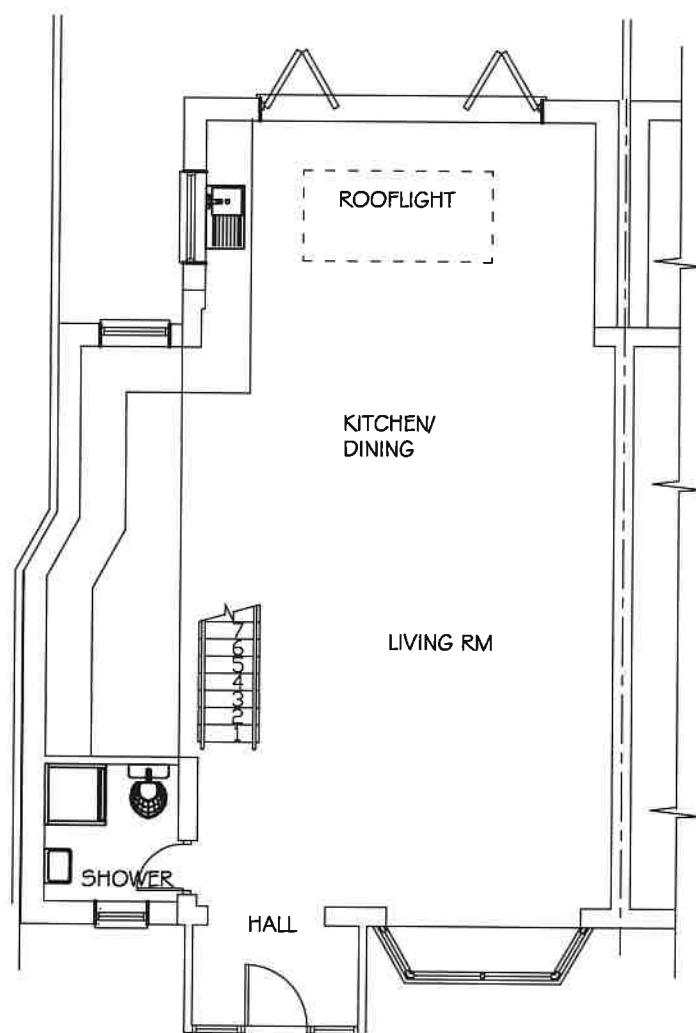


EXISTING GROUND FLOOR PLAN

SCALE= 1:100

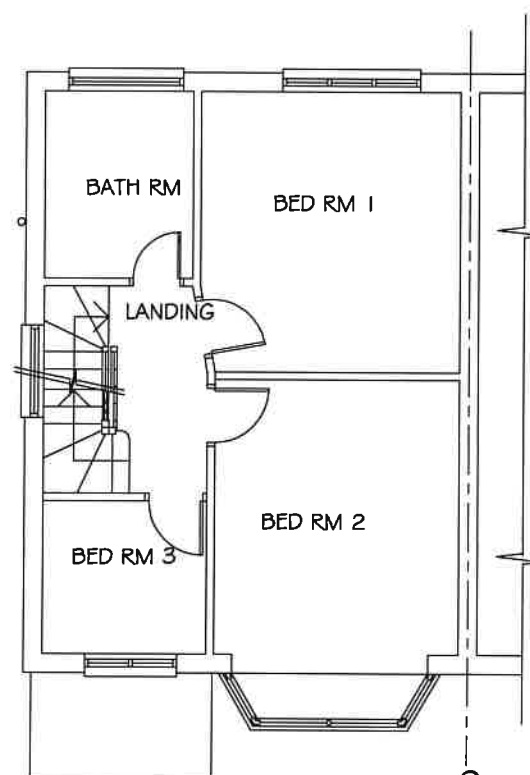

EXISTING FIRST FLOOR PLAN

SCALE= 1:100

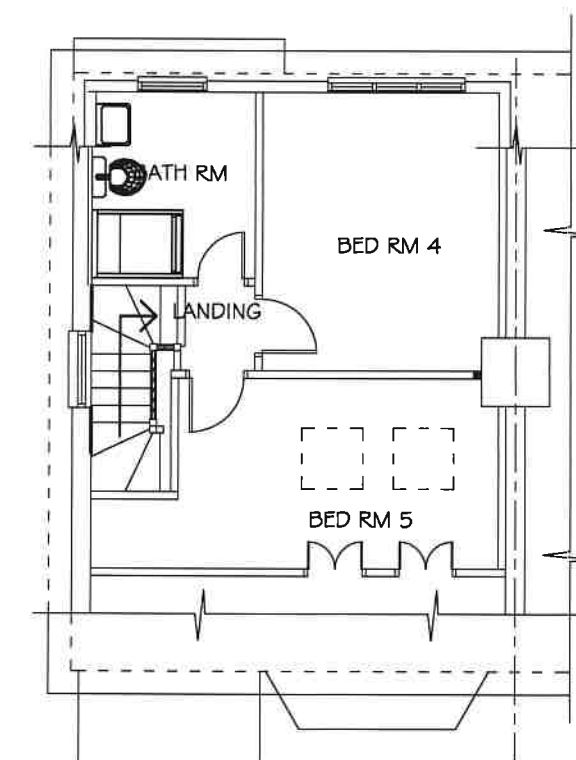

EXISTING LOFT PLAN

SCALE= 1:100

SCALE BAR

K A ARCHITECTURAL DRAWING SERVICES 141 LANGLEY ROAD, SLOUGH SL3 7DZ TEL/FAX 01753 541 824, MOBILE 07939213221			
Job	1 Gordon Road Rear and First Floor Side Extension		Date Revisions
Client	Mr Bssir Noorzad		
Drawing	Existing Plan and Elevations		
Date	June 2022	Scale	As Shown (A3)
Drawn By		Dep. No.	1886/3