



REVISION:	DATE:	NOTE:
A	Nov. 2020	Design amended
B	Sept 2022	Basement & Irghwell
C	Jan 2025	Design amended
D	Jan 2026	Roof plan & elevations amended




FRONT VIEW

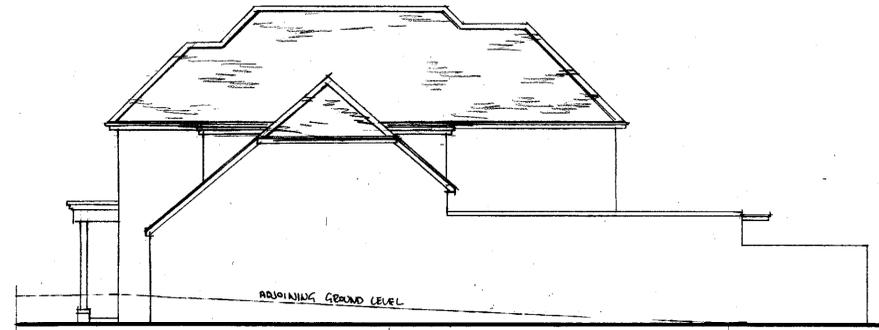


SIDE VIEW TO NO.12

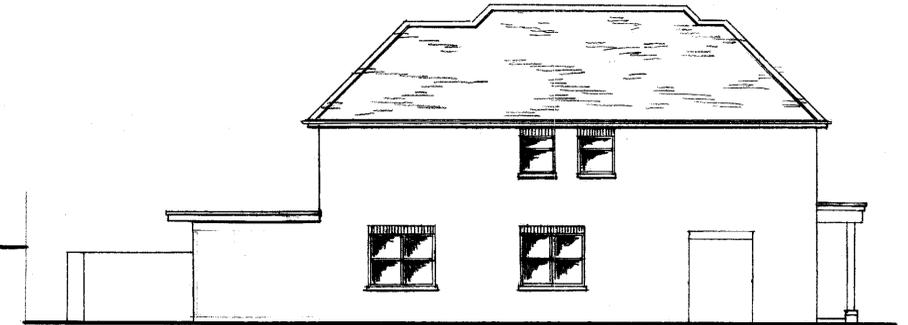


SIDE VIEW TO NO.18

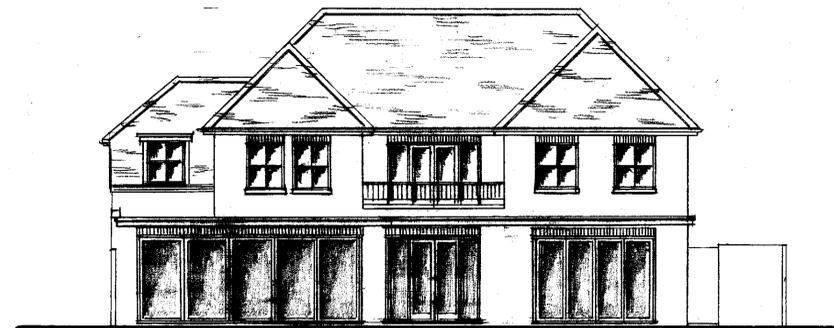


REAR VIEW

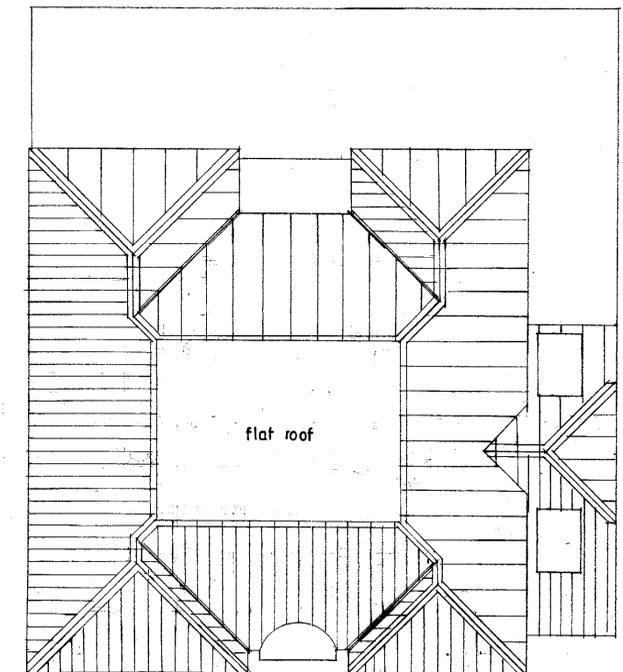

ROOF PLAN

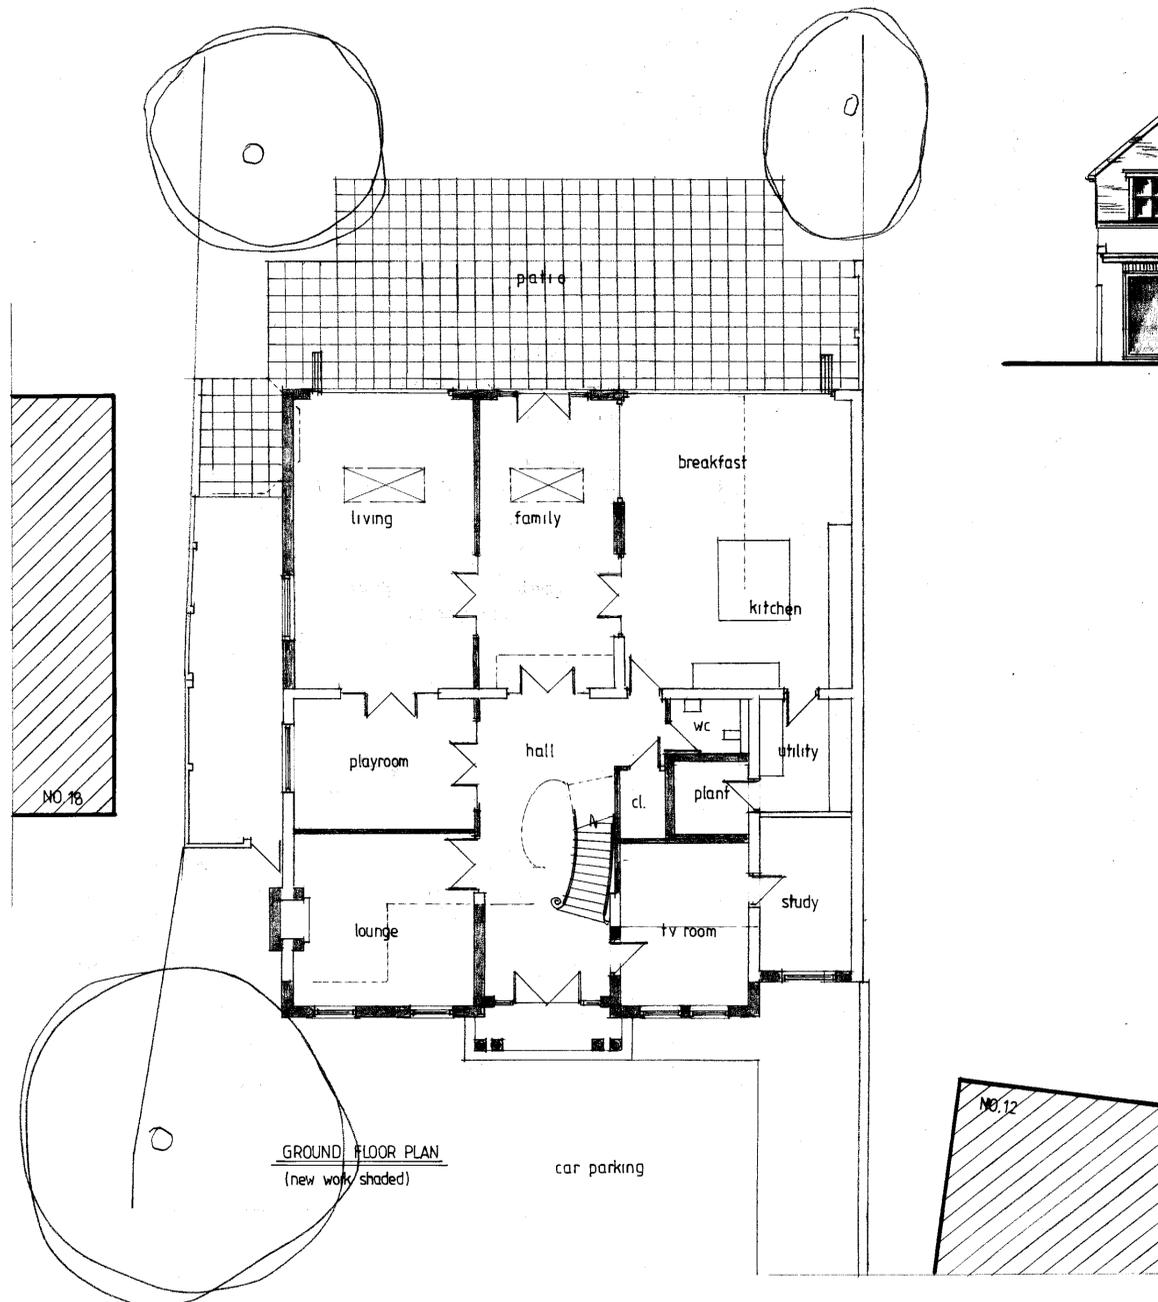

GROUND FLOOR PLAN  
(new work shaded)

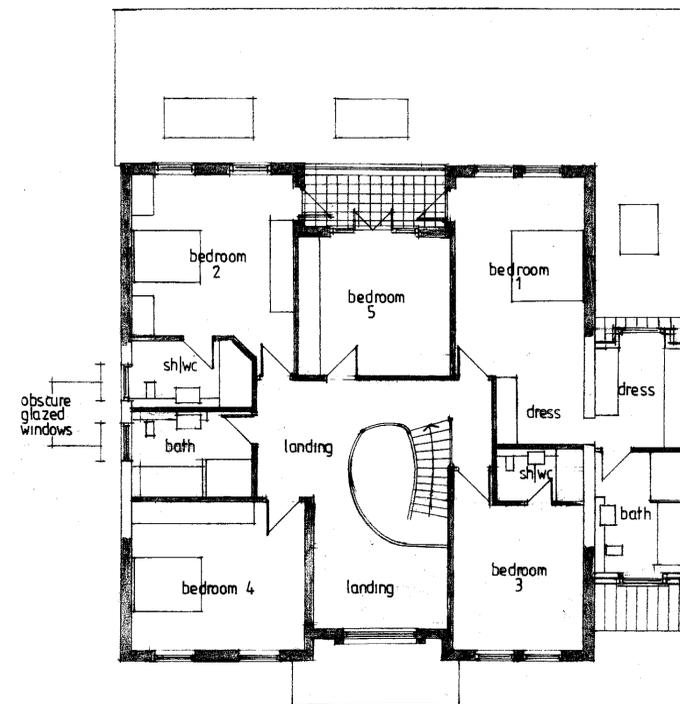

FIRST FLOOR PLAN  
(new work shaded)

**homeplans**  
Church Gardens, Church Hill, Harefield, Middlesex UB9 6DU

T: 01895 822488  
E: patrick@homeplansharefield.com  
W: www.homeplansharefield.com



CLIENT: MR & MRS BHARDWAJ

PROJECT: 16 KEWFERRY DRIVE  
NORTHWOOD

TITLE: DESIGN PROPOSAL-EXTENSIONS  
FLOOR PLANS & ELEVATIONS

DRG NO:  
2125|2

DATE:  
OCT. 2020

SCALE:  
1:100 AT A1

DRAWN: *[Signature]*

A	B	C	D
---	---	---	---

