



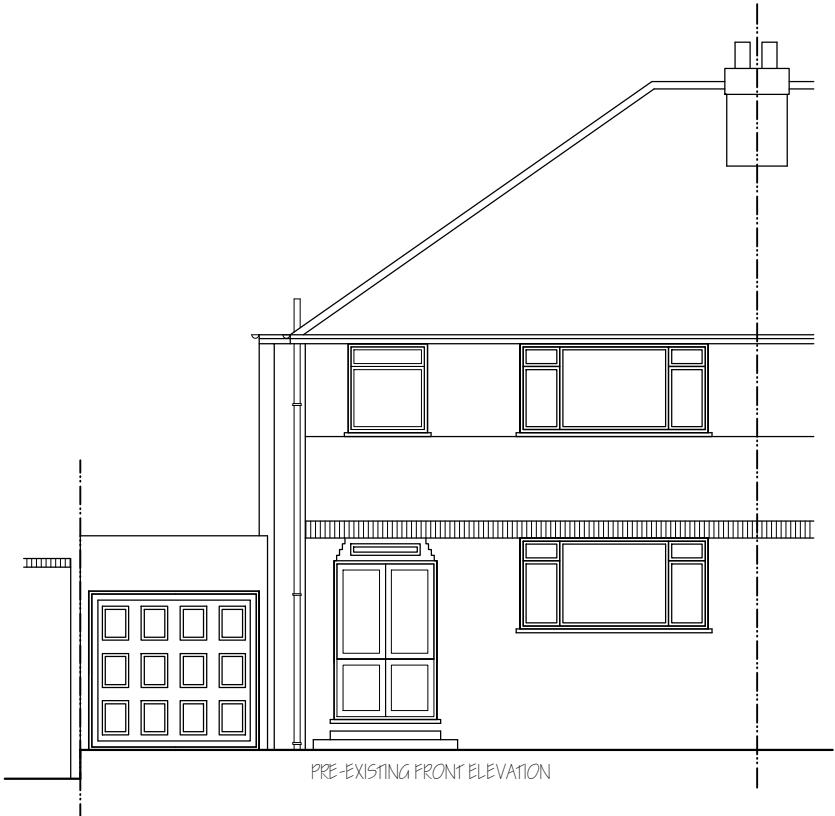

PRE-EXISTING FRONT ELEVATION

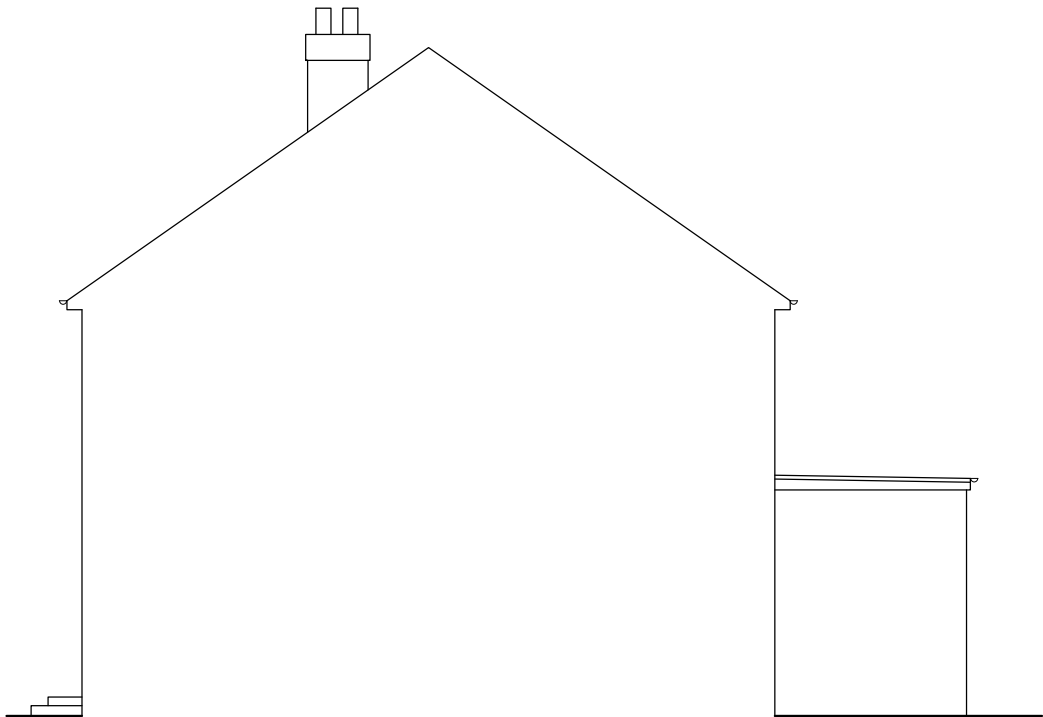

PRE-EXISTING SIDE ELEVATION

Nigel Fallon, B.Sc. (Hons) MEng. 07768-408525

Planning & Development Consultant, Building Engineer.

164 Japonica Lane,
Willen Park,
Milton Keynes, MK15 9EE.

DRAWING TITLE: EXISTING/ PROPOSED ELEVATIONS

SCALE - 1: 100

DATE: 08/ 05/ 2024

ADDRESS:



16, RODNEY GARDENS,

PINNER, HA5 2RR.


NO. - 02

REV:


DRG. PAPER SIZE: A3

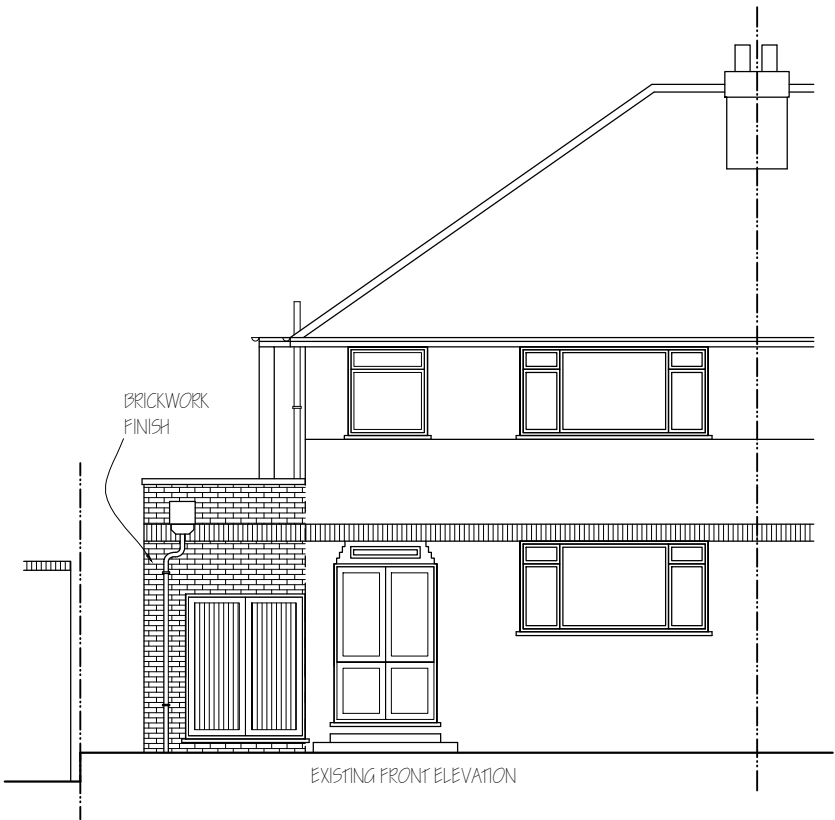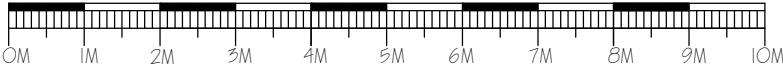

EXISTING FRONT ELEVATION

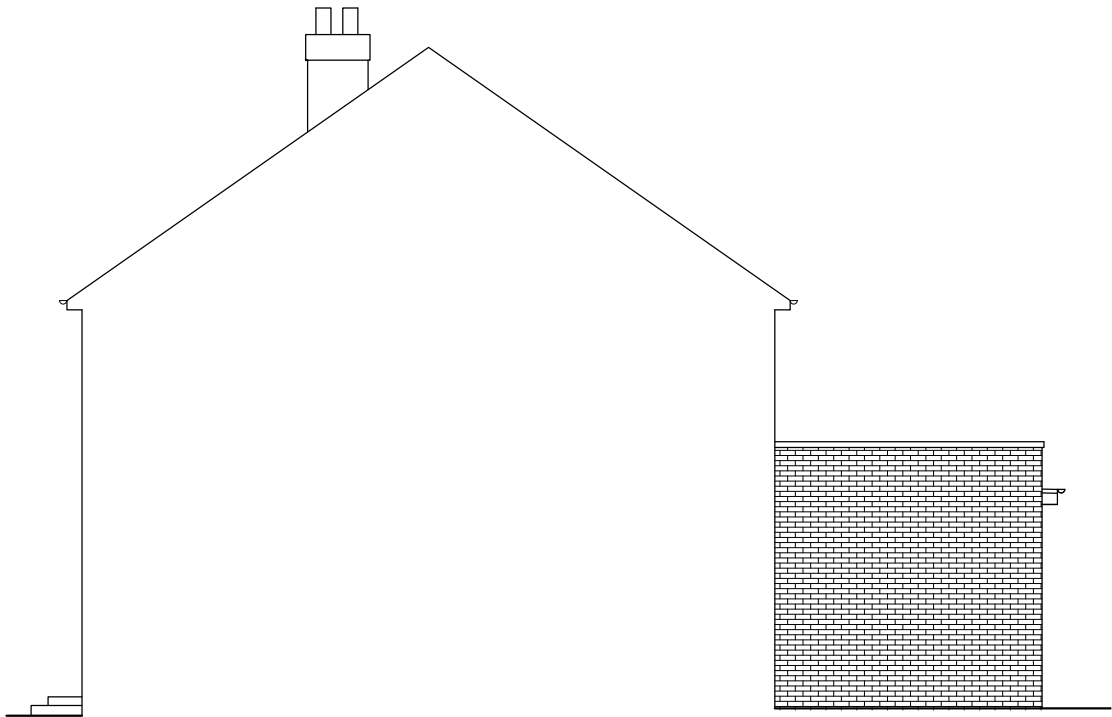

EXISTING SIDE ELEVATION

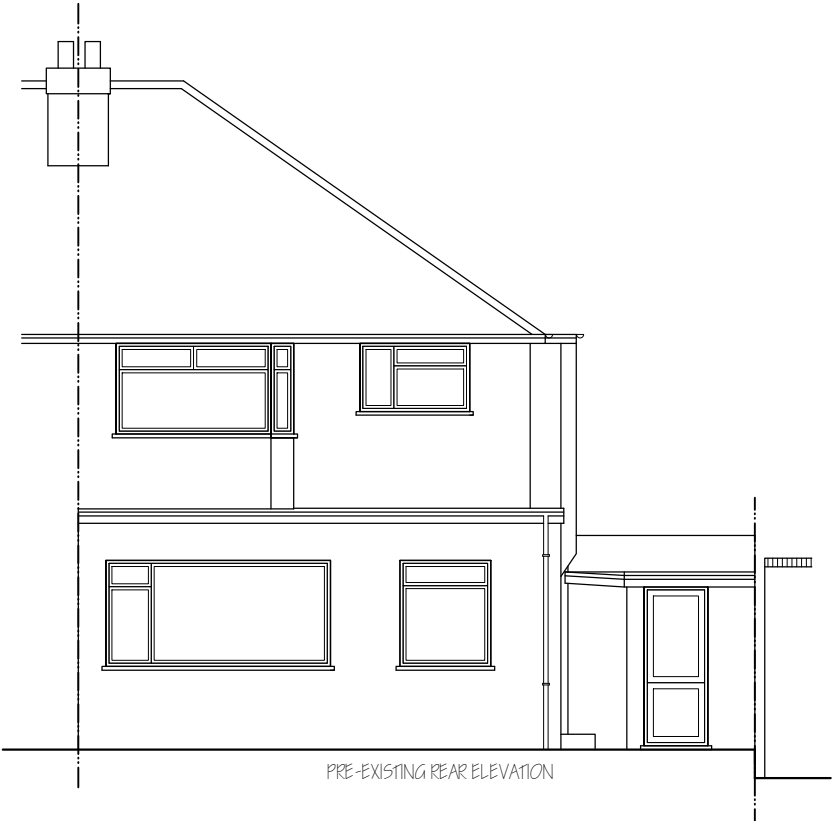

PRE-EXISTING REAR ELEVATION



PRE-EXISTING SIDE ELEVATION

Nigel Fallon, B.Sc. (Hons) MEng. 07768-408525

Planning & Development Consultant, Building Engineer.

***164 Japonica Lane,
Willen Park,
Milton Keynes, MK15 9EE.***

DRAWING TITLE: EXISTING/ PROPOSED ELEVATIONS

SCALE - 1: 100

DATE: 08/ 05/ 2024



ADDRESS:

16, RODNEY GARDENS,
PINNER, HAS ZRR.


NO. - 03

REV: B


DRG. PAPER SIZE: A3

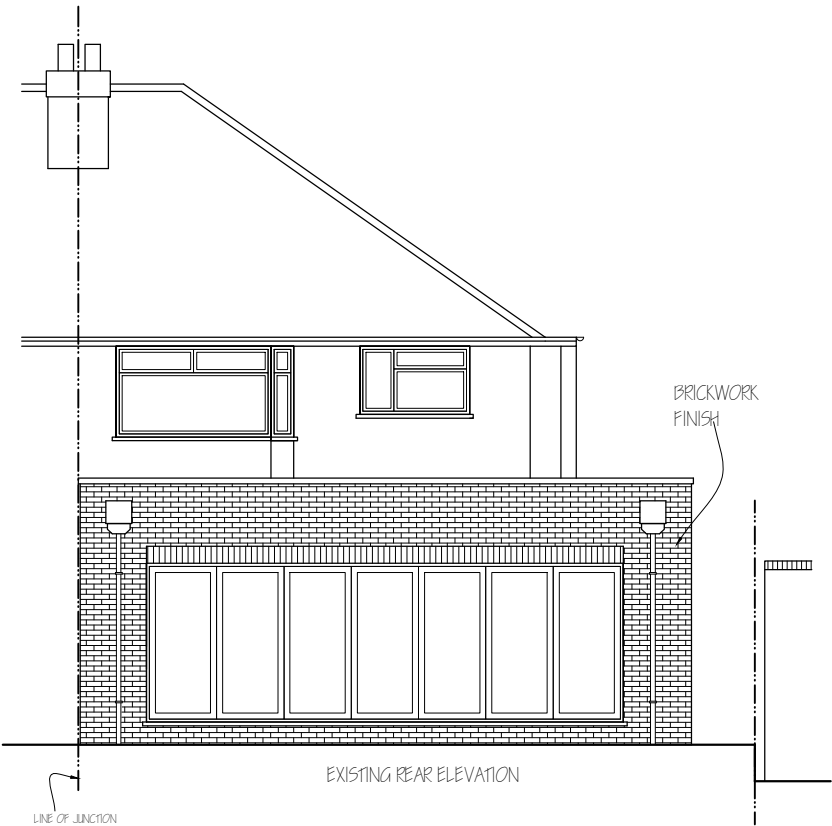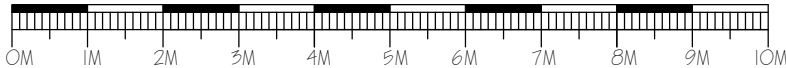

EXISTING REAR ELEVATION

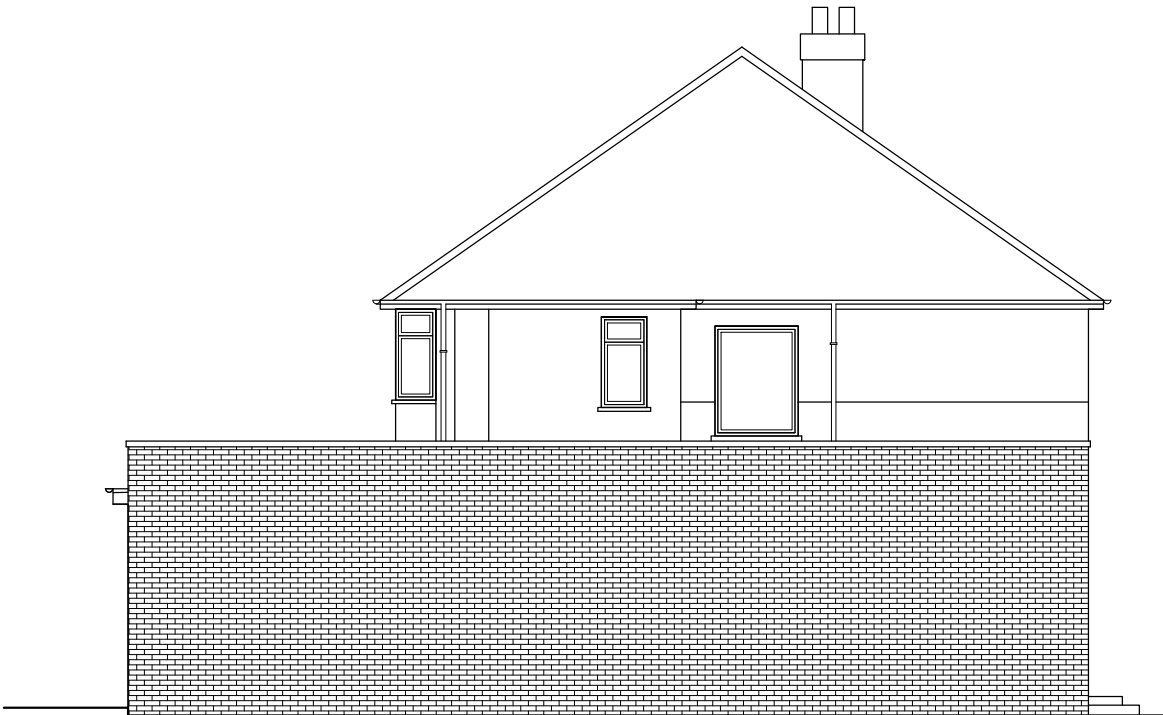

EXISTING SIDE ELEVATION

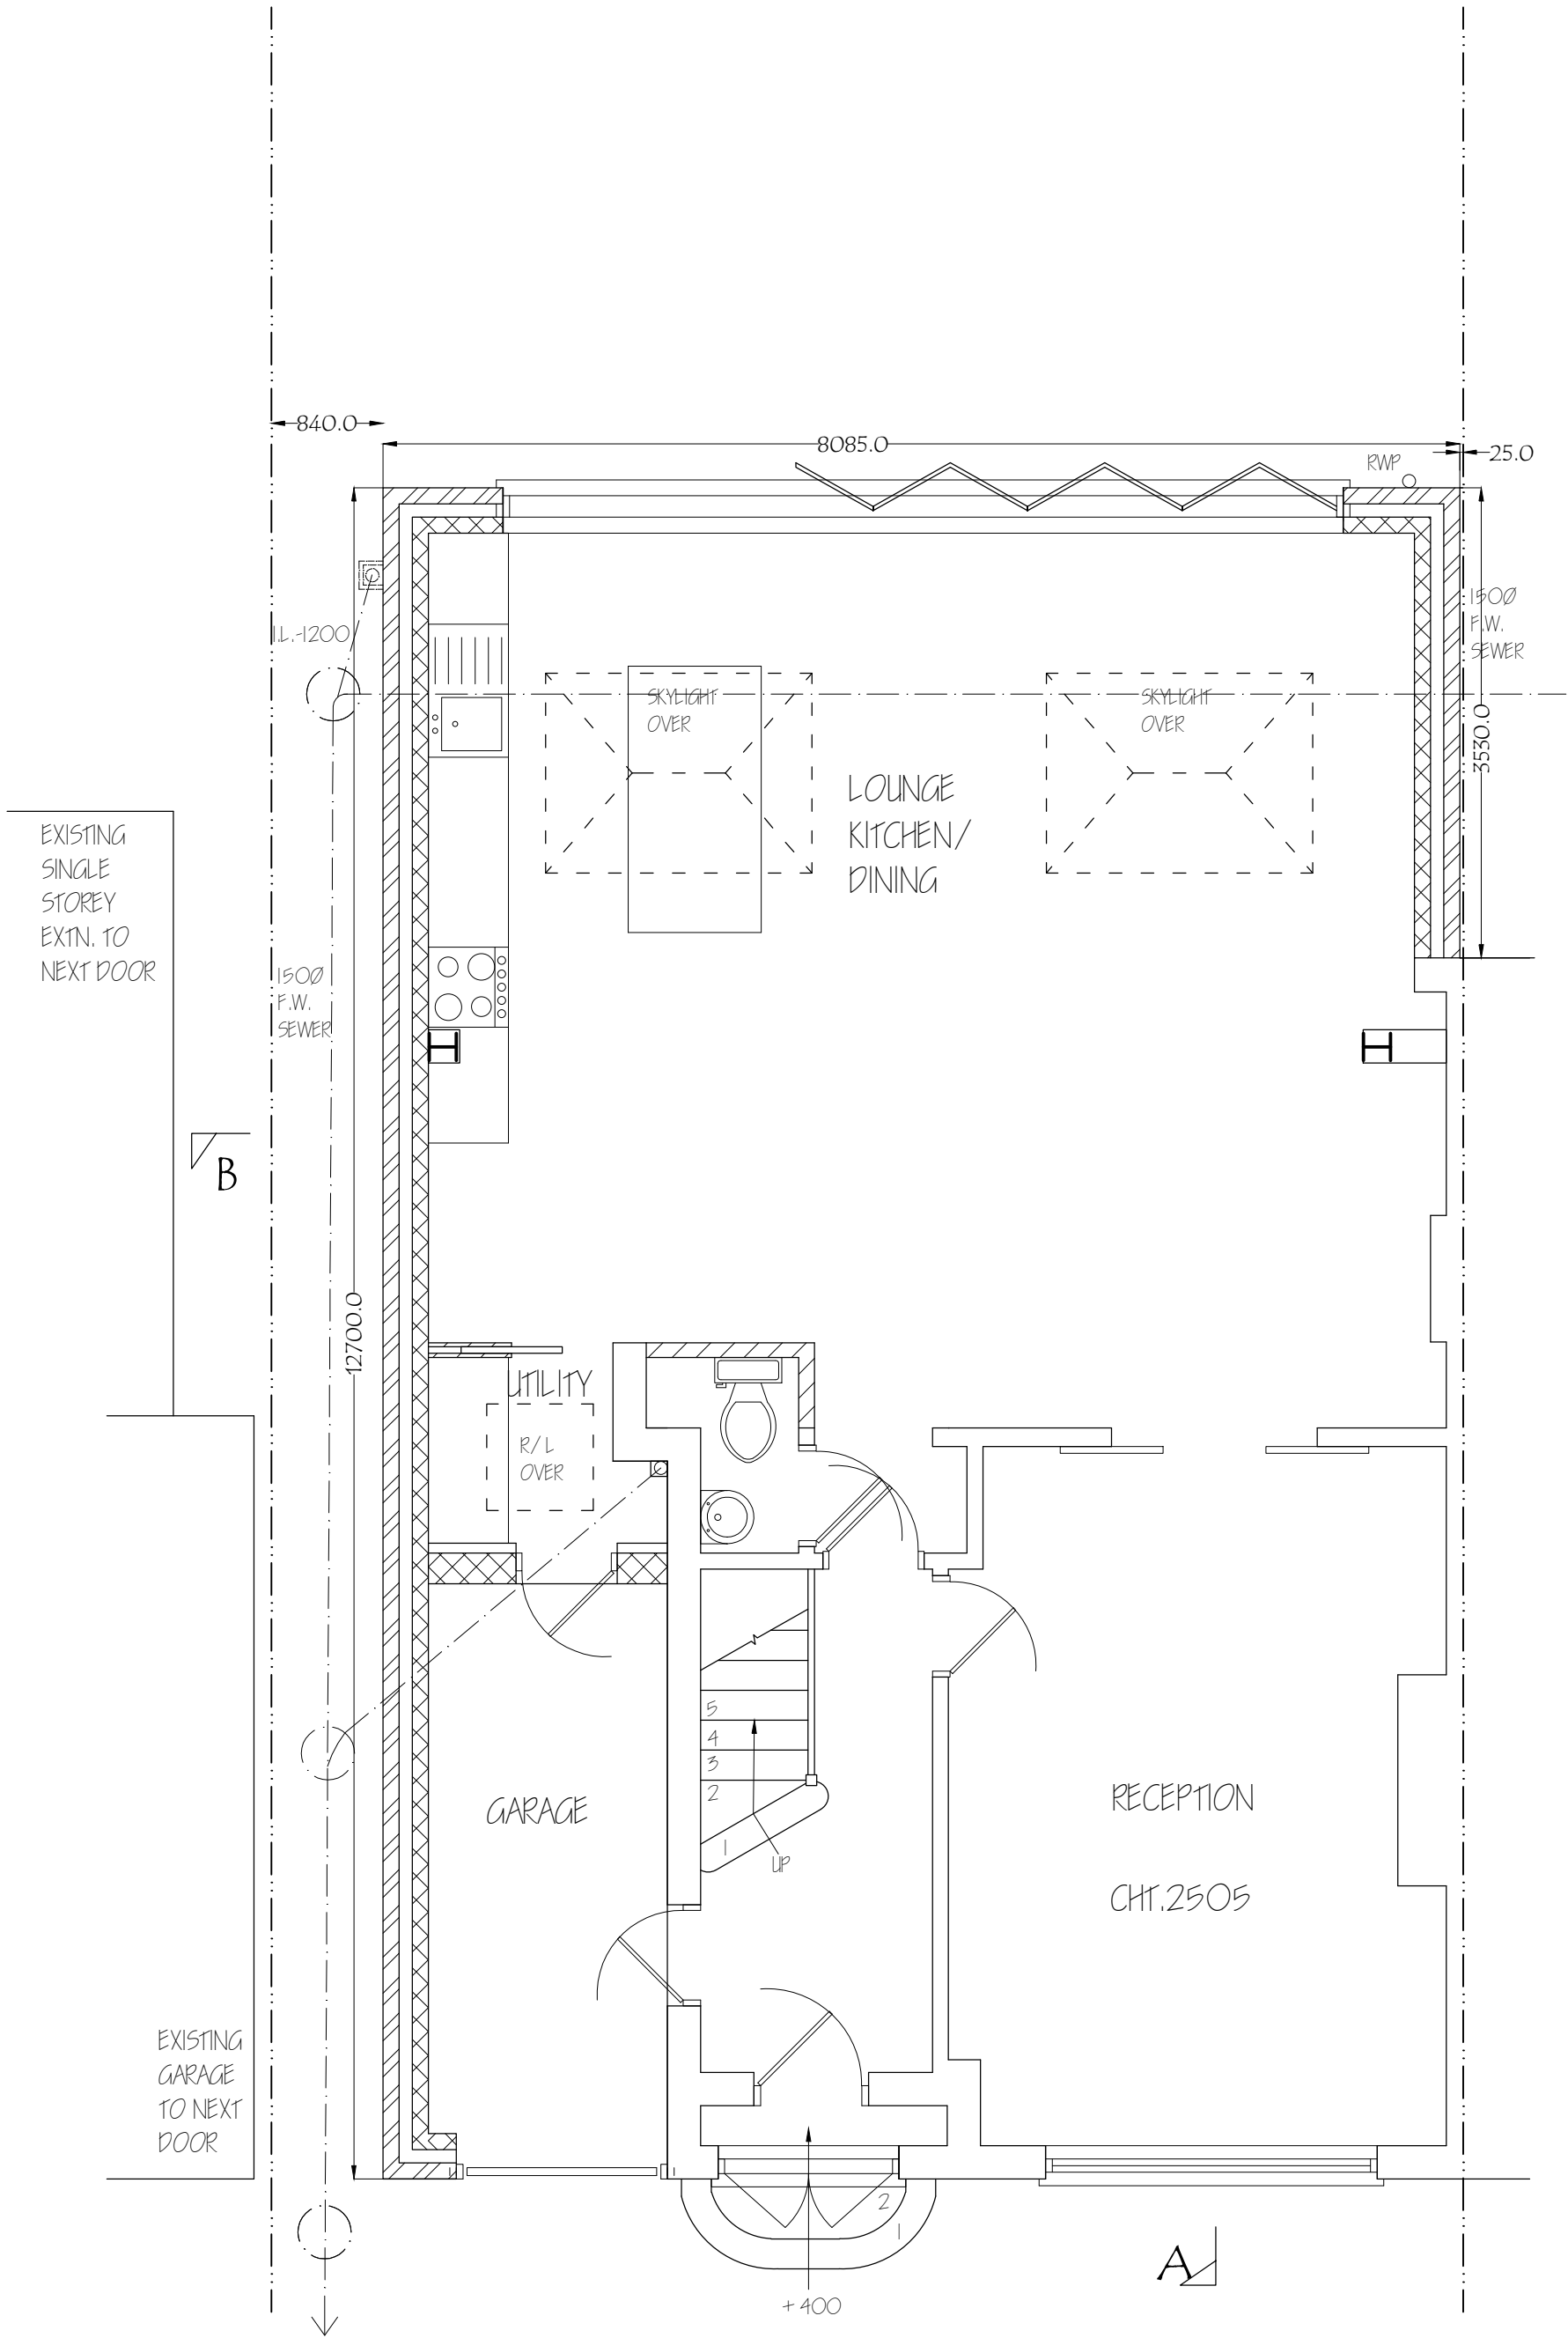

Nigel Fallon, B.Sc. (Hons) MEng. 07768-408525 Planning & Development Consultant, Building Engineer. 164 Japonica Lane, Willen Park, Milton Keynes, MK15 9EE.		ADDRESS: 16, RODNEY GARDENS, PINNER, HAA 2RR.	
DRAWING TITLE: EXISTING GROUND FLOOR PLAN		NO. - 04	REV: B
SCALE - 1: 50	DATE: 08/ 03/ 2024	DRG. PAPER SIZE: A3	

