


GROUND FLOOR PLAN
EXISTING

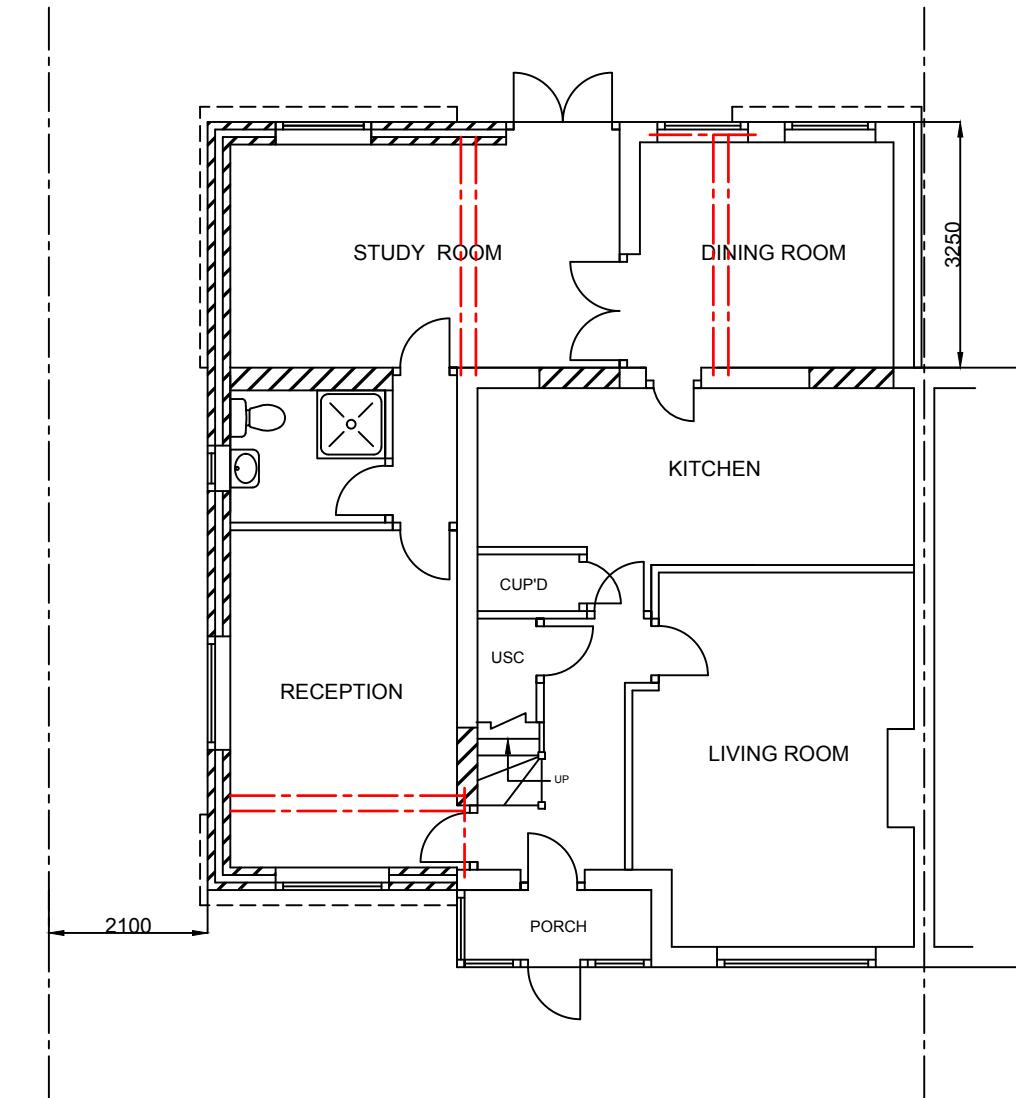

GROUND FLOOR PLAN
PROPOSED

1:100
0 1m 2m 3m 4m 5m

PROPOSED DOUBLE STOREY SIDE & PART SINGLE
PART DOUBLE STOREY REAR EXTENSION AT 21
HIGH ROAD UXBRIDGE UB8 2HL
CLIENT:- MR. S SALL
SCALE :- 1:100 @ A3
DRG. NO. :- 1134-A
DATE :- AUG. 2022
DRAWN BY :- ANIL HALLAN TEL-07734033013
www.akdraughting.com