

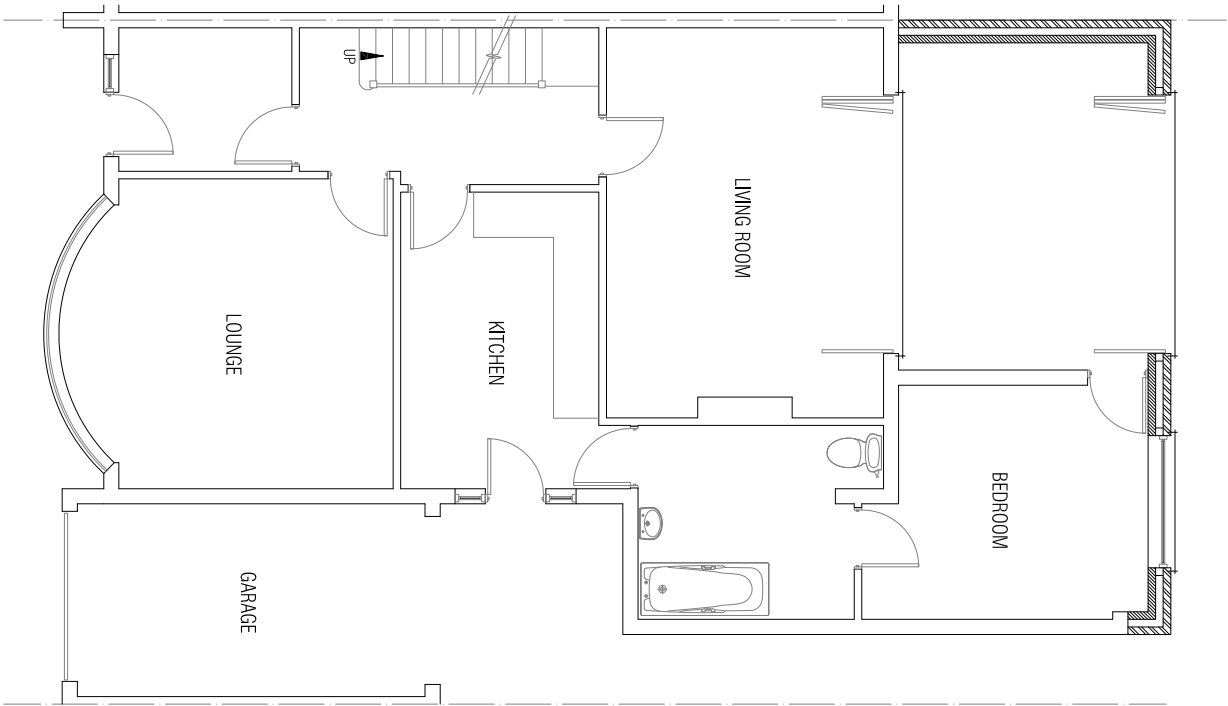


Metres

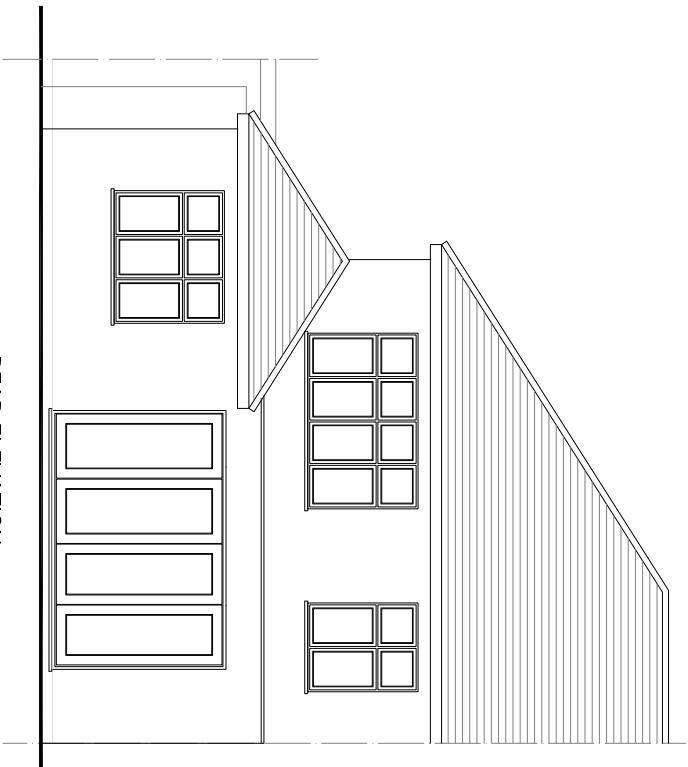


GROUND FLOOR PLAN


BLOCK PLAN
Scale 1:500

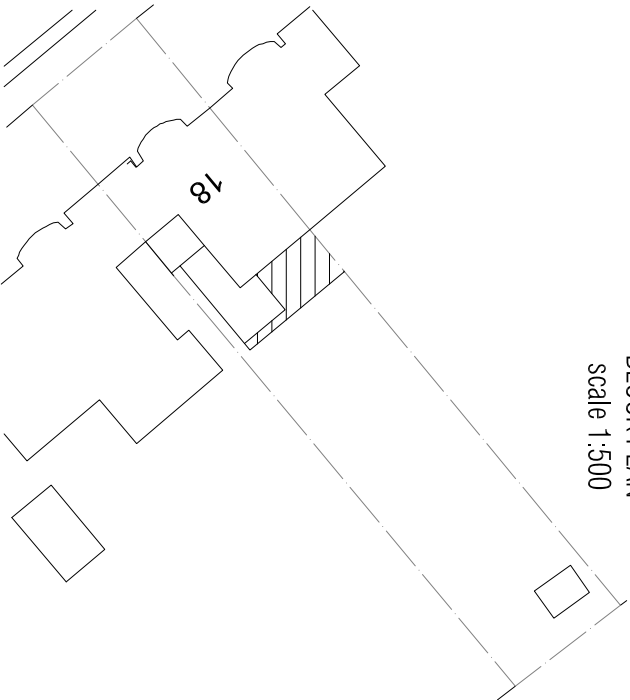

REAR ELEVATION

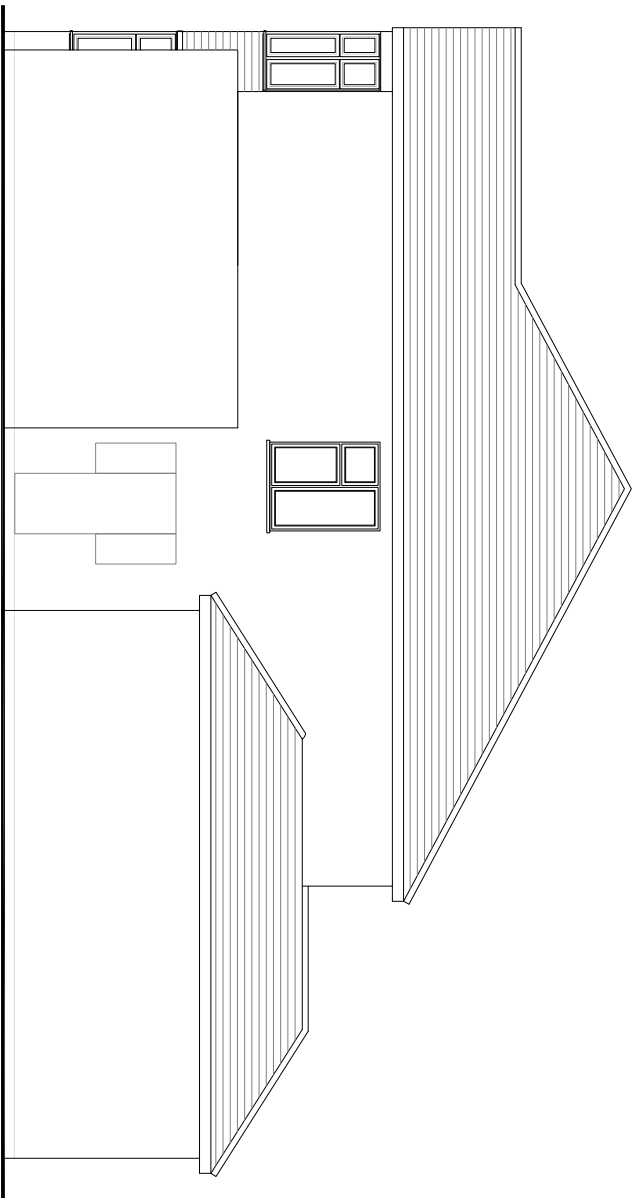

SIDE ELEVATION

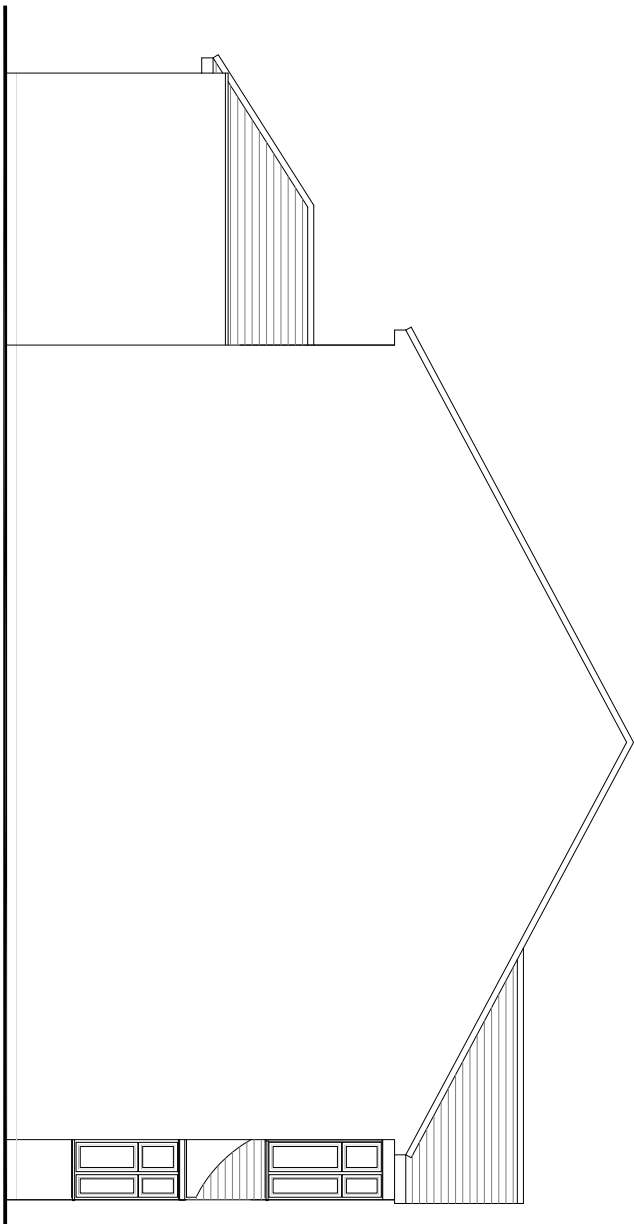

SIDE ELEVATION



MANN ASSOCIATES
Town Planning & Development
"Sandi Kopp" 45 Fuller Drive, Cornish Cross
Buckinghamshire, SL0 7HG Tel: 07956 845 733

Client
MIR D DILAWARI

Drawn
PROPOSED PLANS & ELEVATIONS

Job Title
**18 SOUTH DRIVE
RUISLIP
MIDDLESEX
HA4 8EX**

Drawn
**ERECTOR OF SINGLE STOREY REAR
EXTENSION TO DWELLINGHOUSE**

Date
OCTOBER 2020

Drawn No
02A

Scale
1:100