


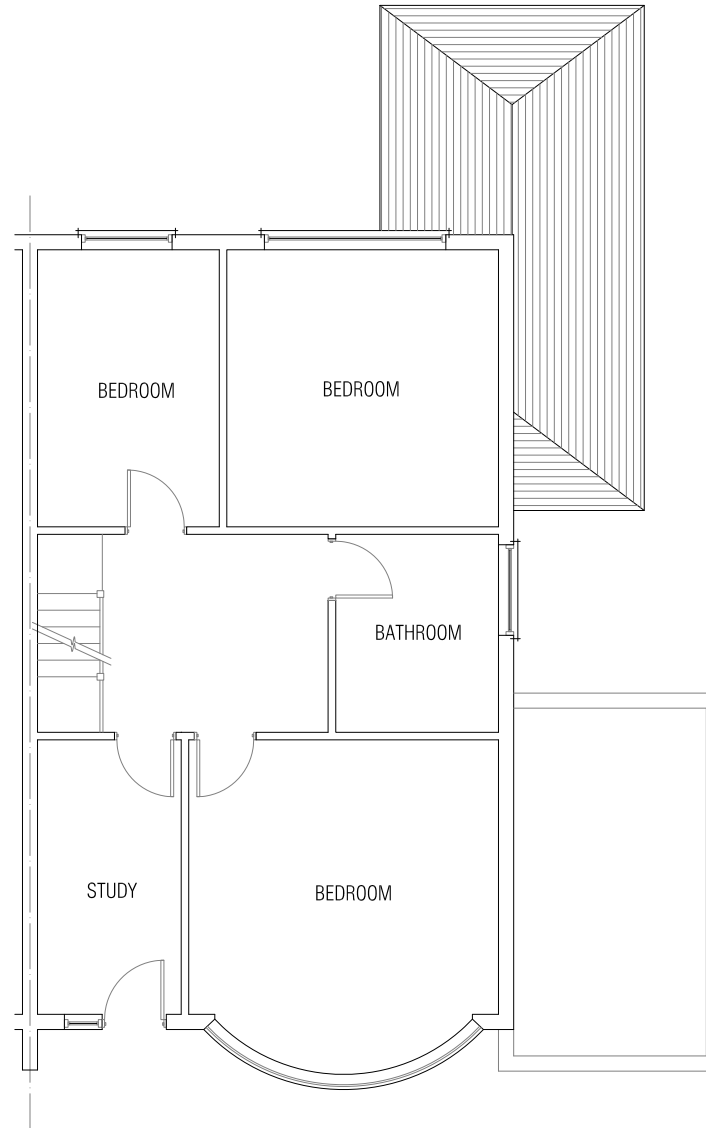
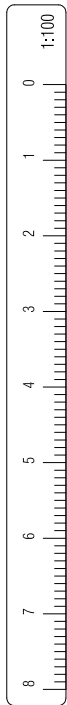


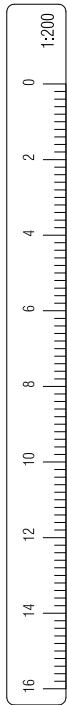


FIRST FLOOR PLAN

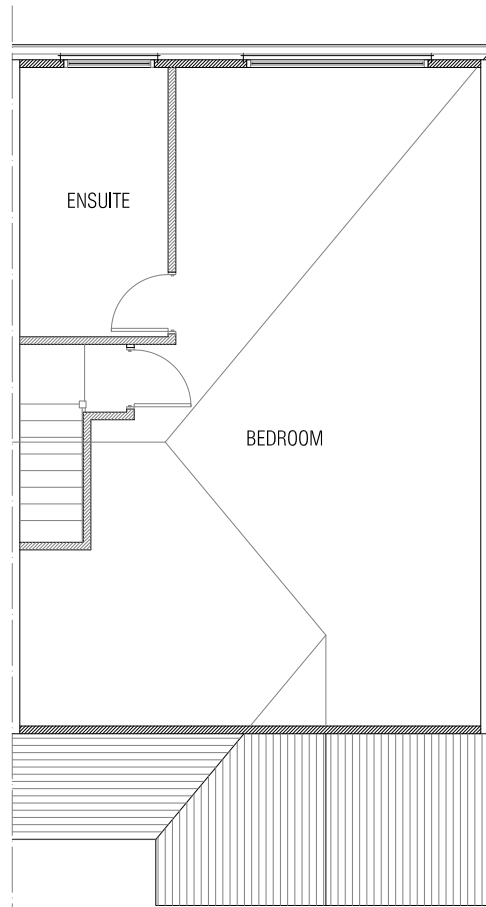

LOFT FLOOR PLAN

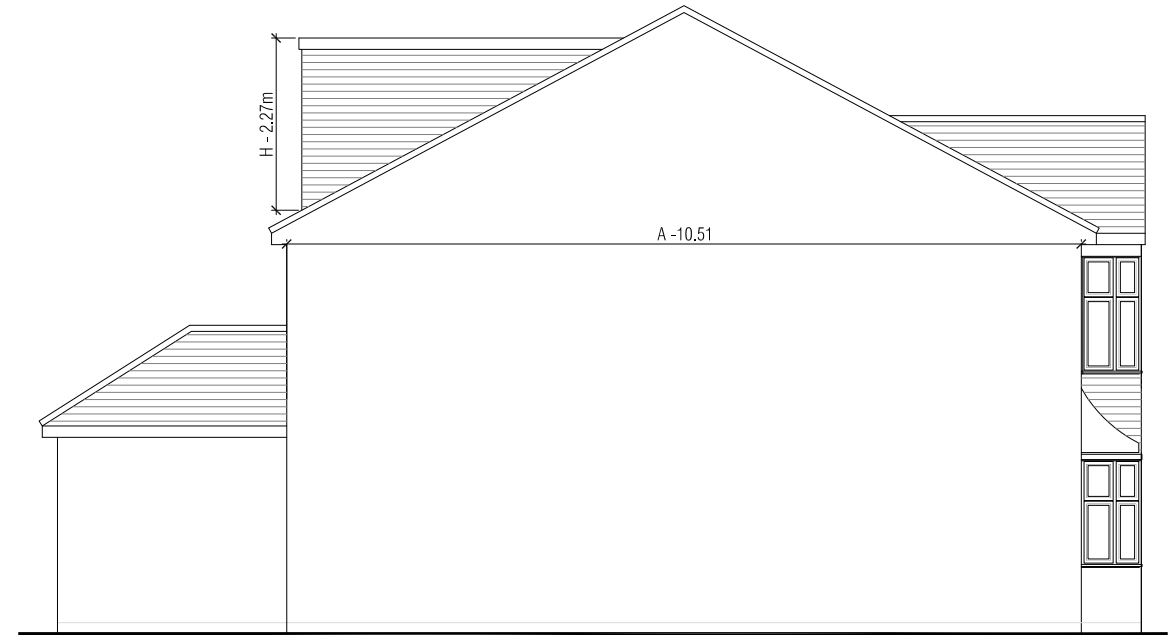

SIDE ELEVATION

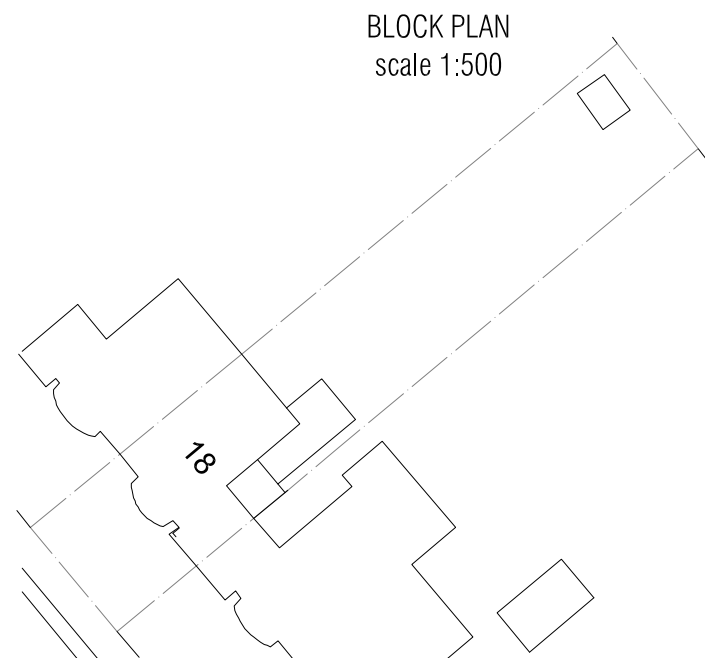

BLOCK PLAN
scale 1:500



FRONT ELEVATION


volume of hip to gable
 $2(A/2 \times B) 1/3 \times C$
 $(10.51/2 \times 2.8) \times 4.225 = 20.72 \text{ cubic m}$

volume of rear dormer
 $\frac{\text{height} \times \text{width} \times \text{depth}}{2}$
 $\frac{2.27 \times 6.01 \times 4.1}{2} = 27.96 \text{ cubic m}$

Therefore proposed loft extension is
 $20.72 + 27.96 = 48.69 \text{ cubic m}$



REAR ELEVATION

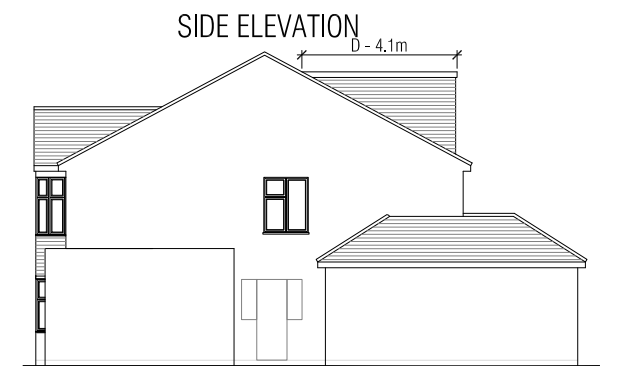

SIDE ELEVATION



MANN ASSOCIATES
Town Planning & Development
"Sandy Knapp", 45 Fulmer Drive, Gerrards Cross,
Buckinghamshire. SL9 7HG Tel: 07956 845 733

Client		Details	
MR D DILAWARI		PROPOSED PLANS & ELEAVTIONS	
Job Title 18 SOUTH DRIVE RUISLIP MIDDLESEX HA4 8EX		Drawing ROOF EXTENSION TO DWELLINGHOUSE	
Date OCTOBER 2020	Dwg.No 02A	Scale 1:100 & 1:200	