






Metres

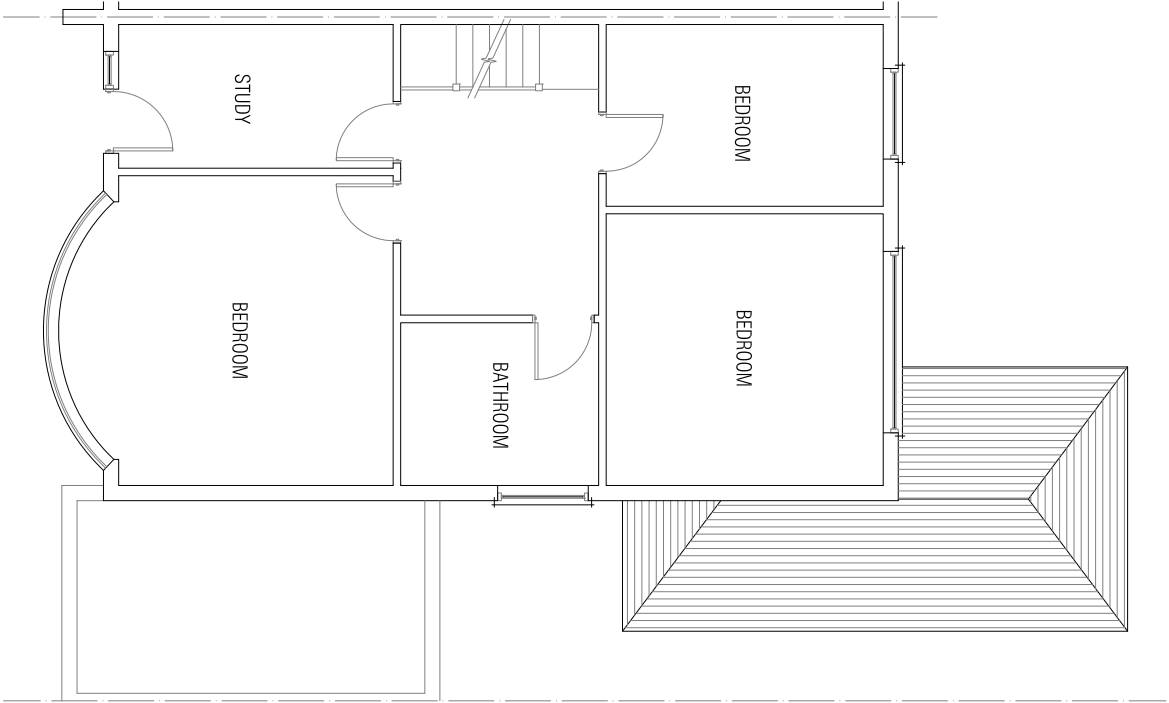


FIRST FLOOR PLAN

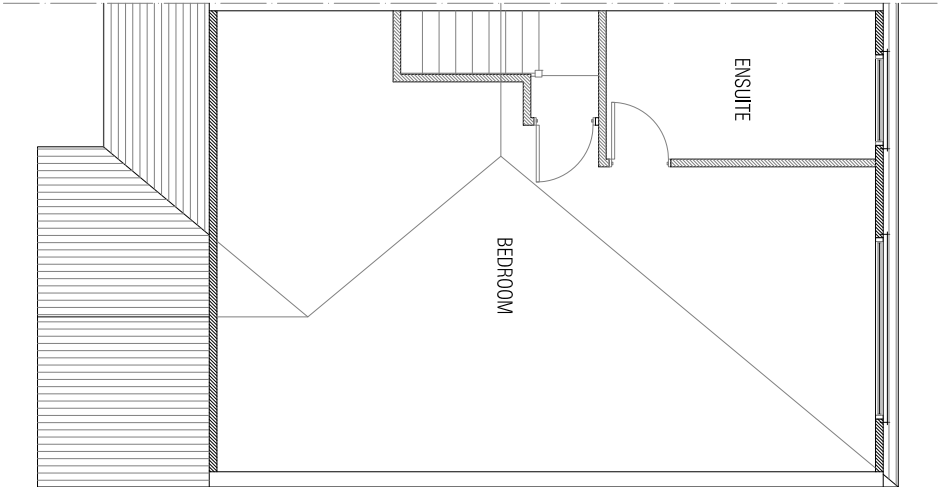


LOFT FLOOR PLAN

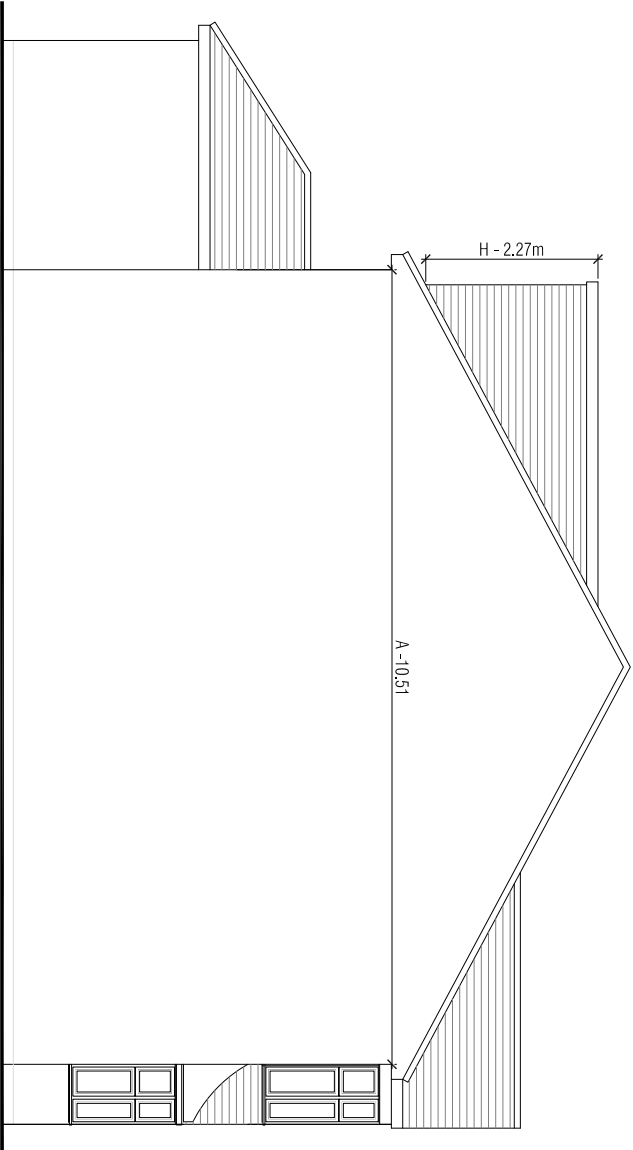


SIDE ELEVATION

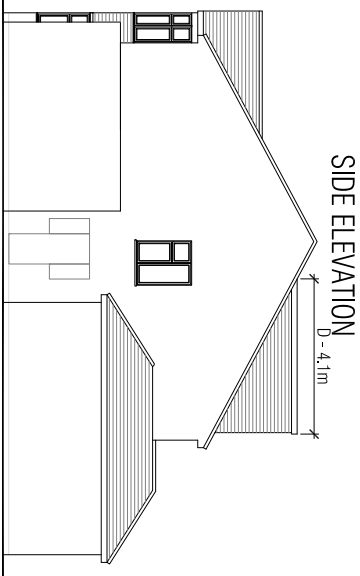


SIDE ELEVATION

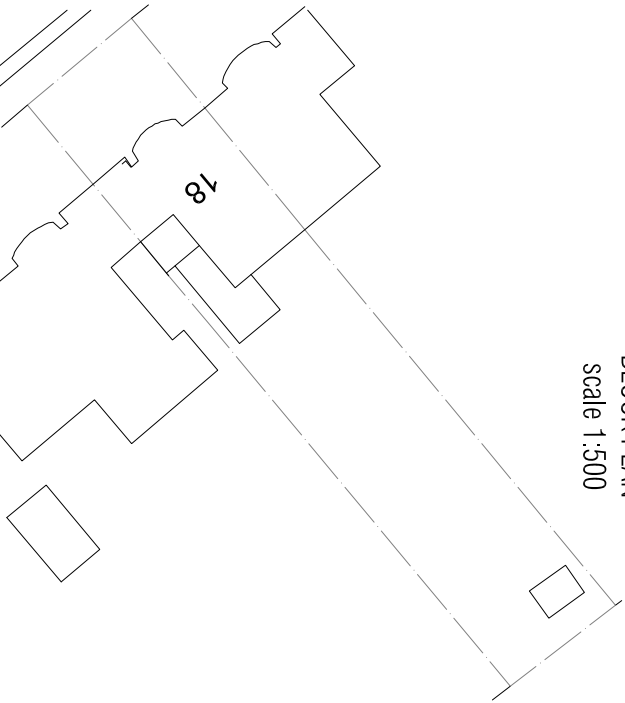

BLOCK PLAN
Scale 1:500

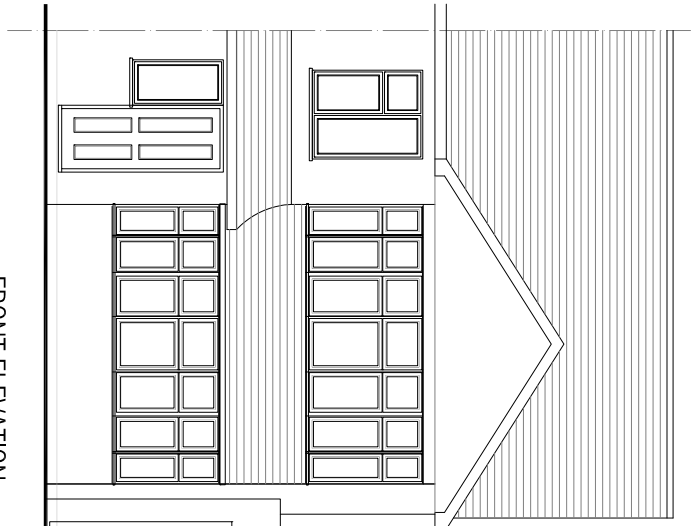

FRONT ELEVATION

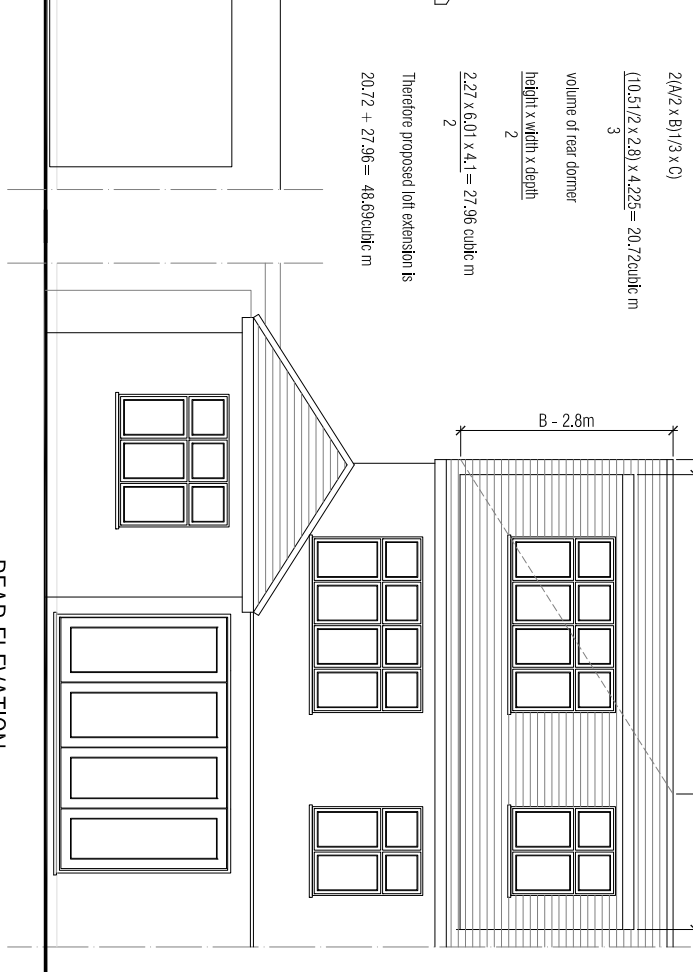

REAR ELEVATION

volume of hip to gable
 $2(A/2 \times B) / (3 \times C)$
 $(10.51/2 \times 2.8) \times 4.225 = 20.72 \text{ cubic m}$
3
volume of rear dormer
 $\frac{\text{height} \times \text{width} \times \text{depth}}{2}$
 $\frac{2.27 \times 6.01 \times 4.1}{2} = 27.96 \text{ cubic m}$
Therefore proposed loft extension is
 $20.72 + 27.96 = 48.68 \text{ cubic m}$



MANN ASSOCIATES
Town Planning & Development
"South Kemp" 45 Tulane Drive, Cornhill Cross
Buckinghamshire SL0 7HG Tel: 07956 845 733

Client
MR D DILAWARI

Details
PROPOSED PLANS & ELEVATIONS

Job Title
**18 SOUTH DRIVE
RUISLIP
MIDDLESEX
HA4 8EX**

Drawing
**ROOF EXTENSION TO
DWELLINGHOUSE**

Date
OCTOBER 2020

Drawn No
02A

Scale
1:100 & 1:200