





Existing Front Elevation - 1:100

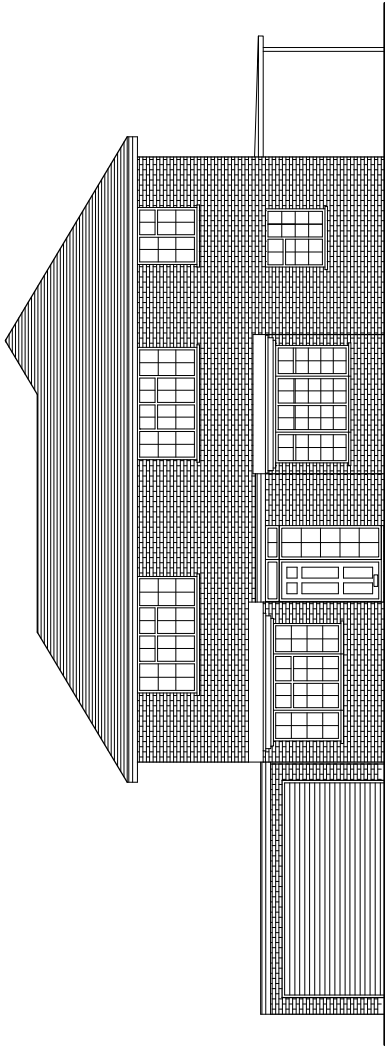

Existing Rear Elevation - 1:100

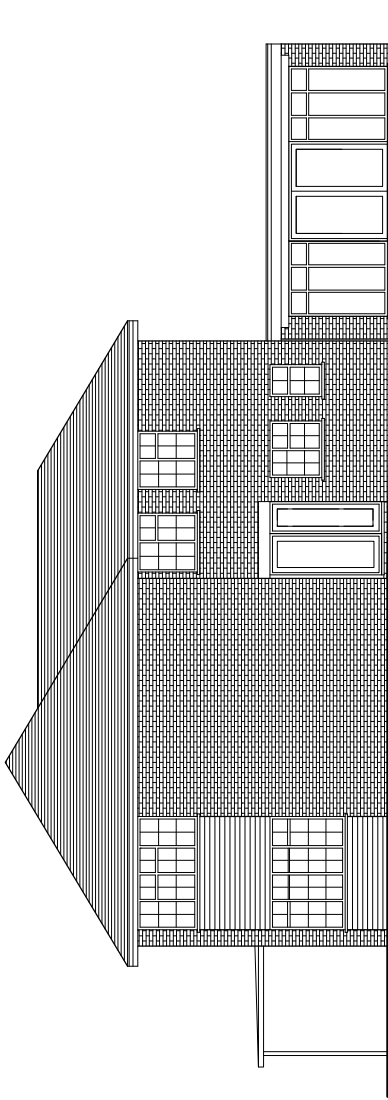

Existing Side Elevation - 1:100

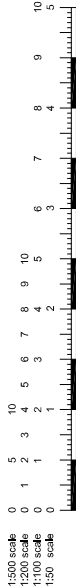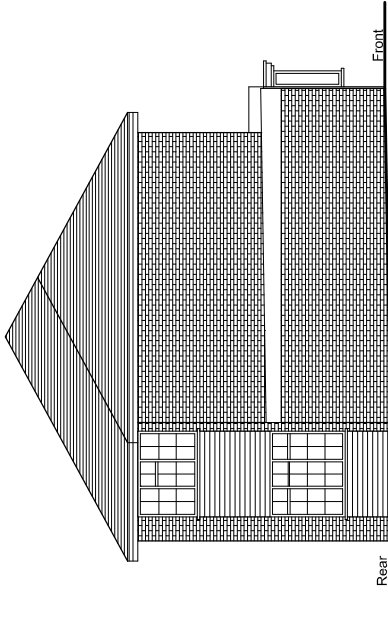

All dimensions and levels to be checked on site by contractor prior to commencement of work. The contractor is responsible for ensuring that the proposed work is in accordance with the relevant building regulations and any other applicable legislation. Purpose of Issue		Project		Drawing		LINEAR INSIGHT Ltd	
Preliminary Information		☒ 54 Dene Road		Existing Elevations		Architectural Design and Development Solutions		Drawing No.	
Approval		Northwood		Date		1528-005-PL		Rev.	
Tender		H46 20F		Drawing Scale		1:100@A3		Date	
Construction		Client		Drawing No.		1528-005-PL		Rev.	
		Mr and Mrs Basse		Date		May 2022		Rev.	