



Six Bells Landscape Car Park

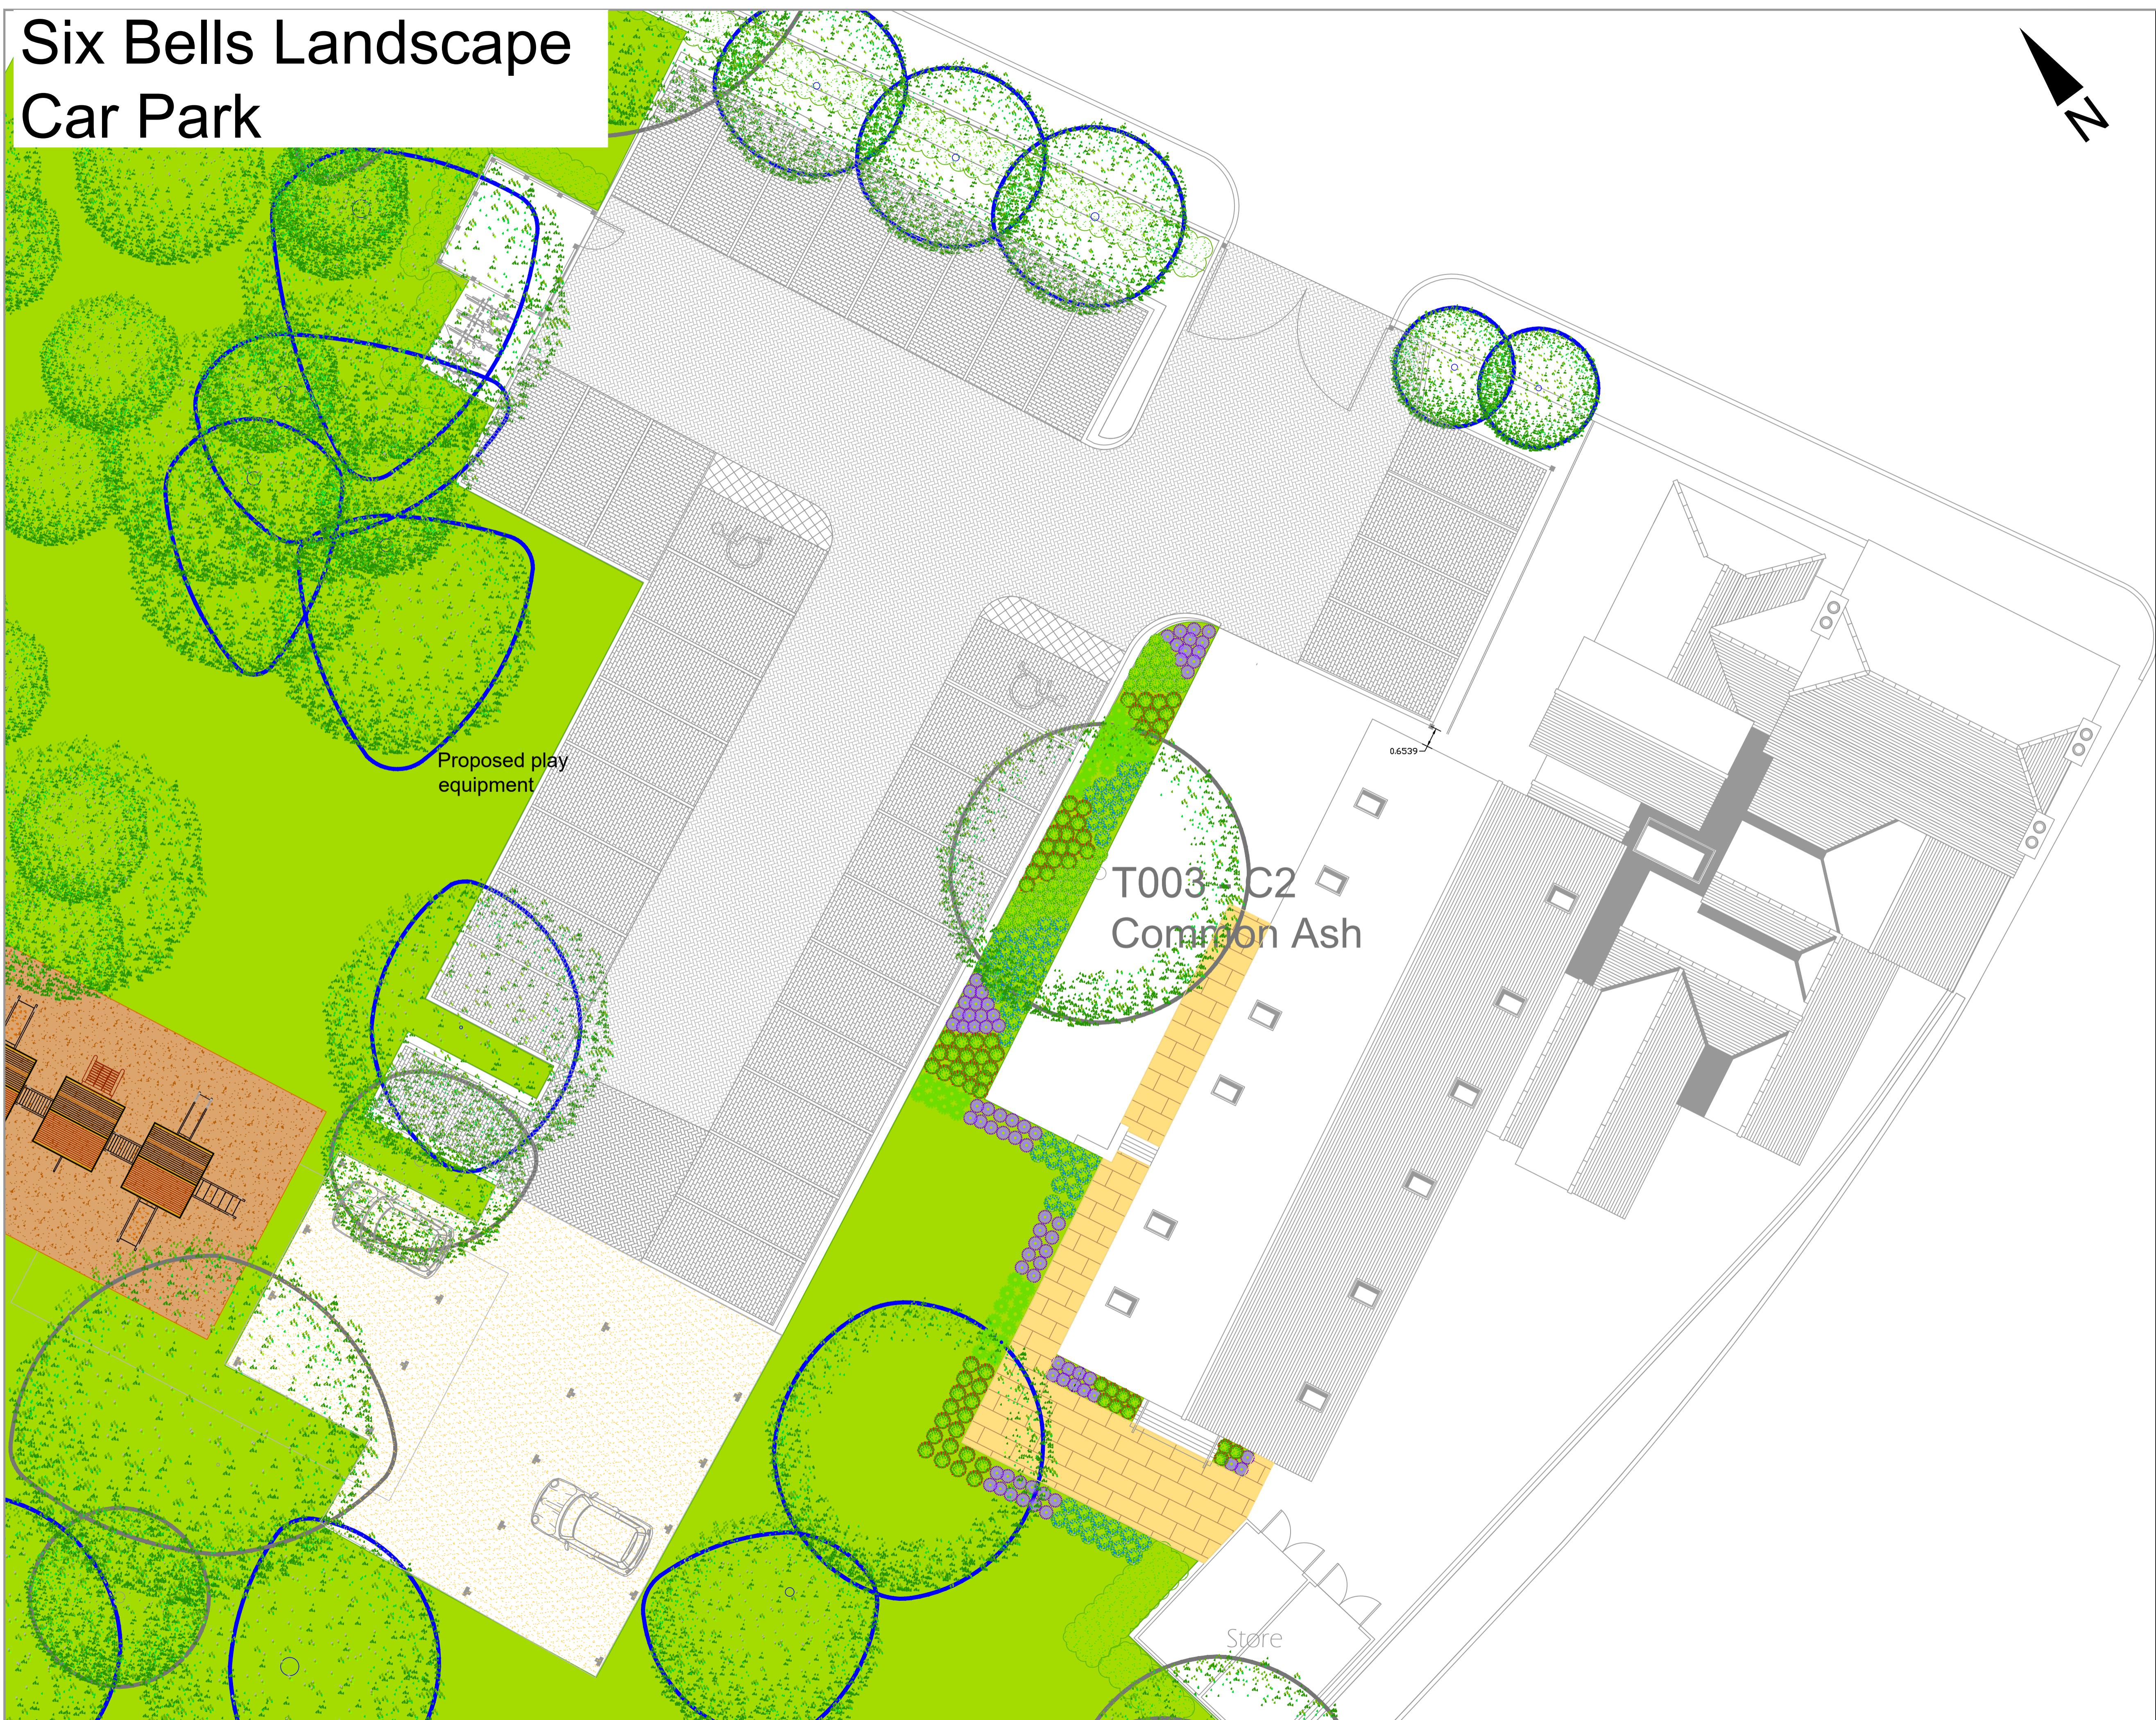

This drawing must be printed and used in colour

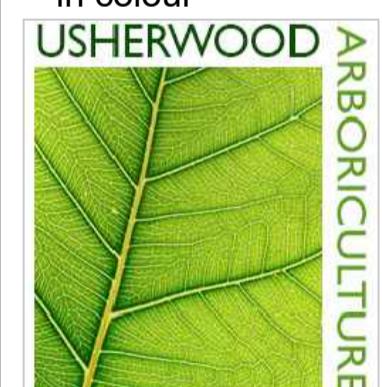

Lawrence Usherwood
Tel. 01883 340398
Mobile 07753 211306

Email. lawrence@usherwoodarboriculture.co.uk

FOR PLANNING

Client: Vernon Smith Associates

Project: Six Bells, Ruislip

Drawing Title: Car Park Detail

On base by: MVS Associates

Dwg No: UA/DD1 Scale: 1:100@A1

Drawn By: MP Checked By: LU

Date: 21/07/21 © Copyright

NOT FOR CONSTRUCTION