


Six Bells Landscape Terrace Planting

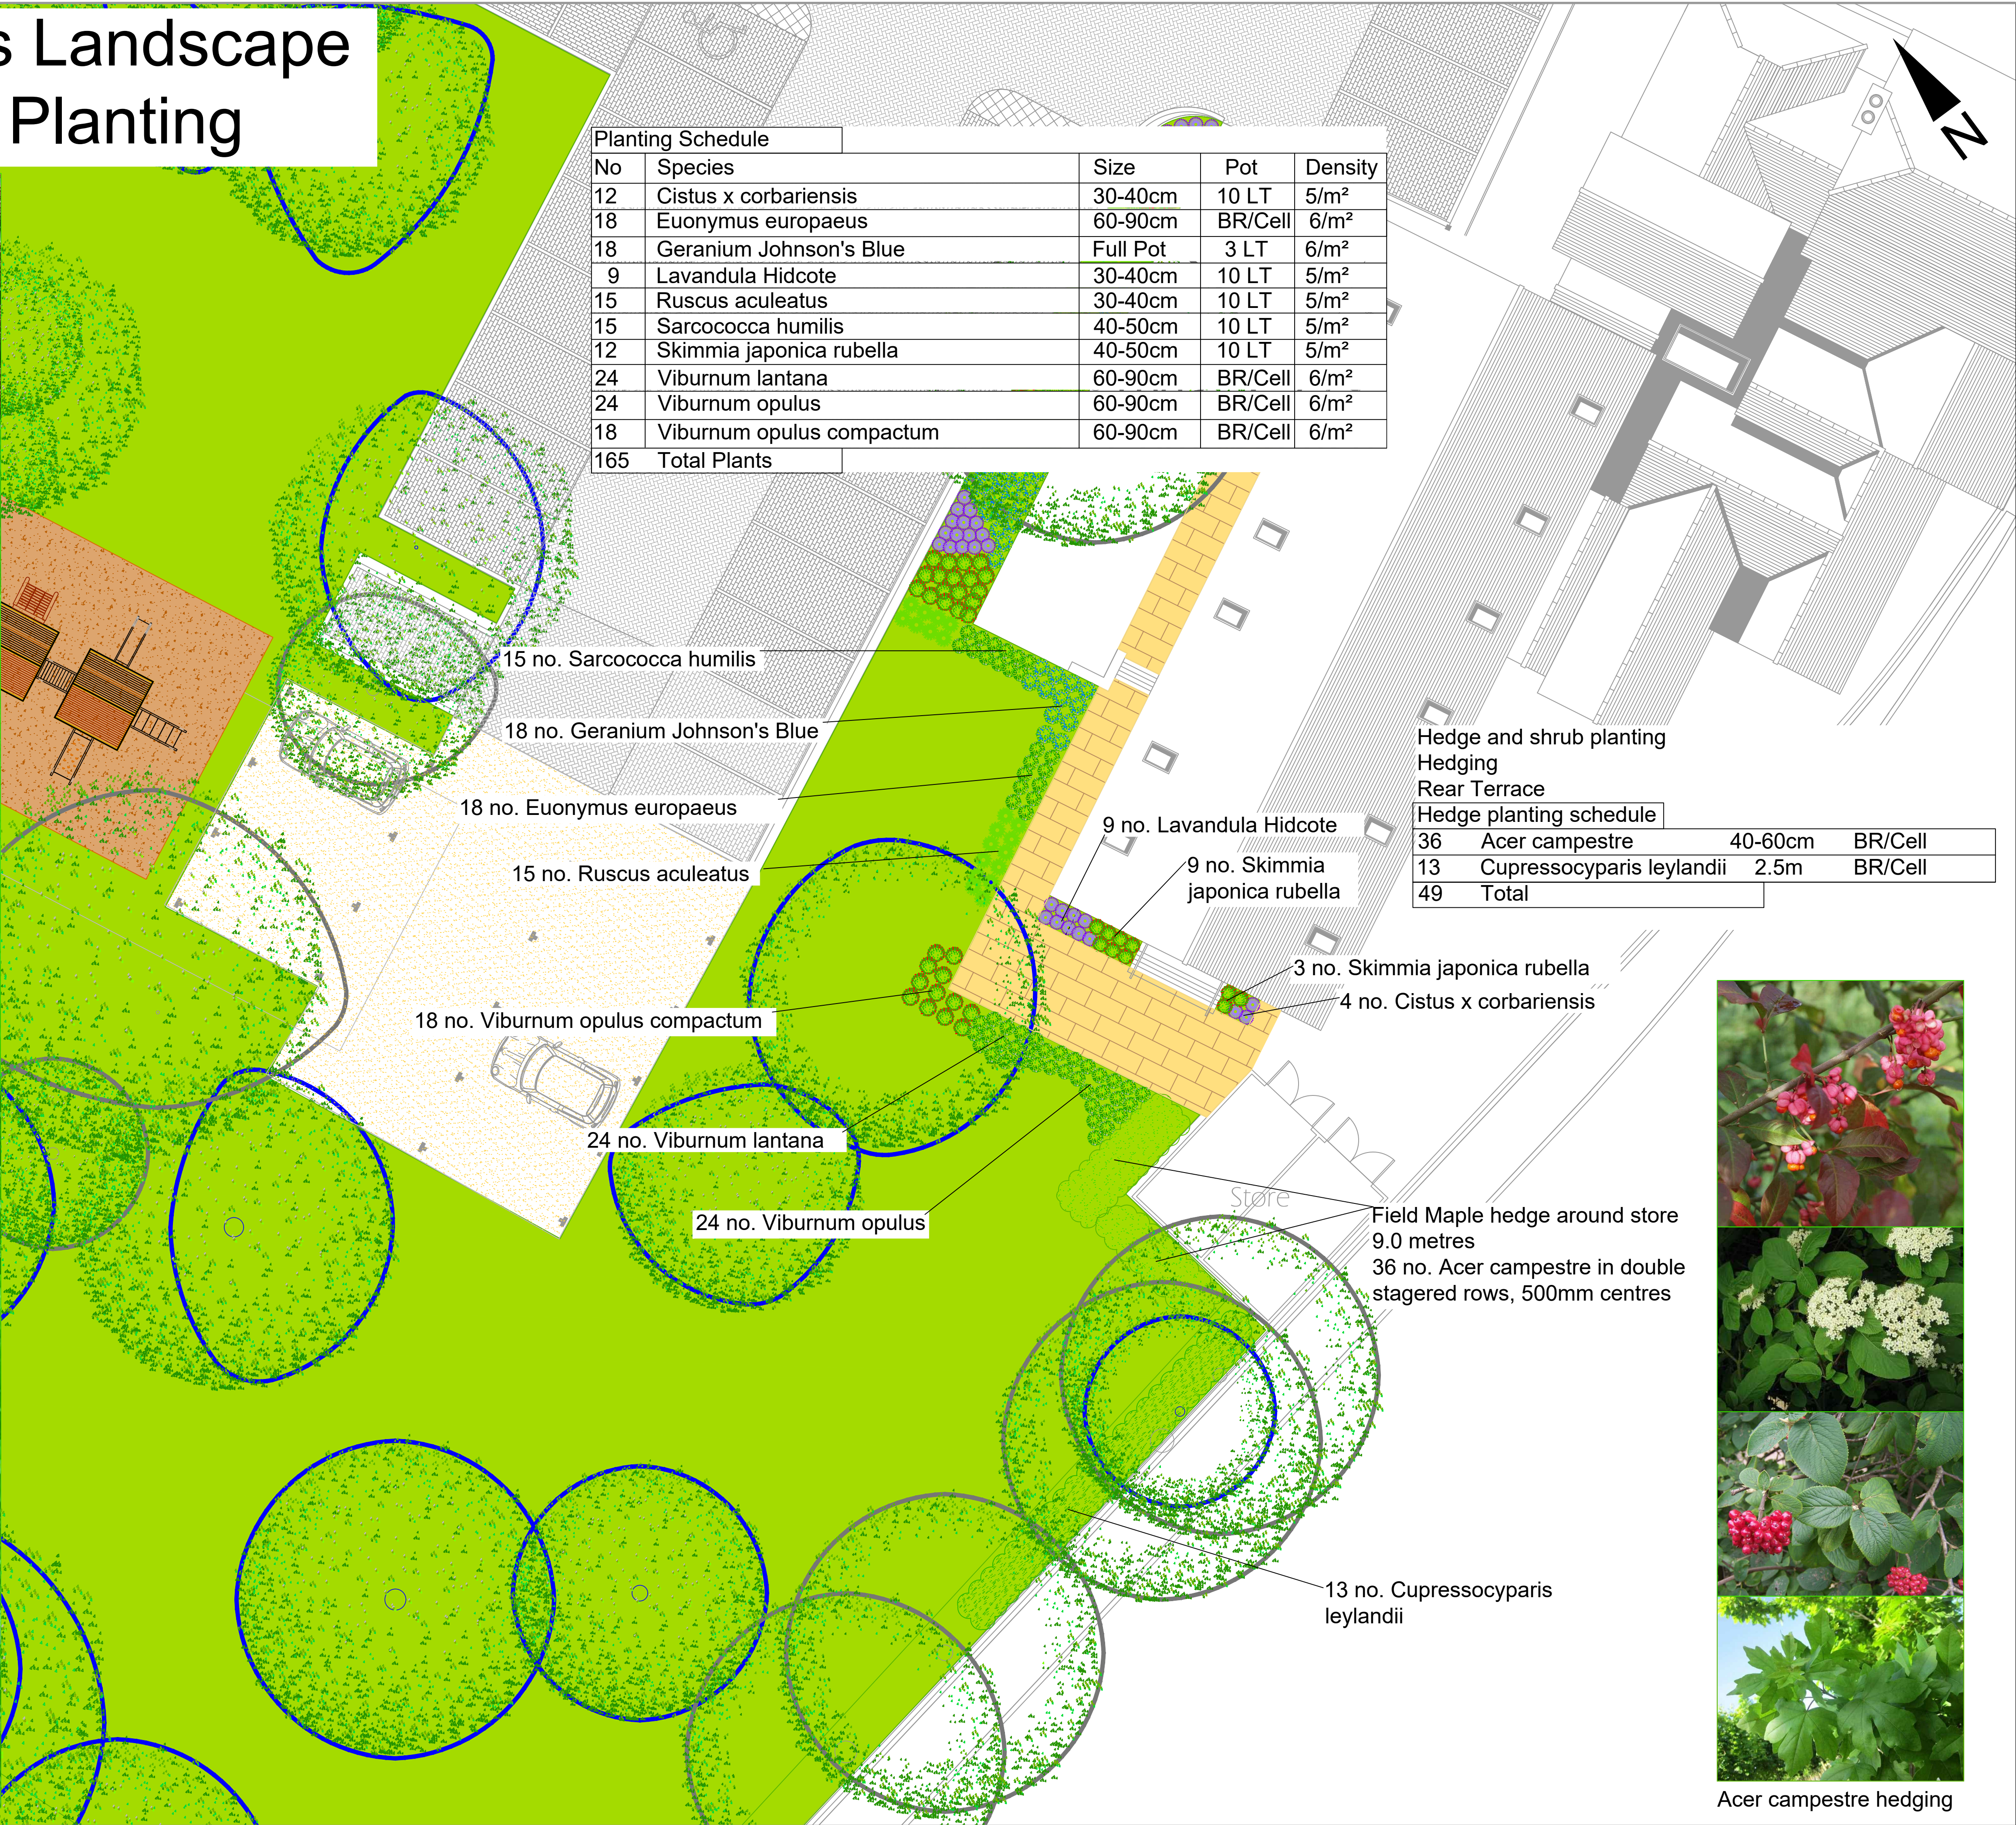

Planting Schedule				
No	Species	Size	Pot	Density
12	Cistus x corbariensis	30-40cm	10 LT	5/m²
18	Euonymus europaeus	60-90cm	BR/Cell	6/m²
18	Geranium Johnson's Blue	Full Pot	3 LT	6/m²
9	Lavandula Hidcote	30-40cm	10 LT	5/m²
15	Ruscus aculeatus	30-40cm	10 LT	5/m²
15	Sarcococca humilis	40-50cm	10 LT	5/m²
12	Skimmia japonica rubella	40-50cm	10 LT	5/m²
24	Viburnum lantana	60-90cm	BR/Cell	6/m²
24	Viburnum opulus	60-90cm	BR/Cell	6/m²
18	Viburnum opulus compactum	60-90cm	BR/Cell	6/m²
165	Total Plants			



Hedge and shrub planting			
Hedging			
Rear Terrace			
Hedge planting schedule			
36	Acer campestre	40-60cm	BR/Cell
13	Cupressocyparis leylandii	2.5m	BR/Cell
49	Total		



Acer campestre hedging

NOTES
Theme of pollinator friendly flowering herbaceous perennials continues to rear of new barn, providing foraging for bees and butterflies.
Character of the planting changes to native species shrubs for greater biodiversity forming a mixed hedge towards site boundary.

This drawing must be printed and used in colour
USHERWOOD ARBORICULTURE
Lawrence Usherwood
Tel. 01883 340398
Mobile 07753 211306
Email. lawrence@usherwoodarboriculture.co.uk

Client: Vernon Smith Associates
Project: Six Bells, Ruislip
Drawing Title: Terrace Rear Planting
On base by: MVS Associates
Dwg No: UA/PP3 Scale: 1:100@A1
Drawn By: MP Checked By: LU
Date:09/07/21 © Copyright
NOT FOR CONSTRUCTION