

# Six Bells Landscape

## T011 - B2 Pedunculate Oak

T010 - C2 Common Ash

# Pedunculate Oak

## Unculate Oak

# Unculate Oak

2

late Oak


T008 - C2  
Hazel

T006 - B2  
Pedunculate Oak


○ T007 - B2  
Pedunculate Oak

T040 - C2


## KEY

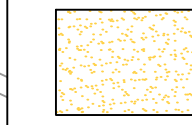


50mm gravel on  
100mm MOT Type 3

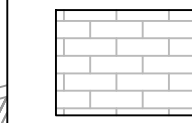

Make up levels 1:50  
existing car park

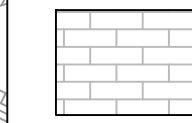


Less make up in  
RPAs T10, T11

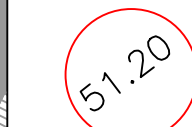

Significant levels

- Existing

This drawing must be printed and used in colour

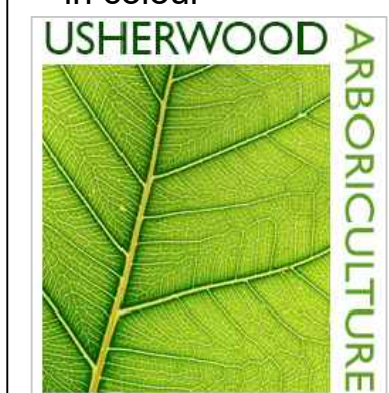

Lawrence Usherwood

Tel. 01883 340398

Mobile 07753 211306

Email. [lawrence@usherwoodarboriculture.co.uk](mailto:lawrence@usherwoodarboriculture.co.uk)

FOR PLANNING

Client: Vernon Smith Associates

Project: Six Bells, Ruislip

Drawing Title: Car Park Detail

On base by: MVS Associates

Dwg No: UA/DD1

Scale: 1:100@A1

Drawn By: MP

Checked By: LU

Date:24/04/21

© Copyright

NOT FOR CONSTRUCTION