
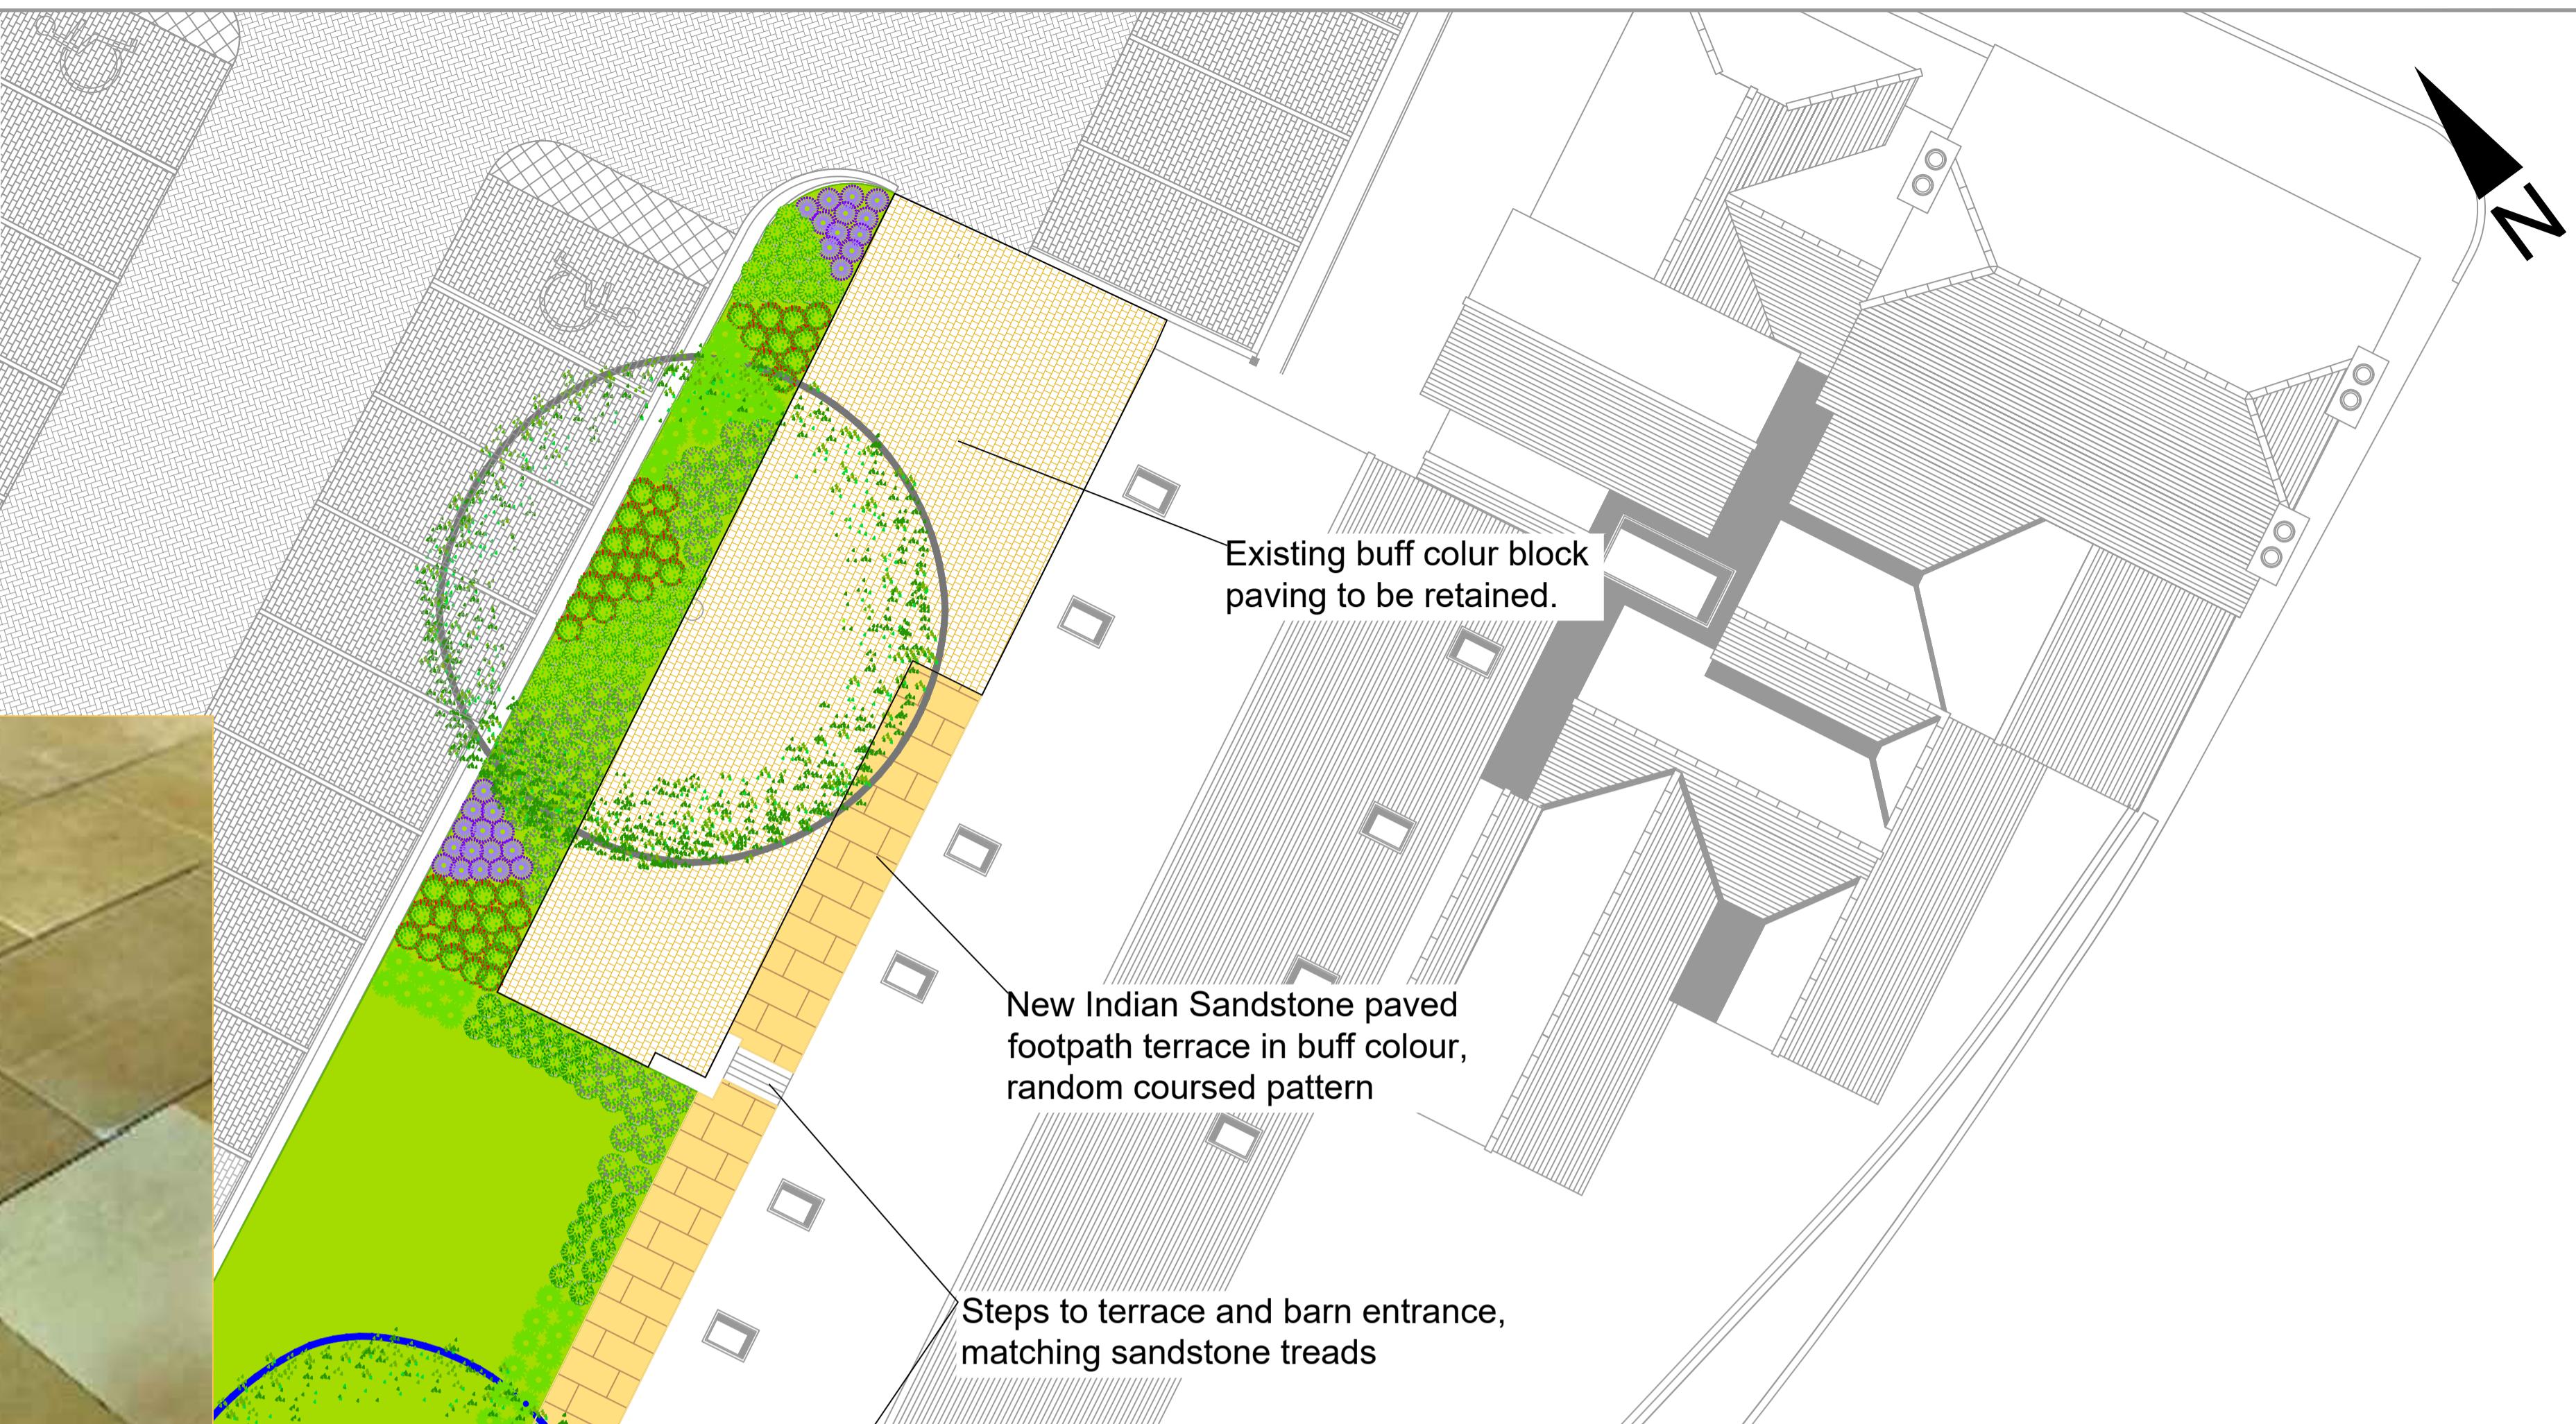


Six Bells Landscape Terrace Paving

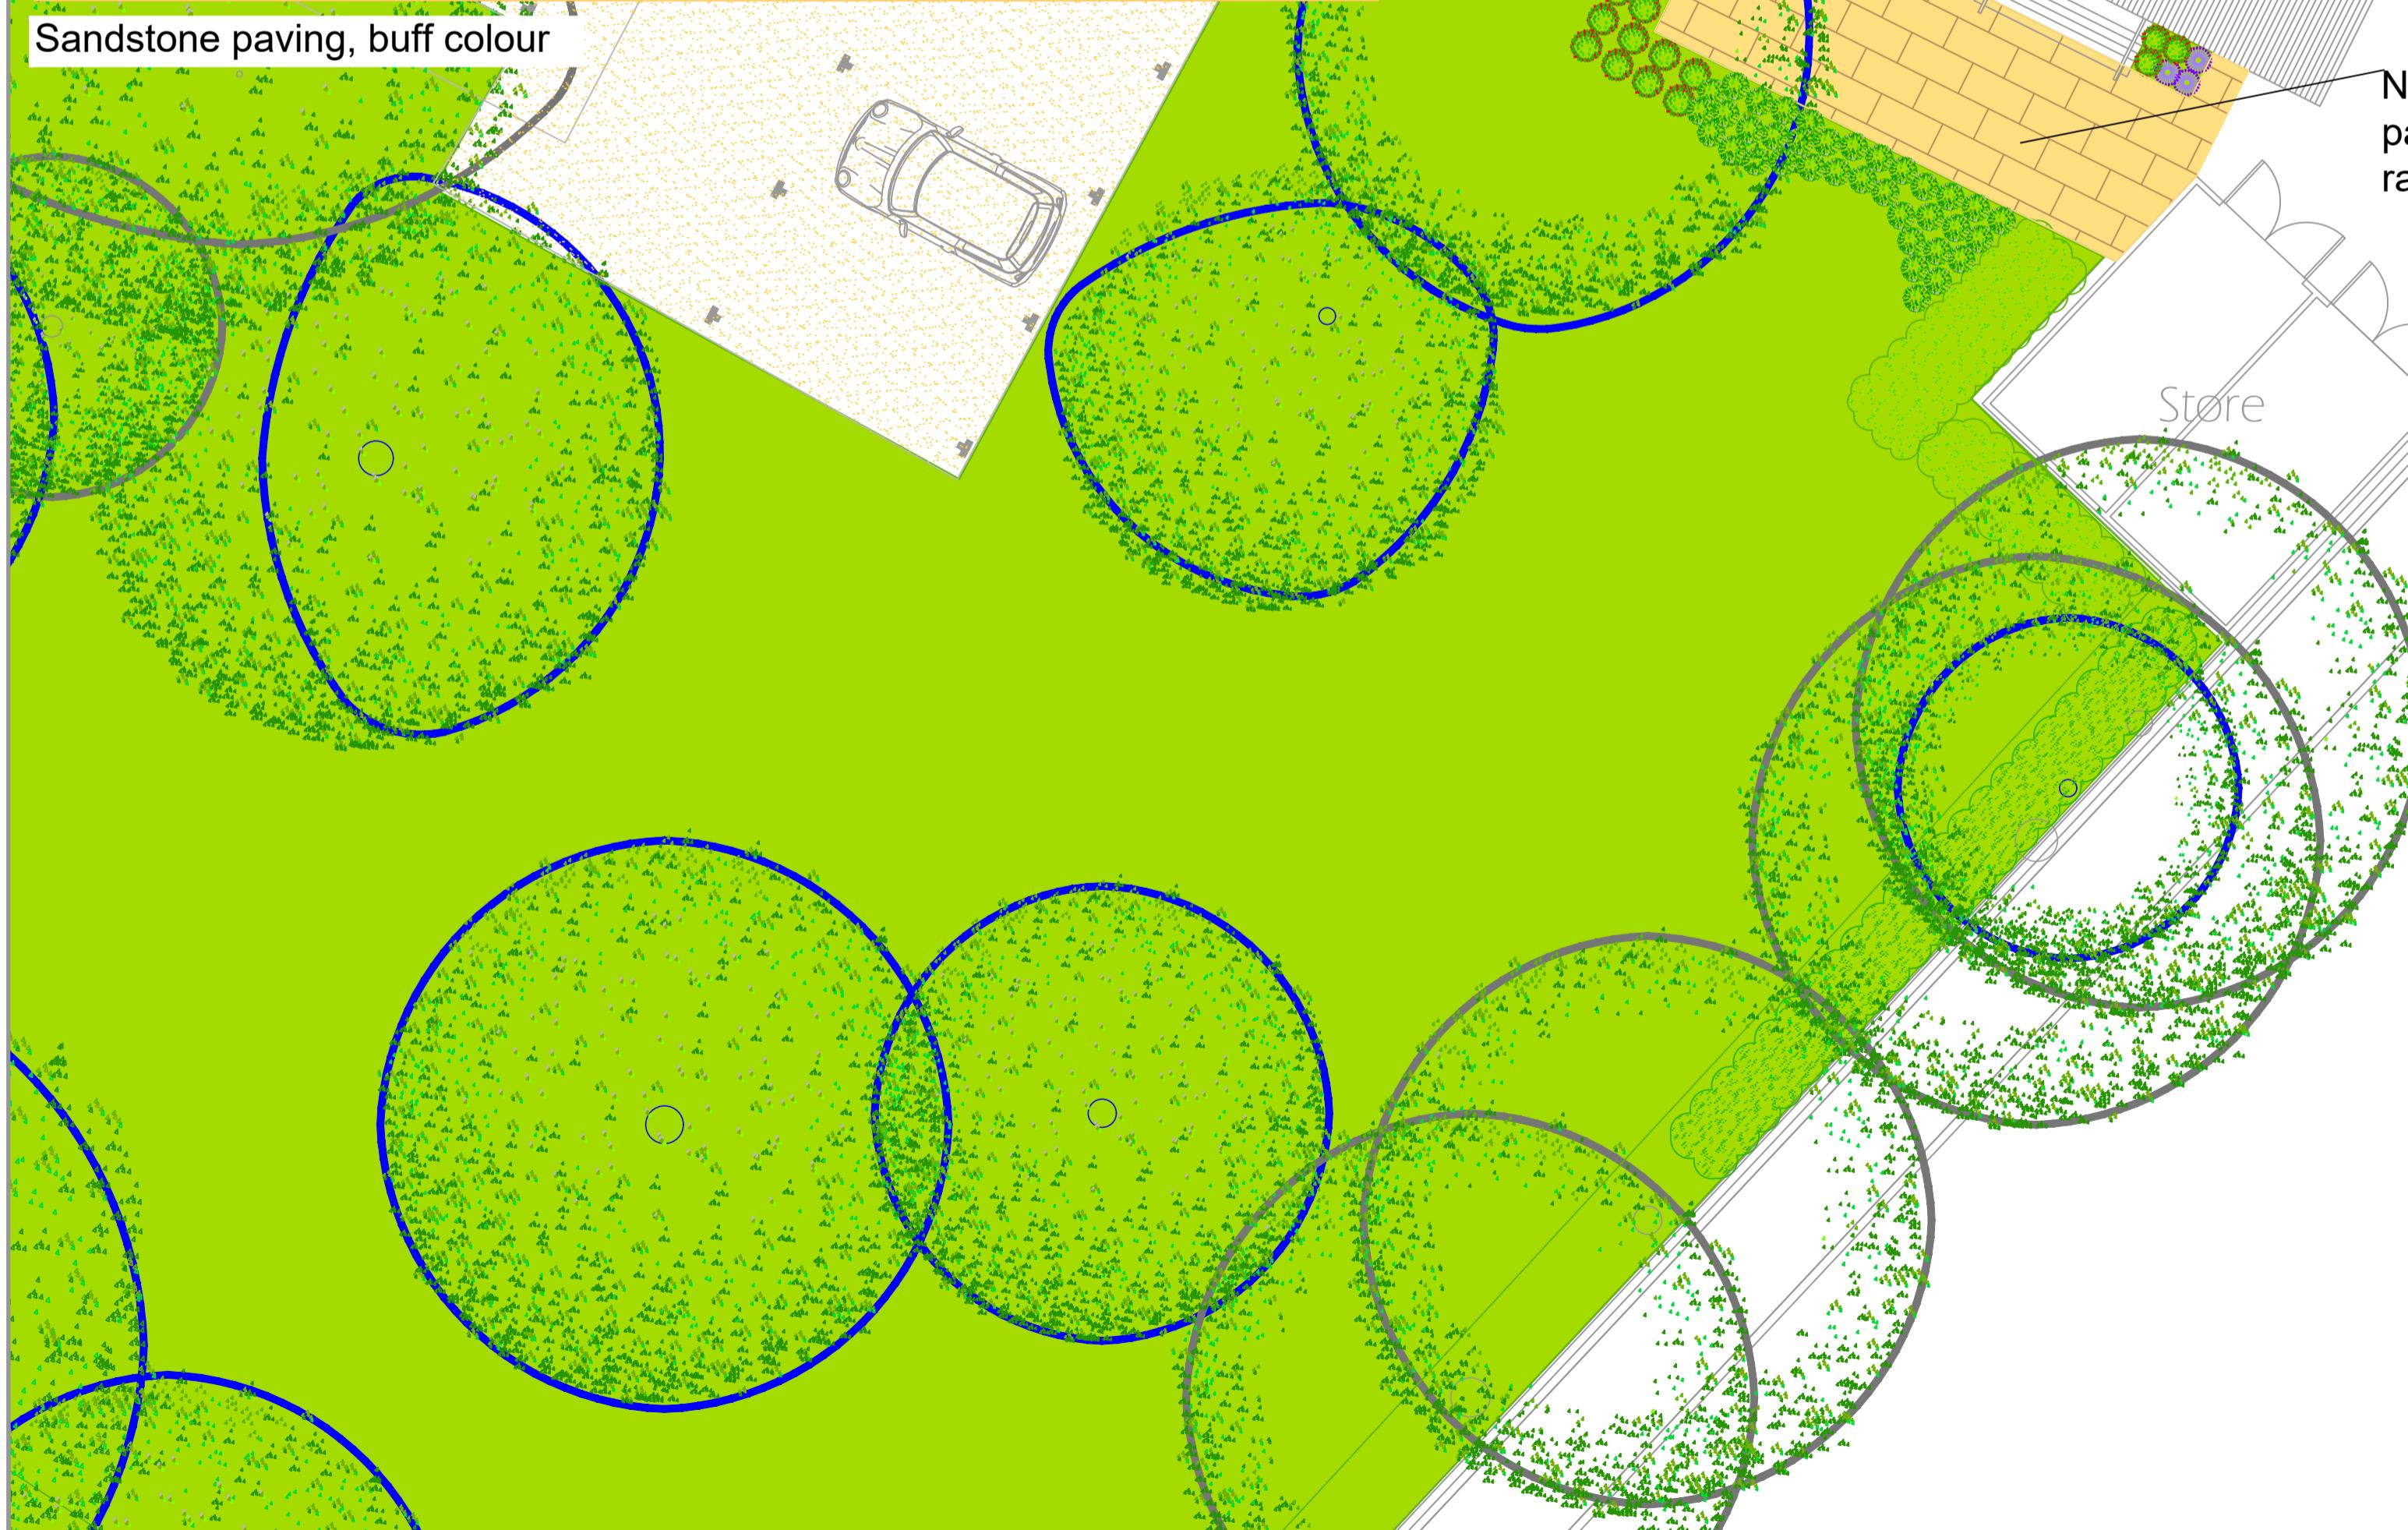

NOTES
Existing paving to rear of pub will be retained, making good where necessary after construction of barn.

New paving to provide an outdoor terrace adjacent to barn will be Indian sandstone, buff colour, laid in random coursed pattern.

This drawing must be printed and used in colour



Lawrence Usherwood
Tel. 01883 340398
Mobile 07753 211306

Email. lawrence@usherwoodarboriculture.co.uk

FOR PLANNING

Client: Vernon Smith Associates

Project: Six Bells, Ruislip

Drawing Title: Terrace Paving

On base by: MVS Associates

Dwg No: UA/DD3 Scale: 1:100@A1

Drawn By: MP Checked By: LU

Date: 20/08/21 © Copyright

NOT FOR CONSTRUCTION